
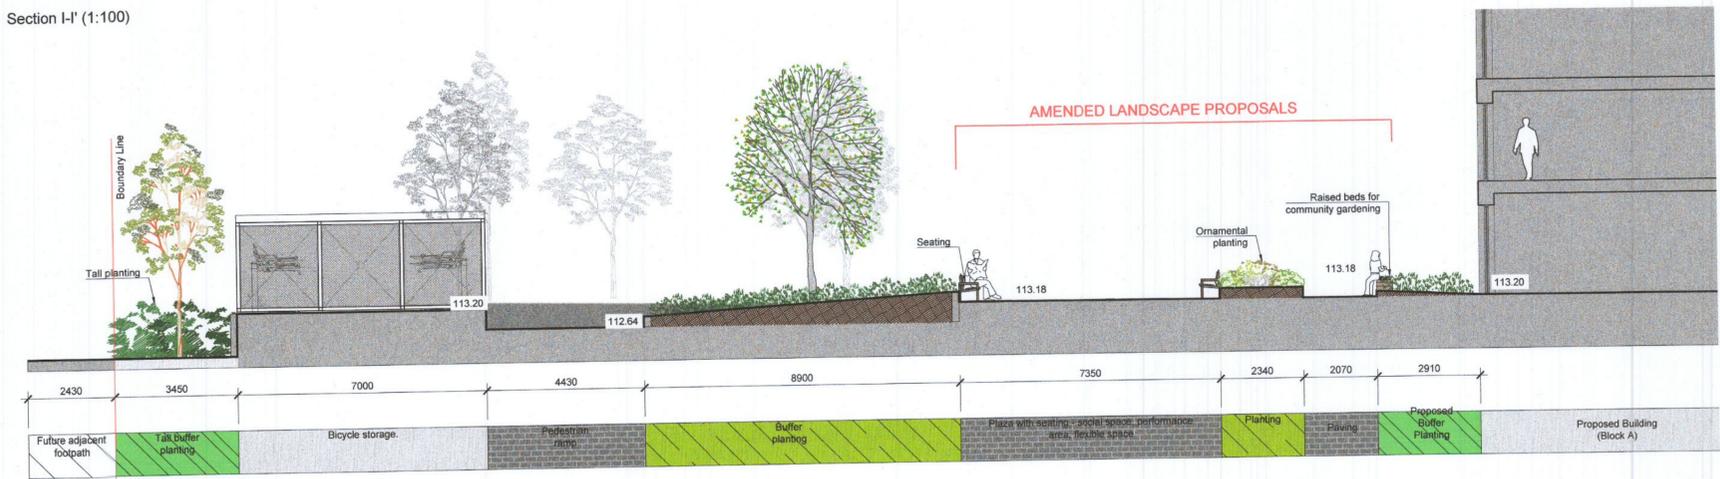
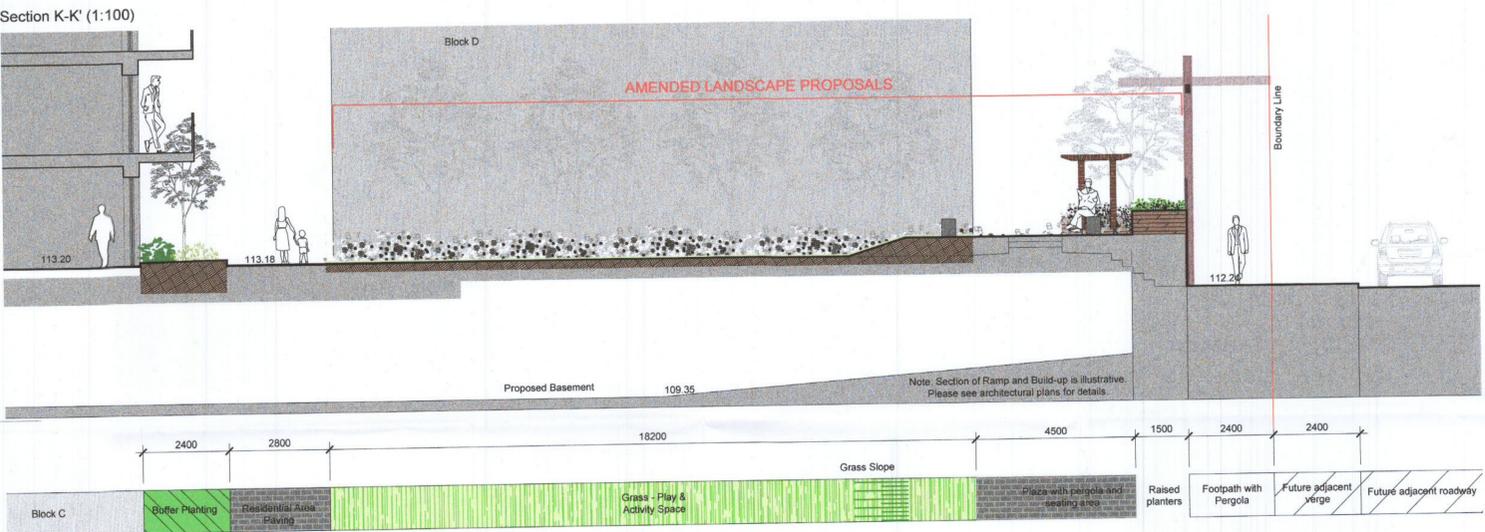


Section Key Plan (1:1000)

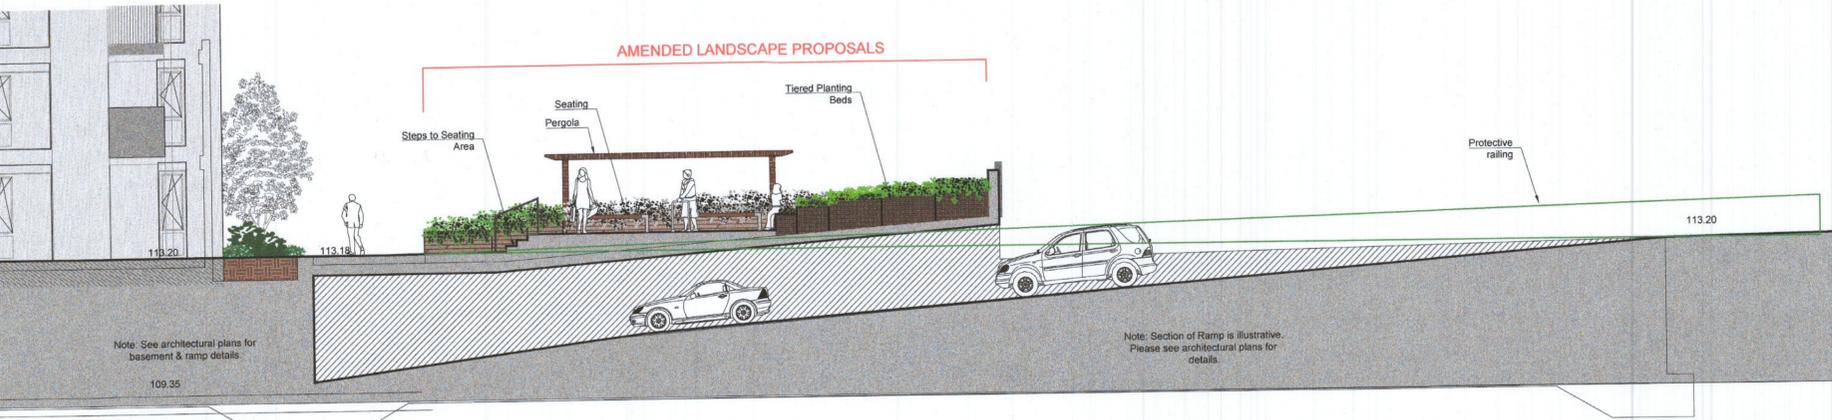

Eastern Elevation (1:200)

NOTES

- This drawing is intended to show landscape architectural proposals only. Please refer to the Architect and Engineer's drawings for relevant details of buildings, structures, roads, parking etc.
- The copyright of this drawing is vested with Murray & Associates. This drawing may not be copied or reproduced without written consent.
- All materials referred to on this drawing - including plant species - are indicative and subject to change following detailed site investigation. Significant changes, if any are required will be referred to the relevant authority for agreement.
- This drawing is not suitable for use for construction purposes.
- Discrepancies to be referred to Murray & Associates for clarification.

murray & associates
landscape architecture

16 The Seapoint Building, murray@associates.ie
44-45 Clontarf Road, www.murray-associates.ie
Dublin 3, D08 R9G3 +353 (0)1 654 0700

0 21/06/22 Issued for Planning	IFTM IAG
REVISOR	REVISION
DRAWN	CHECKED

CLIENT	Tetrarch Capital
PROJECT TITLE	ABP Ref. 308088-20 - Garter's Lane Amendment Application
SHEET TITLE	Landscape Sections
SHEET NO.	1799-SL_PL_S_01
SHEET SIZE	A1
SCALE	As Shown
REVISION	0
STAGE	Planning
DATE	21/06/22