



PROPOSED GROUND FLOOR (1:100)




PROPOSED FIRST FLOOR (1:100)

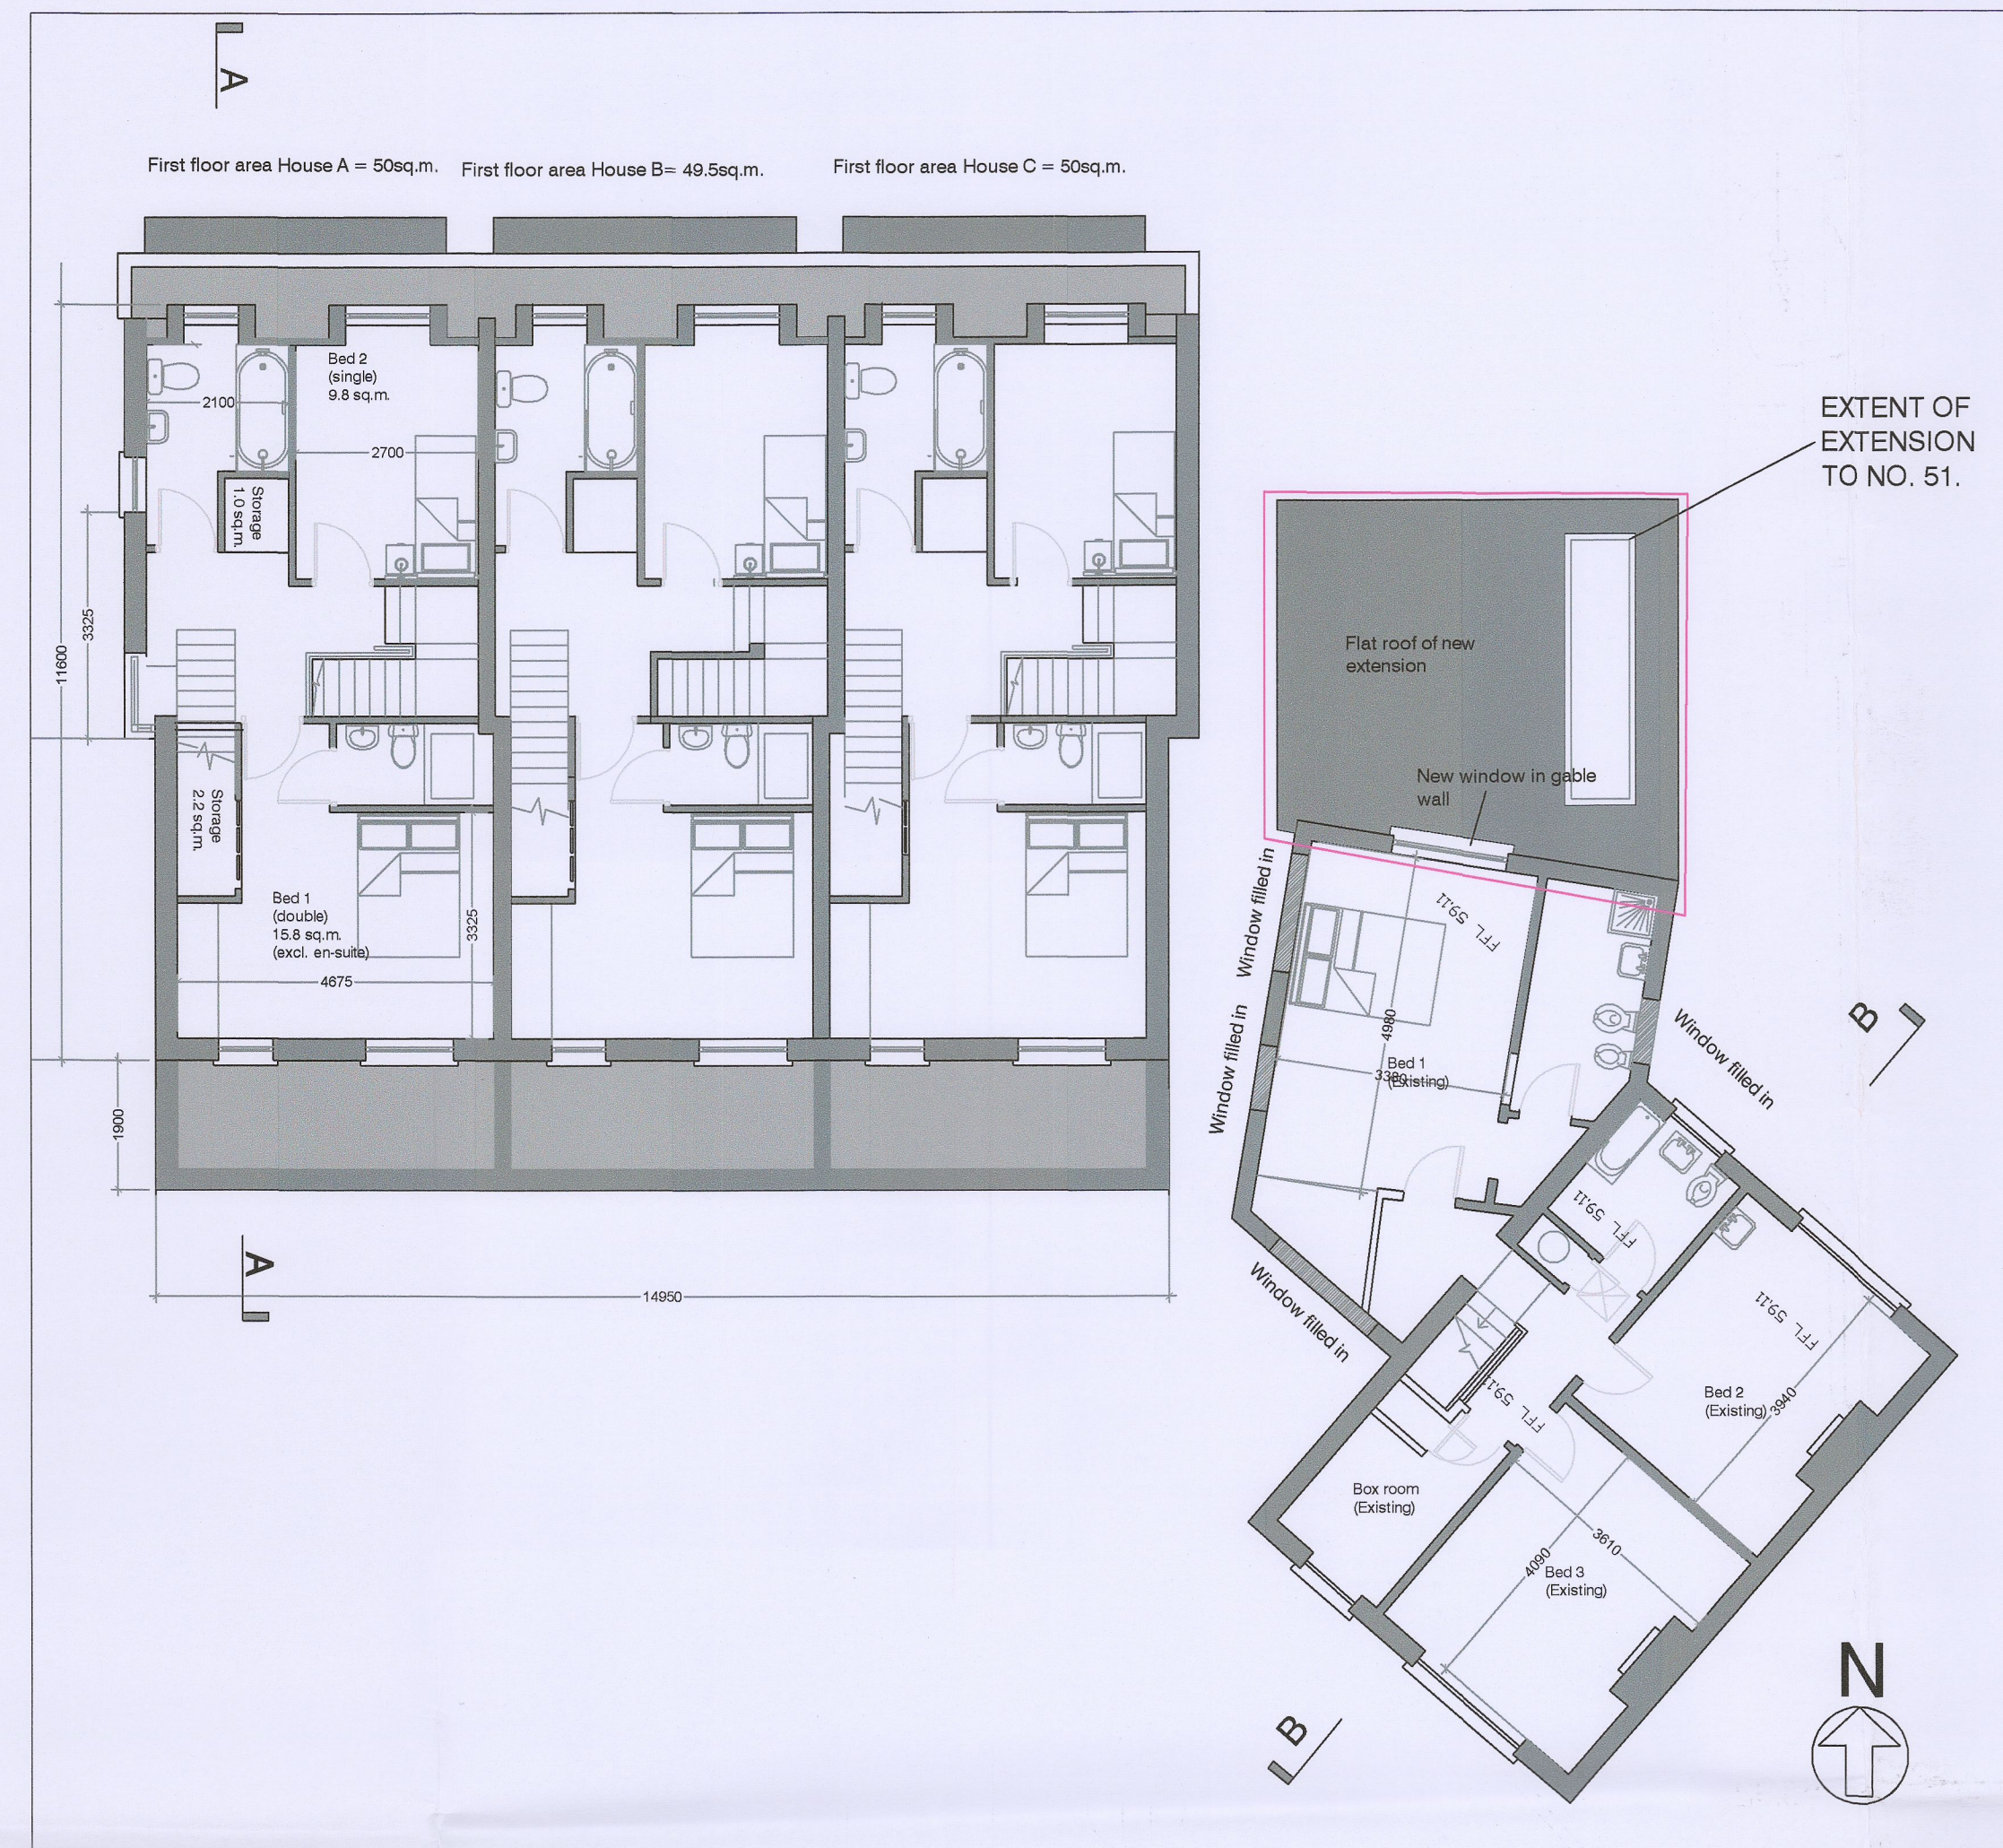


PROPOSED NORTH (FRONT) ELEVATION OF NEW HOUSES (1:200)

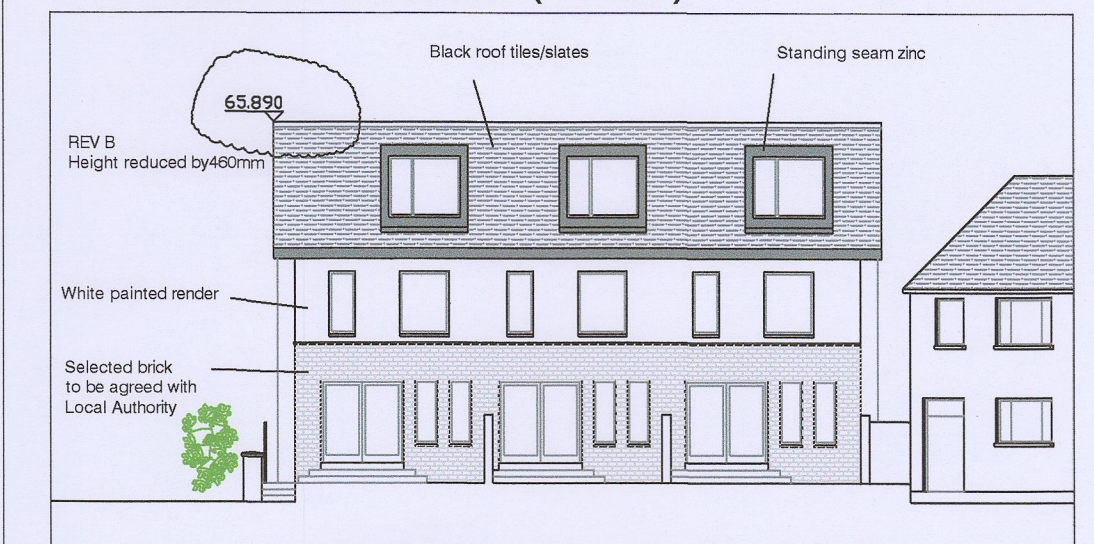

PROPOSED SOUTH (REAR) ELEVATION OF NEW HOUSES (1:200)

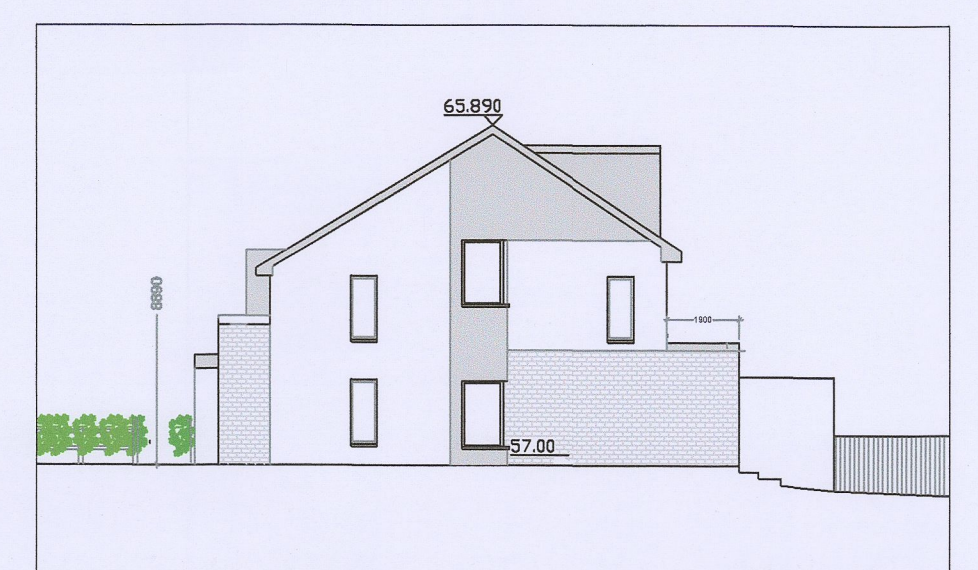


PROPOSED WEST ELEVATION OF NEW HOUSES (1:200)
(East elevation handed with no windows)

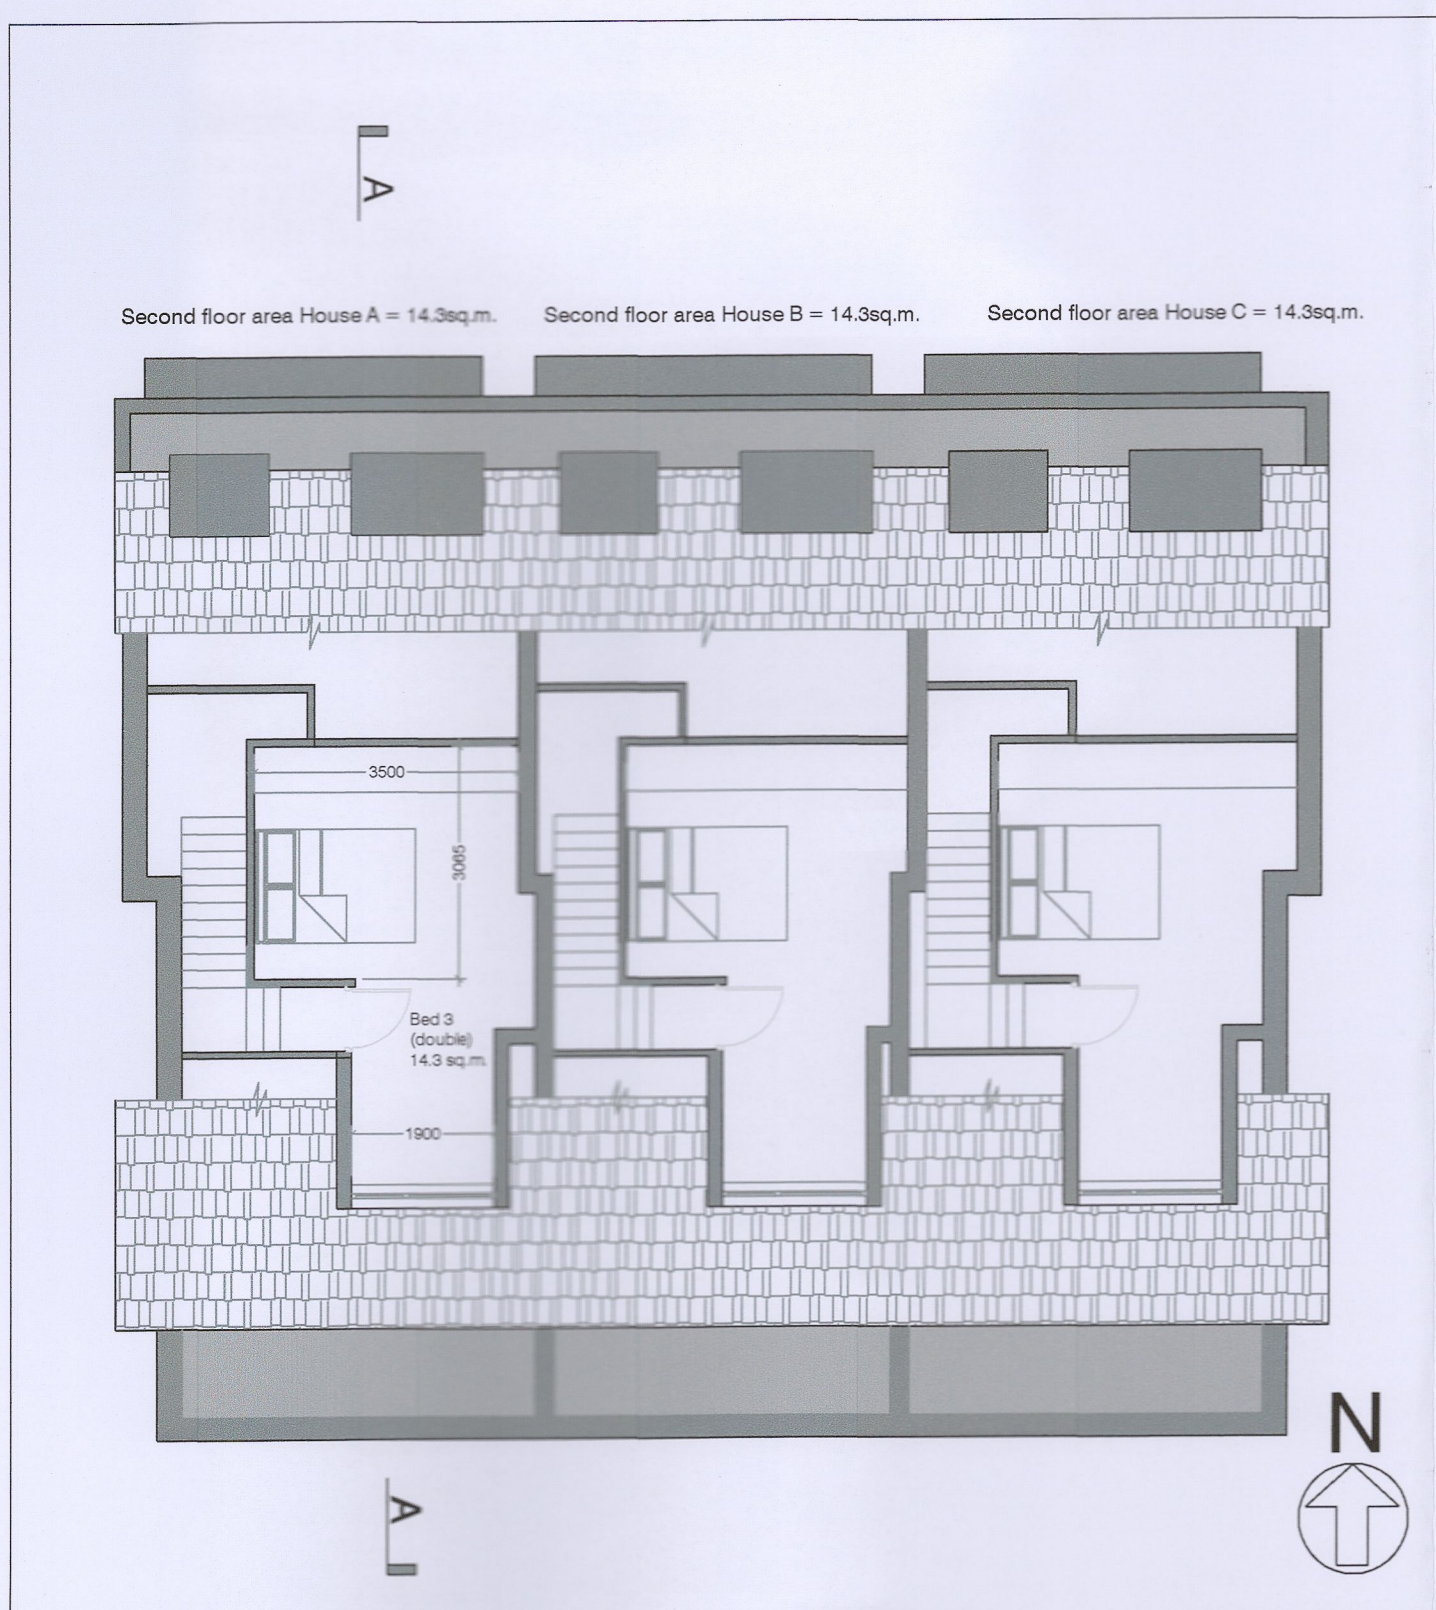


PROPOSED SECOND FLOOR (1:100)




PROPOSED CONTIGUOUS NORTH ELEVATION FROM ST. PATRICKS COTTAGES (1:200)

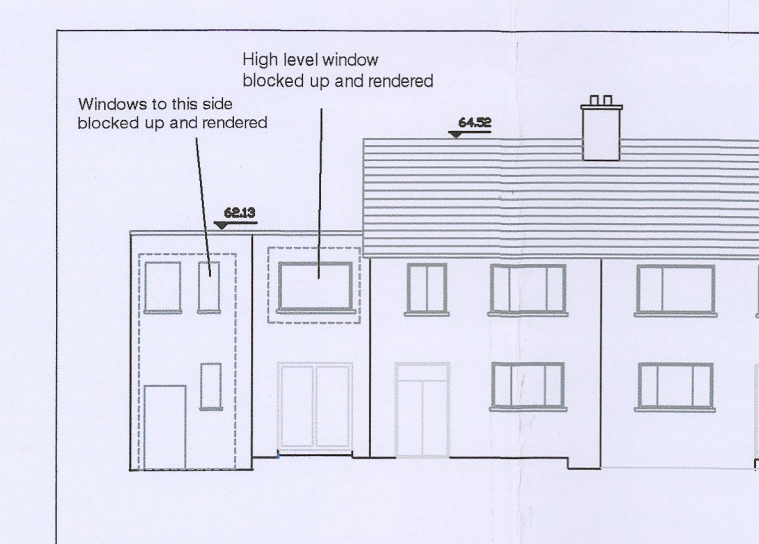


NO 51 GRANGE PARK PROPOSED SOUTH WEST ELEVATION 1:200

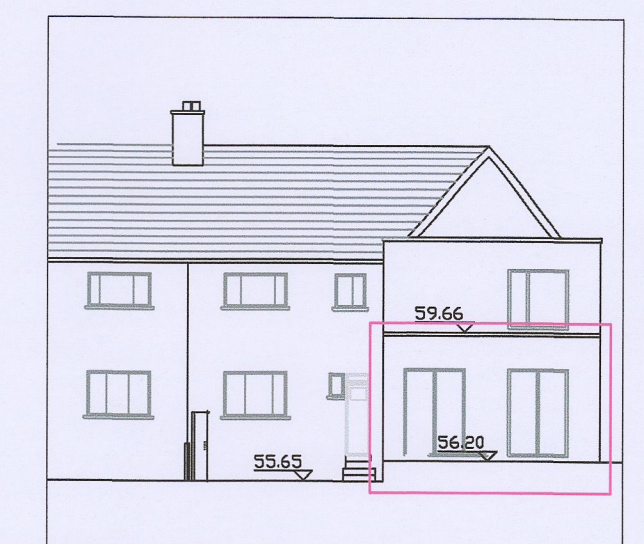


NO 51 GRANGE PARK PROPOSED NORTH ELEVATION 1:200

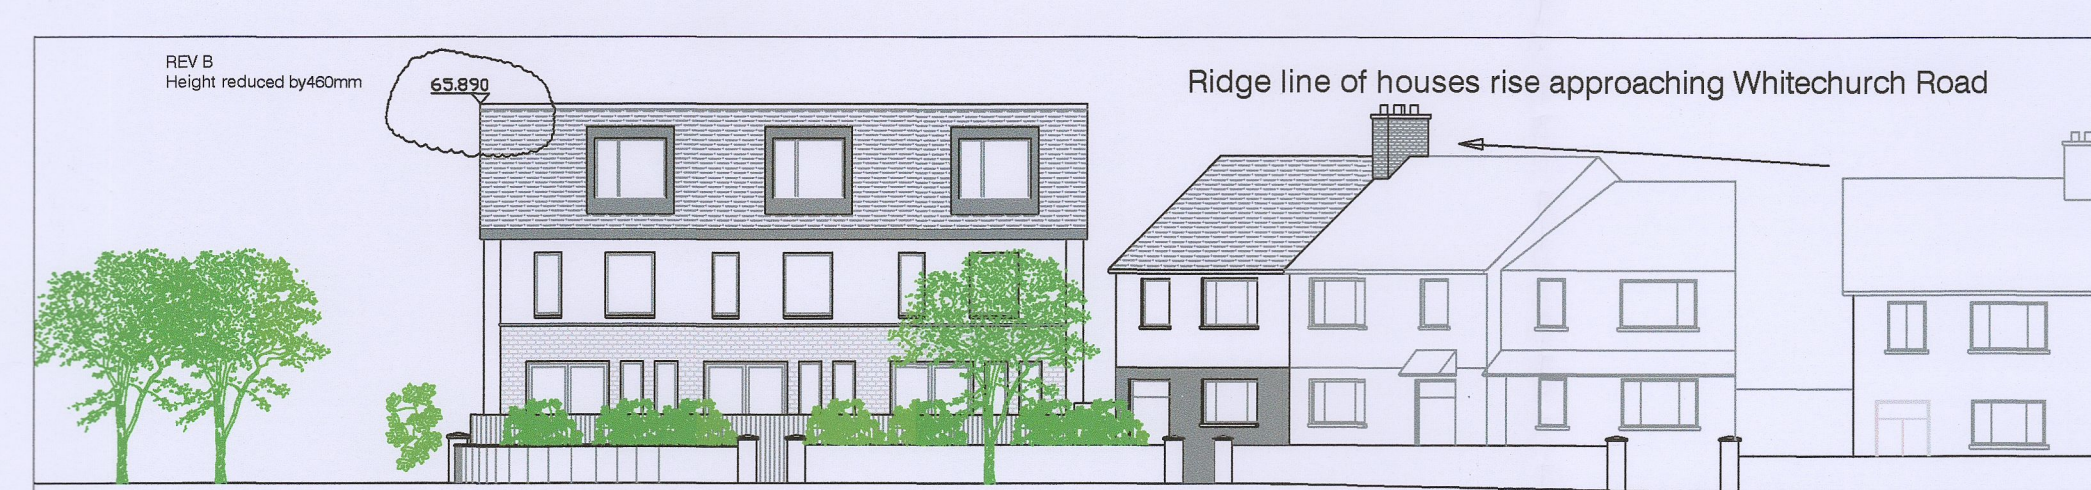


PROPOSED CONTIGUOUS SOUTH ELEVATION FROM GRANGE PARK (1:200)

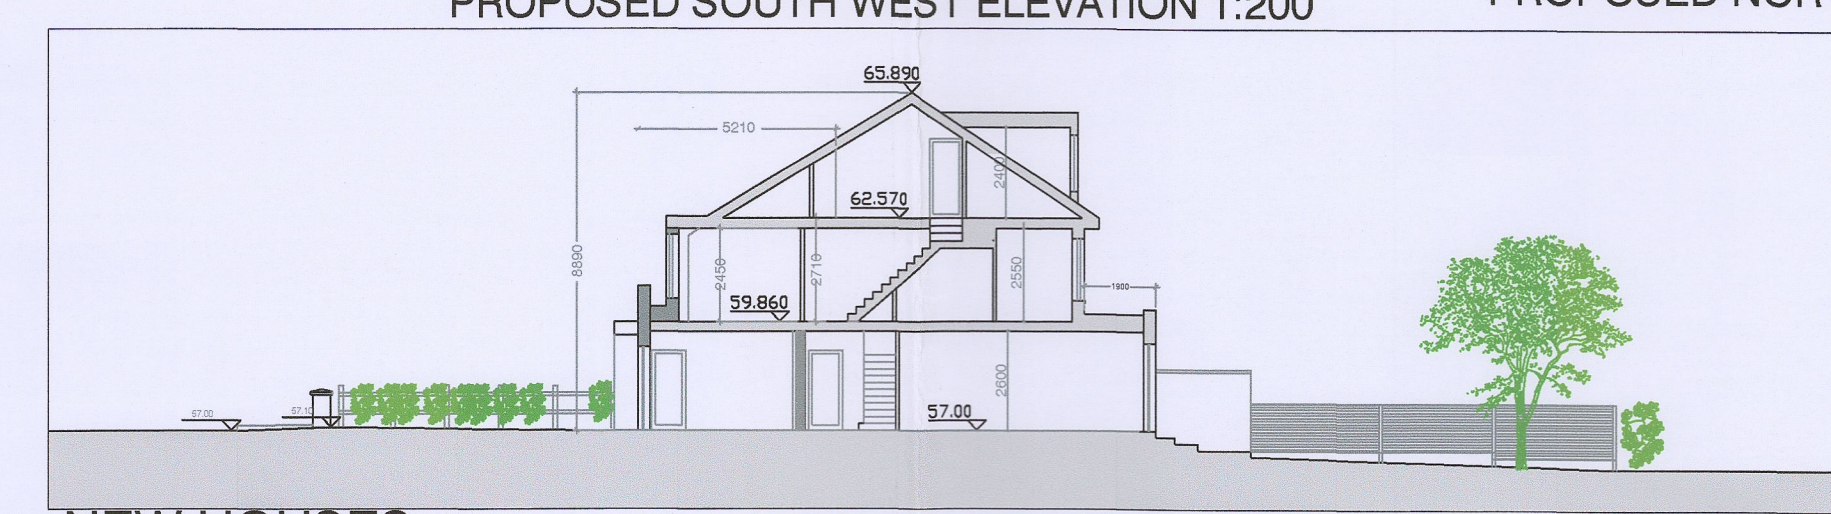

NEW HOUSES PROPOSED SECTION A-A (1:200)

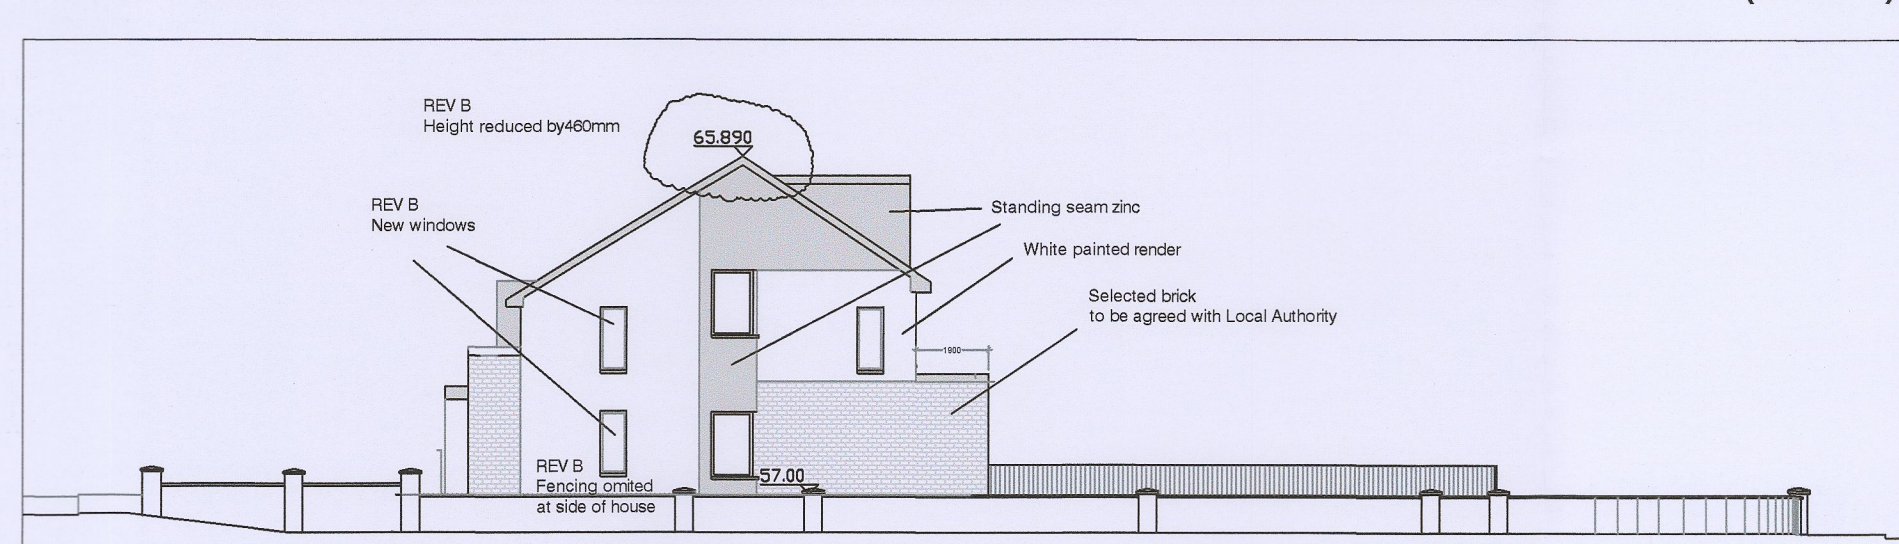

PROPOSED CONTIGUOUS WEST ELEVATION FROM WHITECHURCH ROAD (1:200)

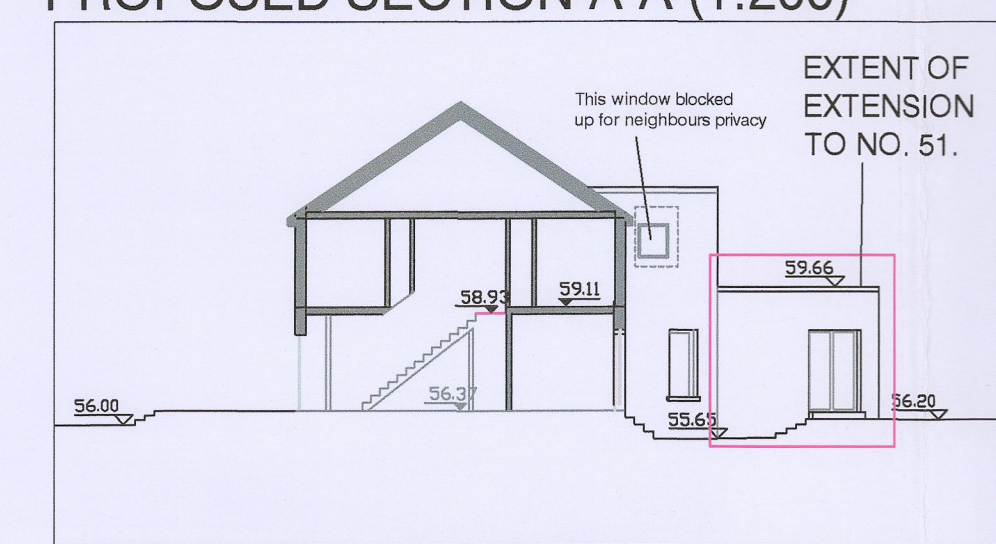

NO 51 GRANGE PARK PROPOSED SECTION B-B :200

REV B	04 OCT 2022	FOR FURTHER INFORMATION
REV A	05 MAY 2022	FOR PLANNING
Project	THREE NEW HOUSES AND EXTENSION TO 51 GRANGE PARK, WHITECHURCH ROAD & ST PATRICKS COTTAGES RATHFARINHAM	Drawn
Client	JOHN LYONS	Scale
Drawn	IM	AS SHOWN
Checked	PO2	B

123 Lower Baggot Street, Dublin 2. Tel: +353 1 909 9016, 909 9200. email: info@mba.ie