




Map Series | Map Sheets  
1:1,000 | 3194-23

License / Copyright:

© Ordnance Survey Ireland, 2022

Compiled and published by Ordnance Survey  
Ireland, Phoenix Park, Dublin 8, Ireland.

All rights reserved. No part of this publication  
may be copied, reproduced or transmitted in any  
form or by any means without the prior written  
permission of the copyright owners.

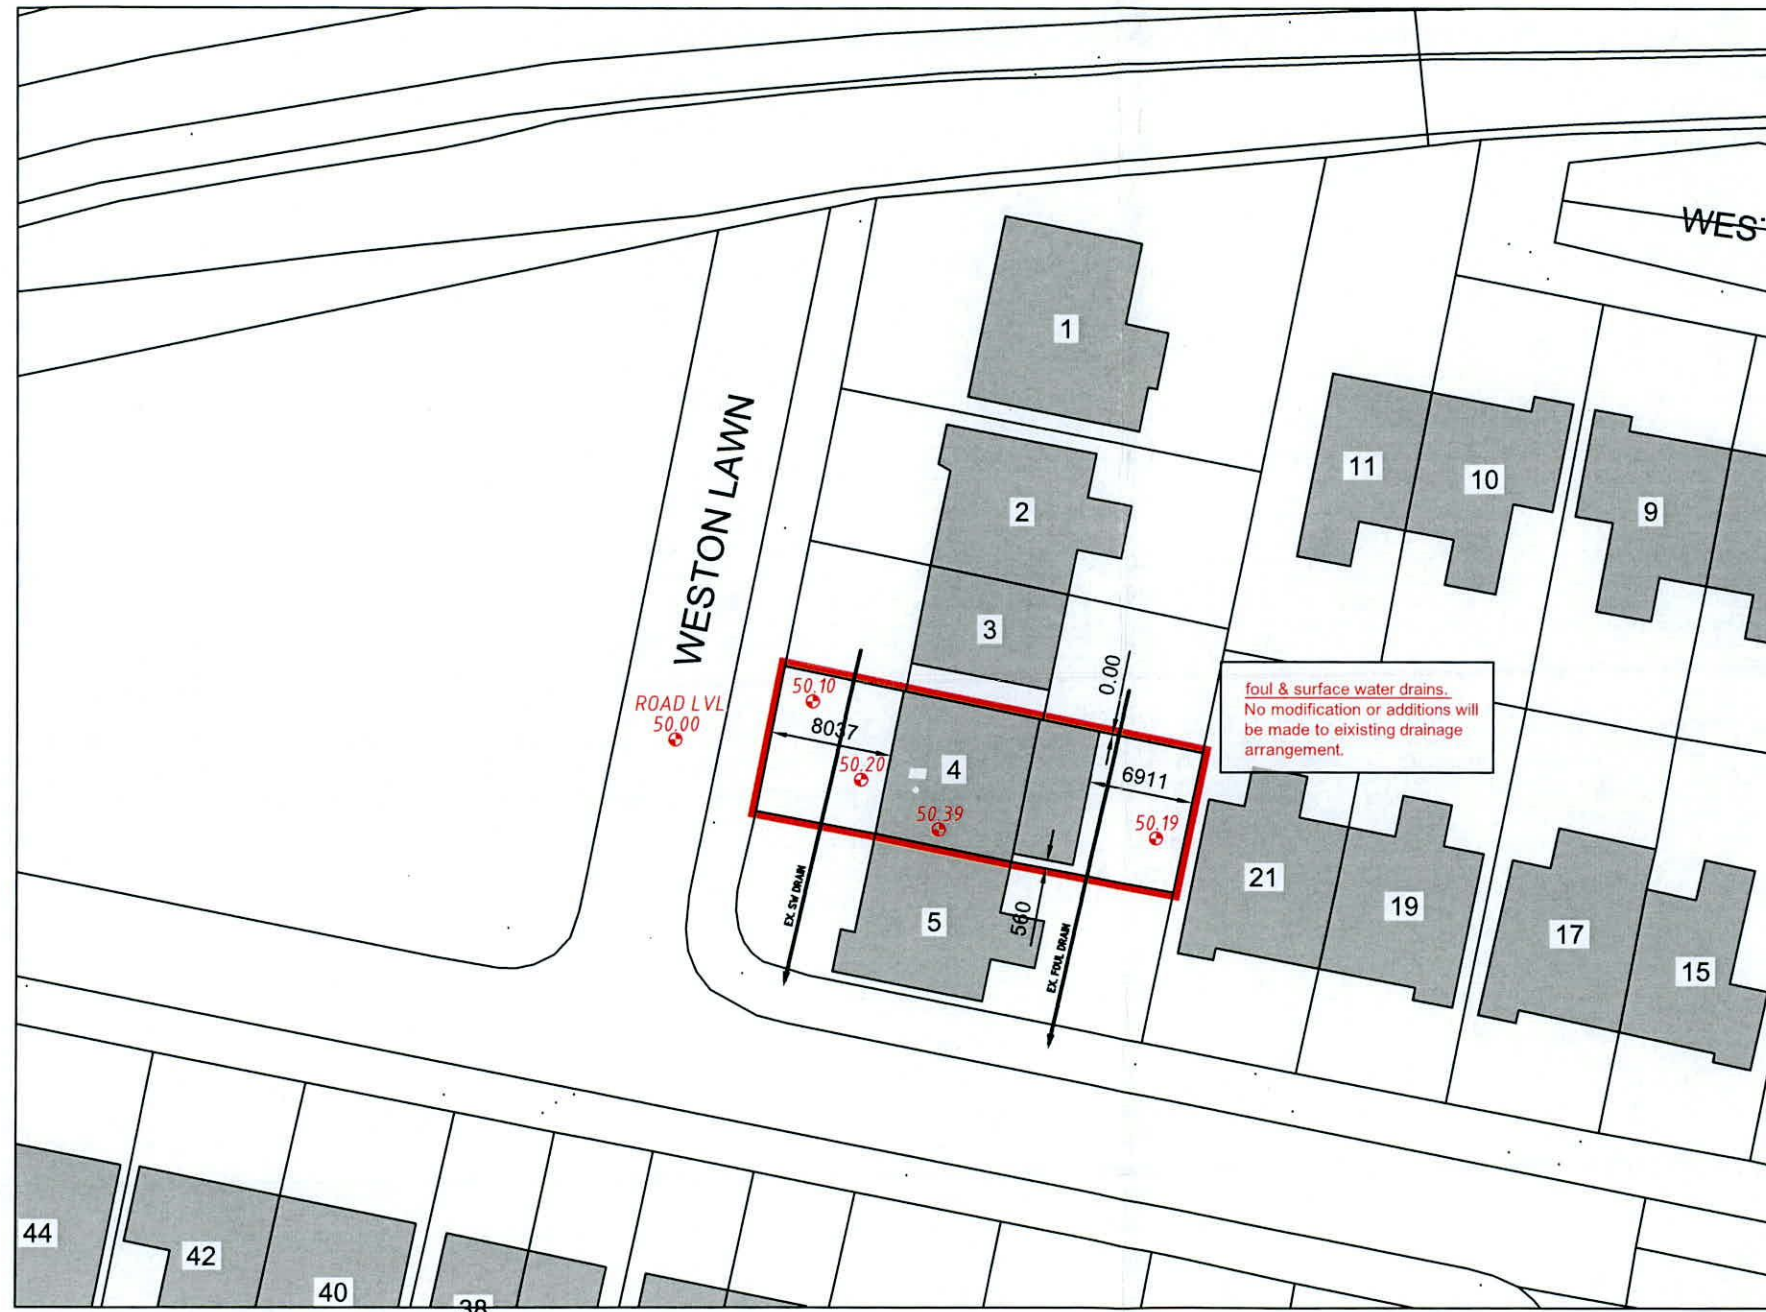

**lcdp**

Liam Cullen Design & Planning

44 Ballinteer Crescent, Dublin 16. Tel: 087 9405779 e-mail: liamcullendp@gmail.com

CLIENT  
LAURA FARRELLY

PROJECT TITLE  
DEVELOPMENT AT 4 WESTON LAWN, LUCAN, CO. DUBLIN

DRAWING TITLE  
GENERAL LAYOUT PLAN

SCALE	1:500	PROJECT STAGE	planning only
DRAWN	L. Cullen	DRAWING NUMBER	22.234.PD02
CHECKED		REV.	
DATE	Sept. 2022		

Note: Do not scale this drawing, only stated dimensions to be used. Any discrepancies to be immediately notified to Liam Cullen. All dimensions to be checked on site. This drawing is protected by copyright and is the property of Liam Cullen. Any disclosure, copying, reproduction or distribution of this information without written authorisation is prohibited and will be deemed a breach of copyright.