



Front (South-East) Elevation / Context Elevation

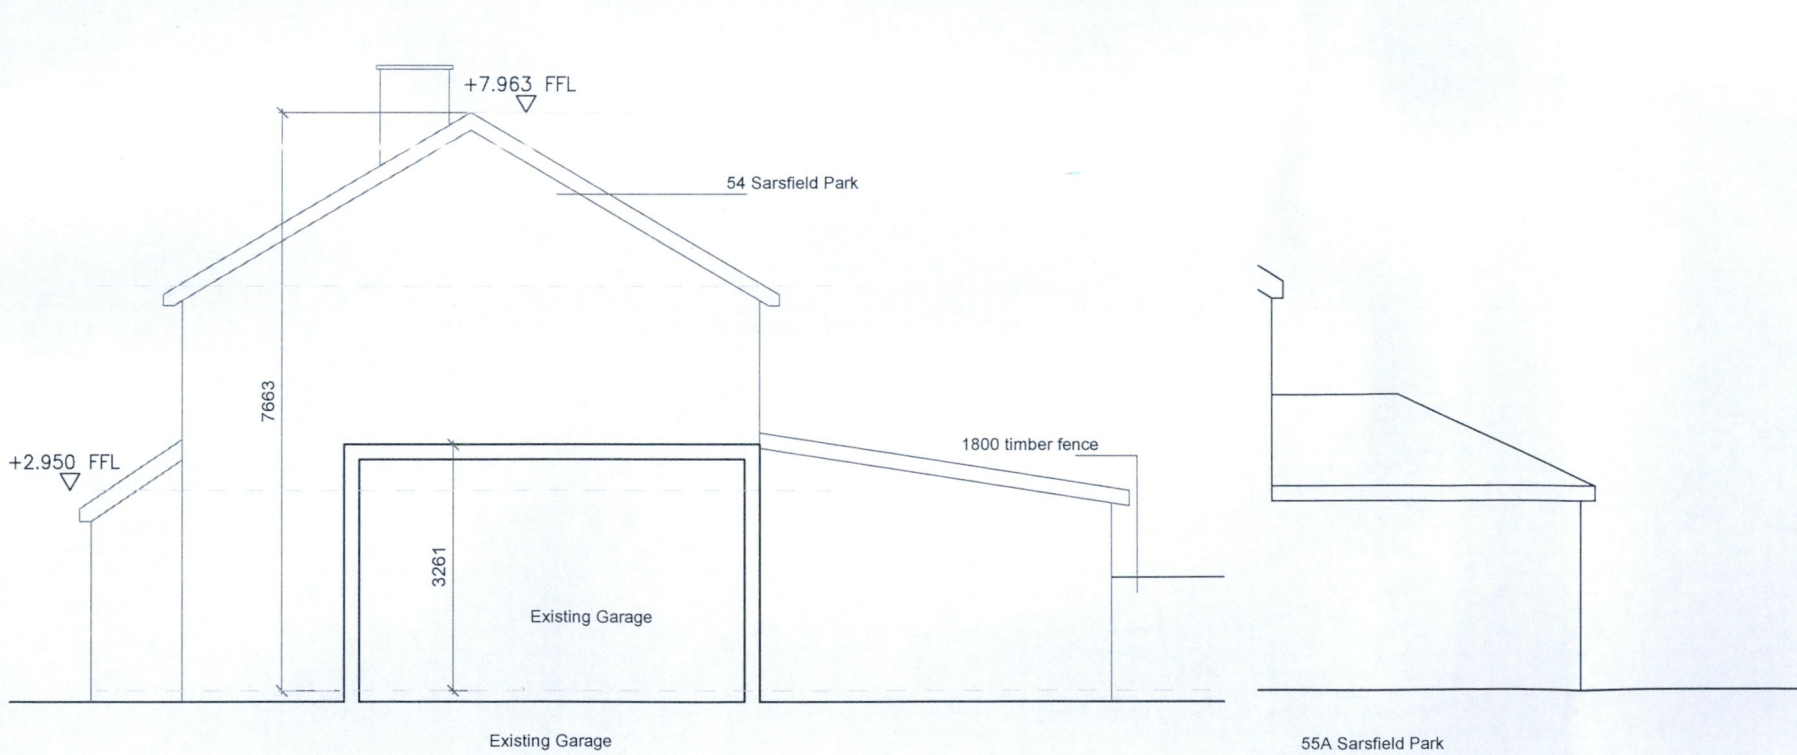

Side (North-East) Elevation & Section A-A

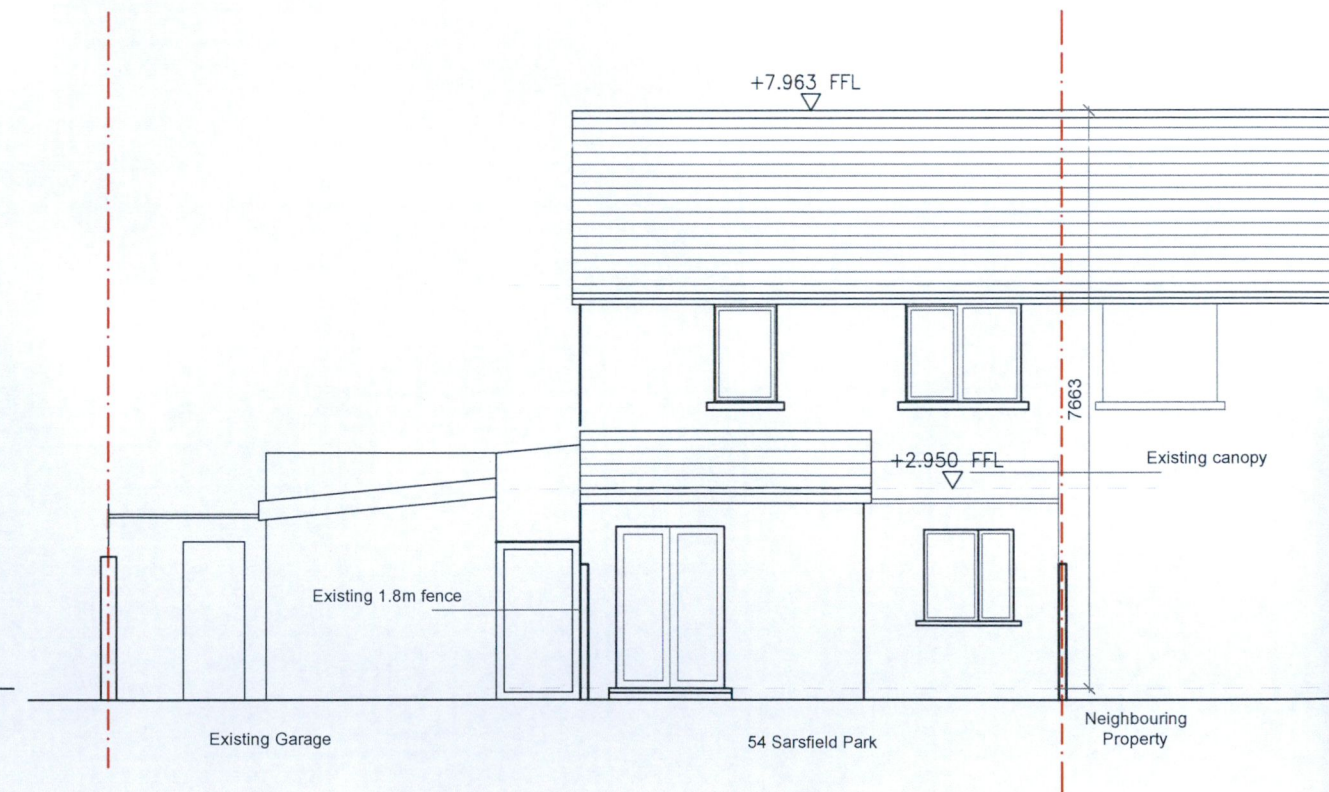

Rear (North-West) Elevation / Context Elevation

**ADDITIONAL
INFORMATION**

Application site boundary: ———

Existing Section & Elevations

REV	DATE	BY	DESCRIPTION	CHKD
A				

NOTE:		<ul style="list-style-type: none"> This drawing is protected by copyright. © No part of it may be reproduced without the express permission of studio dsq architects designers. Figured dimensions only to be taken from this drawing. 		<ul style="list-style-type: none"> Scaling of drawings is not permitted. All dimensions to be checked on site. Architects Designers to be informed immediately of any discrepancies before work commences. 	
CLIENT					
IOSIF & LUCIA GABOR					
PROJECT					
PROPOSED DWELLING 54 Sarsfield Park, Lucan					
TITLE					
EXISTING SECTION, ELEVATIONS & CONTEXT ELEVATIONS					
PROJ. NO.		DRG. NO.		REVISION	
22026		22026-PL(AI)-3.01		-	
DRAWN		SCALE		CHECKED BY	
MF		1:100		PK	
		DATE		OCTOBER 2022	

studio dsq architects designers	
DUBLIN +353 (0) 1 6624101 LONDON +44 (0) 7554 624102 W www.design-squared.eu E info@design-squared.eu STUDIO The Warehouse, 12 Richmond Row, Dublin D08 F820	