


Front (South-East) Elevation / Context Elevation

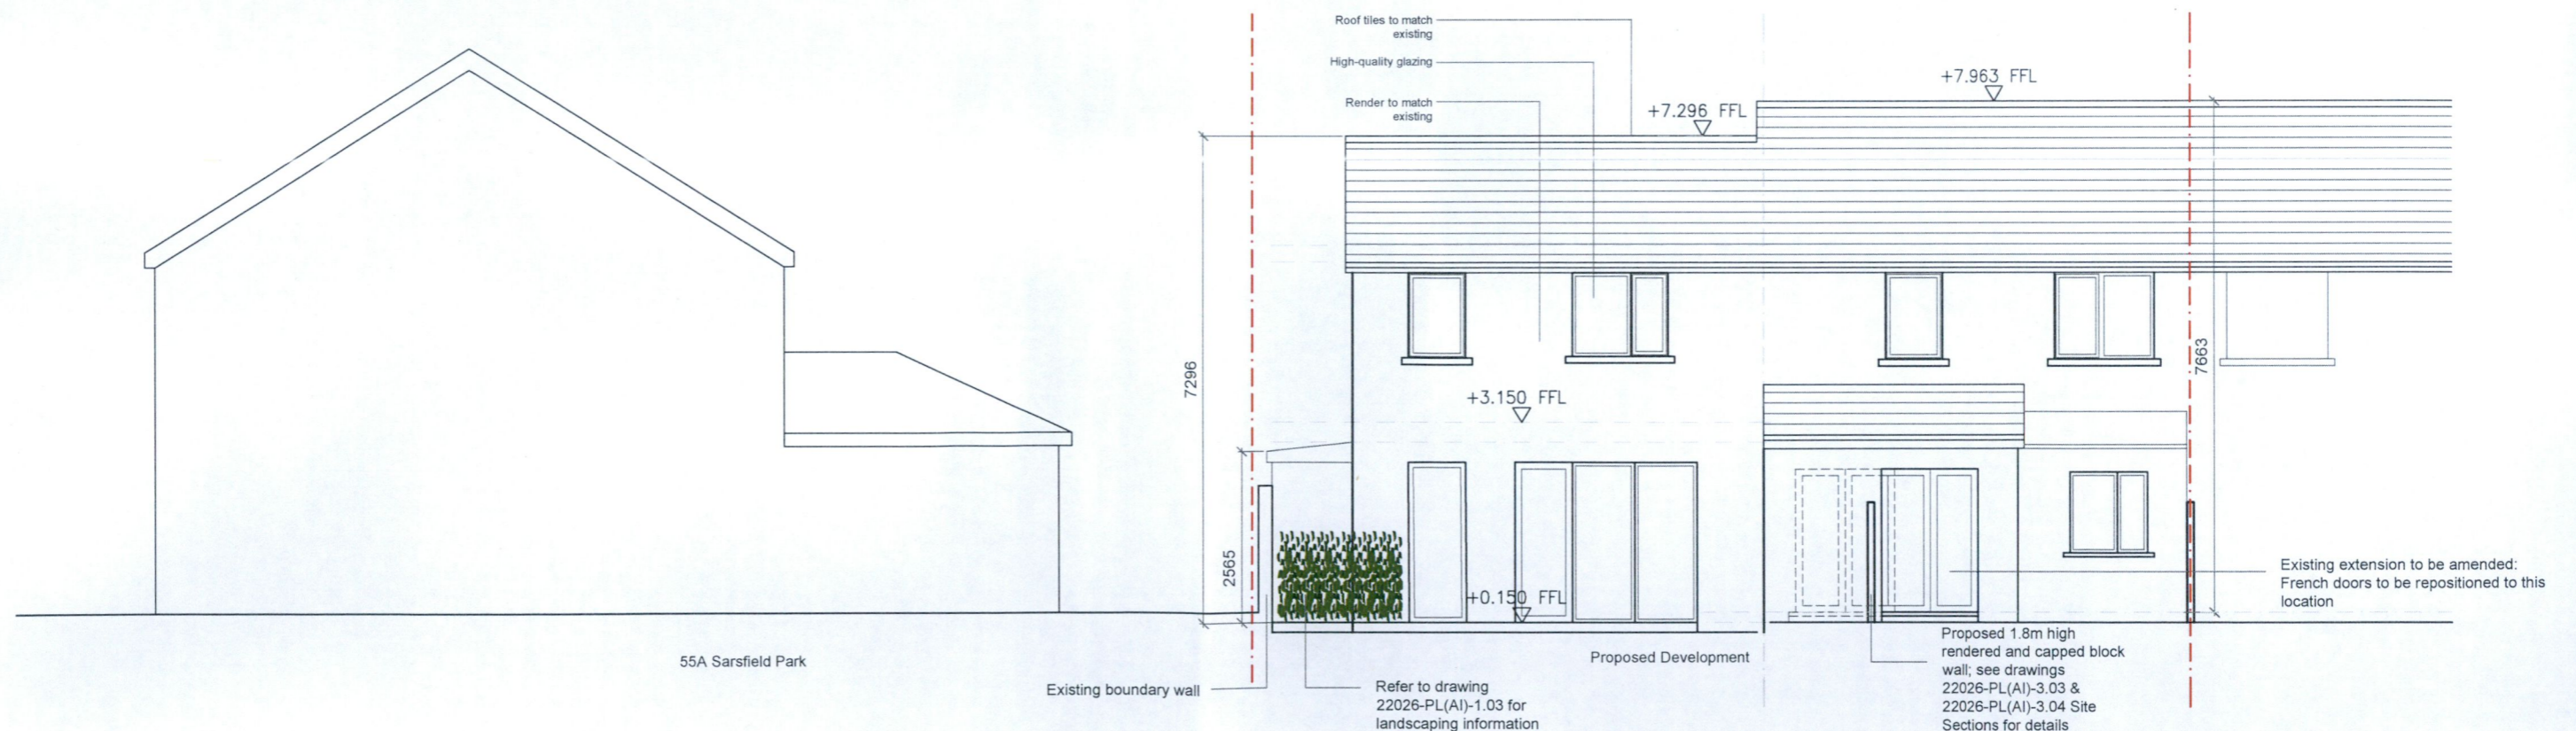

Rear (North-West) Elevation / Context Elevation

ADDITIONAL INFORMATION

Application site boundary: ———

REV	DATE	BY	DESCRIPTION	CHKD

<p>NOTE:</p> <ul style="list-style-type: none"> This drawing is protected by copyright. © No part of it may be reproduced without the express permission of studio dsq architects designers ltd. Figured dimensions only to be taken from this drawing. 				<ul style="list-style-type: none"> Scaling of drawings is not permitted All dimensions to be checked on site. Architects Designers to be informed immediately of any discrepancies before work commences.
<p>CLIENT IOSIF & LUCIA GABOR</p>				
<p>PROJECT PROPOSED DWELLING 54 Sarsfield Park, Lucan</p>				
<p>TITLE PROPOSED ELEVATIONS</p>				
<p>PROJ. NO. 22026</p>	<p>DRG. NO. 22026-PL(AI)-3.02</p>	<p>REVISION -</p>		
<p>DRAWN MF</p>	<p>SCALE 1:100</p>	<p>CHECKED BY PK</p>	<p>DATE OCTOBER 2022</p>	

studio | dsq
architects | designers

DUBLIN | +353 (0) 1 6624101 LONDON | +44 (0) 7554 624102
W www.design-squared.eu E info@design-squared.eu
STUDIO | The Warehouse, 12 Richmond Row, Dublin D08 F820