




Section A-A

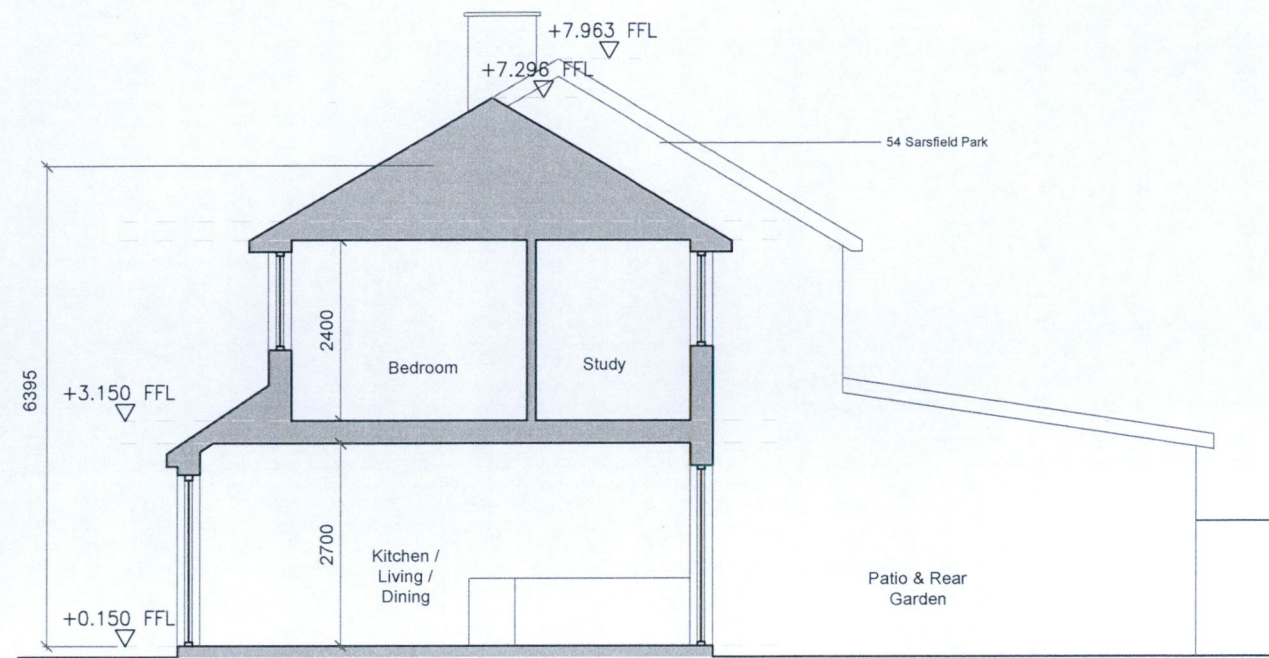

Section B-B

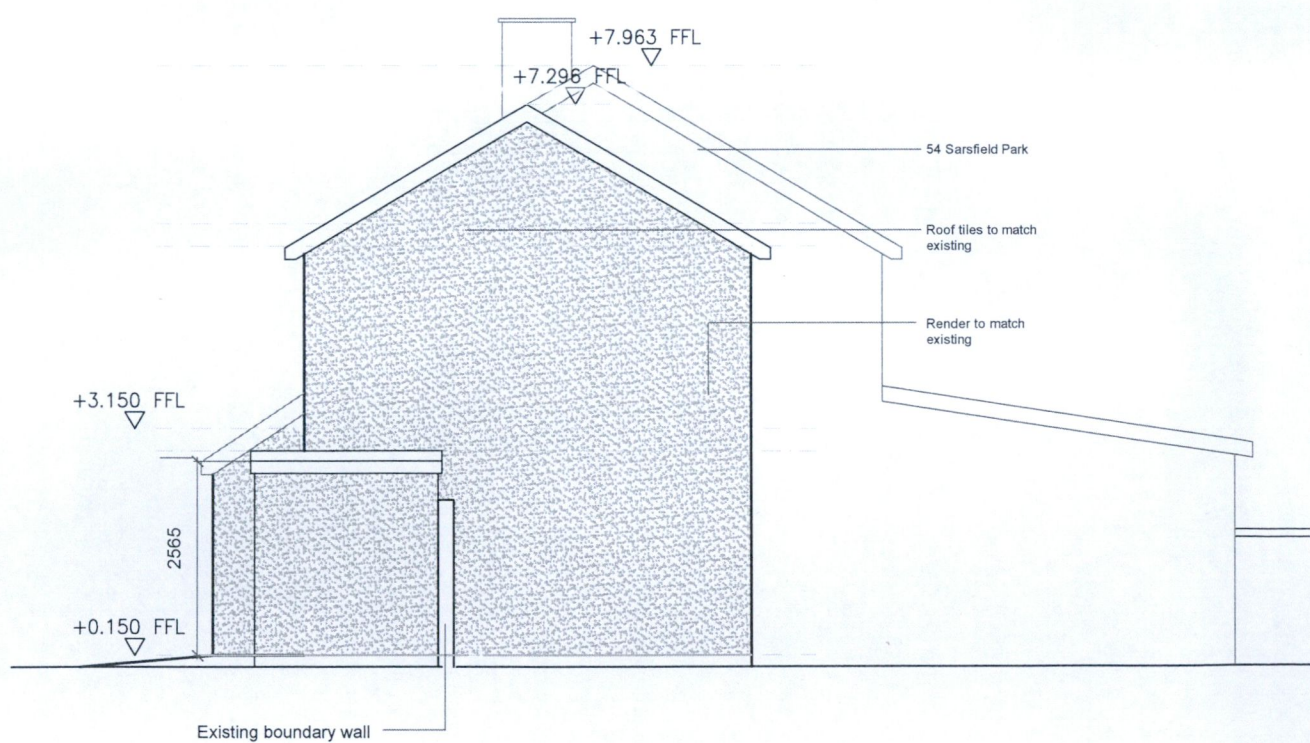

Side (North-East) Elevation

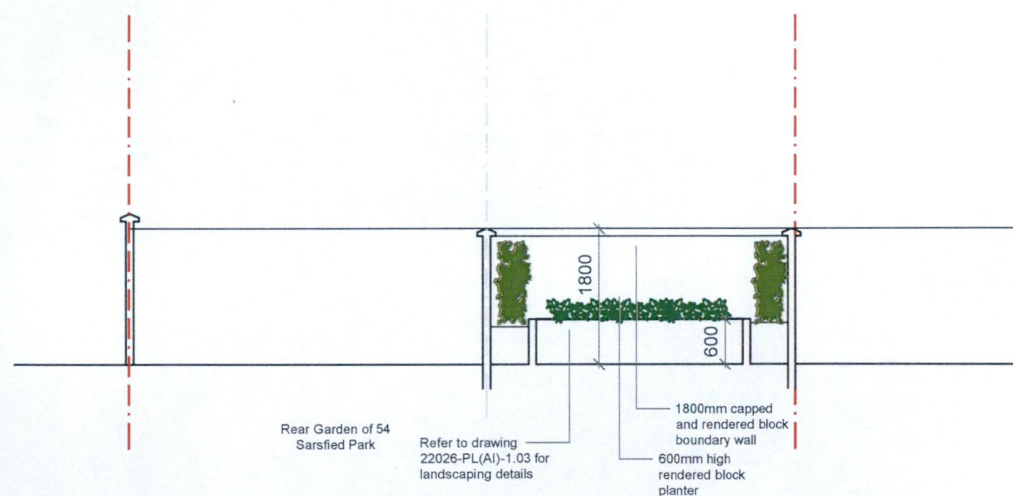

Site Section 3-3

**ADDITIONAL
INFORMATION**

Application site boundary: ————

REV	DATE	BY	DESCRIPTION	CHKD

NOTE: • This drawing is protected by copyright. © • No part of it may be reproduced without the express permission of studio dsq architects & designers. • Figured dimensions only to be taken from this drawing.			• Scaling of drawings is not permitted • All dimensions to be checked on site. • Architects / Designers to be informed immediately of any discrepancies before work commences.
CLIENT IOSIF & LUCIA GABOR			
PROJECT PROPOSED DWELLING 54 Sarsfield Park, Lucan			
TITLE PROPOSED SIDE ELEVATION, HOUSE SECTIONS & SITE SECTION 3-3			
PROJ. NO. 22026	DRG. NO. 22026-PL(AI)-3.03	REVISION -	
DRAWN MF	SCALE 1:100	CHECKED BY PK	DATE OCTOBER 2022
studio dsq architects designers			DUBLIN +353 (0) 1 6624101 LONDON +44 (0) 7554 624102 W www.design-squared.eu E info@design-squared.eu STUDIO The Warehouse, 12 Richmond Row, Dublin D08 F820