


Site Section 1-1

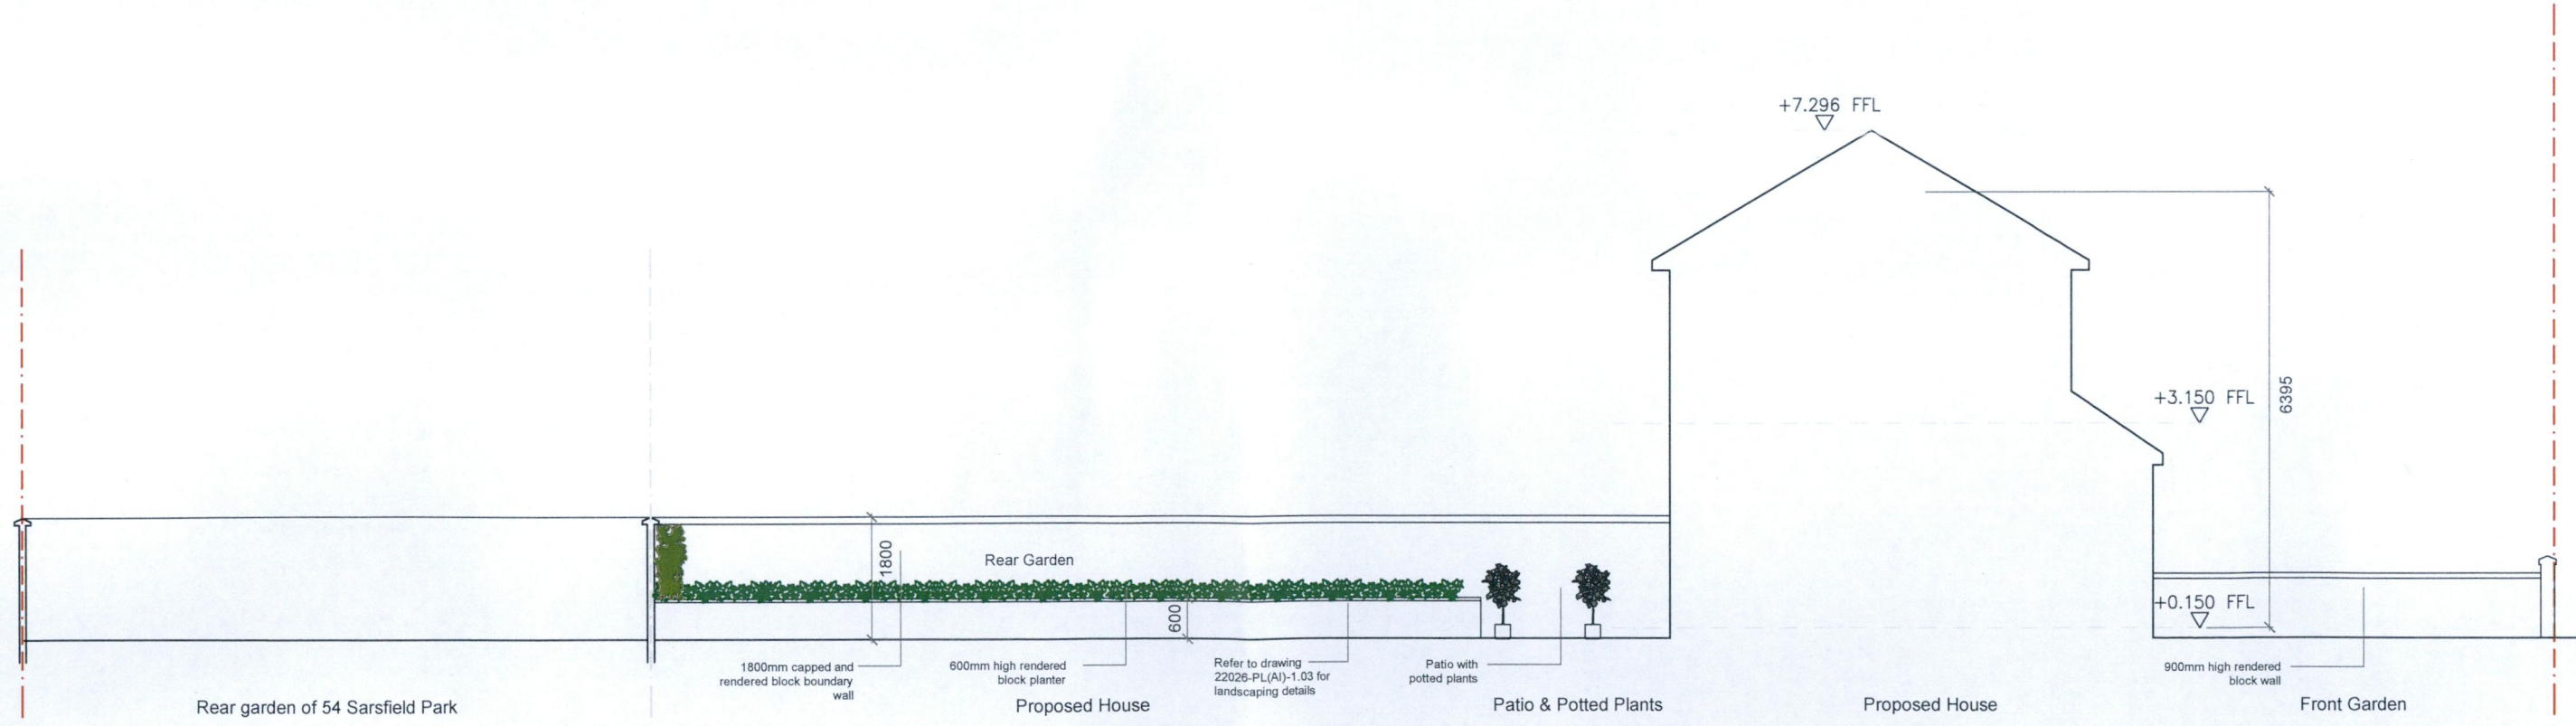

Site Section 2-2

ADDITIONAL INFORMATION

Application site boundary: ———

REV	DATE	BY	DESCRIPTION	CHKD

NOTE:

- This drawing is protected by copyright. ©
- No part of it may be reproduced without the express permission of studio | dsq architects | designers
- Figured dimensions only to be taken from this drawing.

CLIENT: IOSIF & LUCIA GABOR

PROJECT: PROPOSED DWELLING
54 Sarsfield Park, Lucan

TITLE: PROPOSED SITE SECTIONS
1-1 & 2-2

PROJ. NO. 22026	DRG. NO. 22026-PL(AI)-3.04	REVISION -
DRAWN MF	SCALE 1:100	CHECKED BY PK
DATE OCTOBER 2022		

Scaling of drawings is not permitted.
All dimensions to be checked on site.
Architects | Designers to be informed immediately of any discrepancies before work commences.

studio | dsq
architects | designers

DUBLIN | +353 (0) 1 6624101 LONDON | +44 (0) 7554 624102
W www.design-squared.eu E info@design-squared.eu
STUDIO | The Warehouse, 12 Richmond Row, Dublin D08 F820