


DO NOT SCALE FROM DRAWING USE FIGURED DIMENSIONS ONLY
 General Notes:
 1. Do not scale from drawing use figured dimensions only
 2. All dimensions are in millimeters
 3. All work to comply with the current Building Regulations and other statutory guidelines.
 4. All structural elements to be designed and detailed by a registered Chartered Engineer.

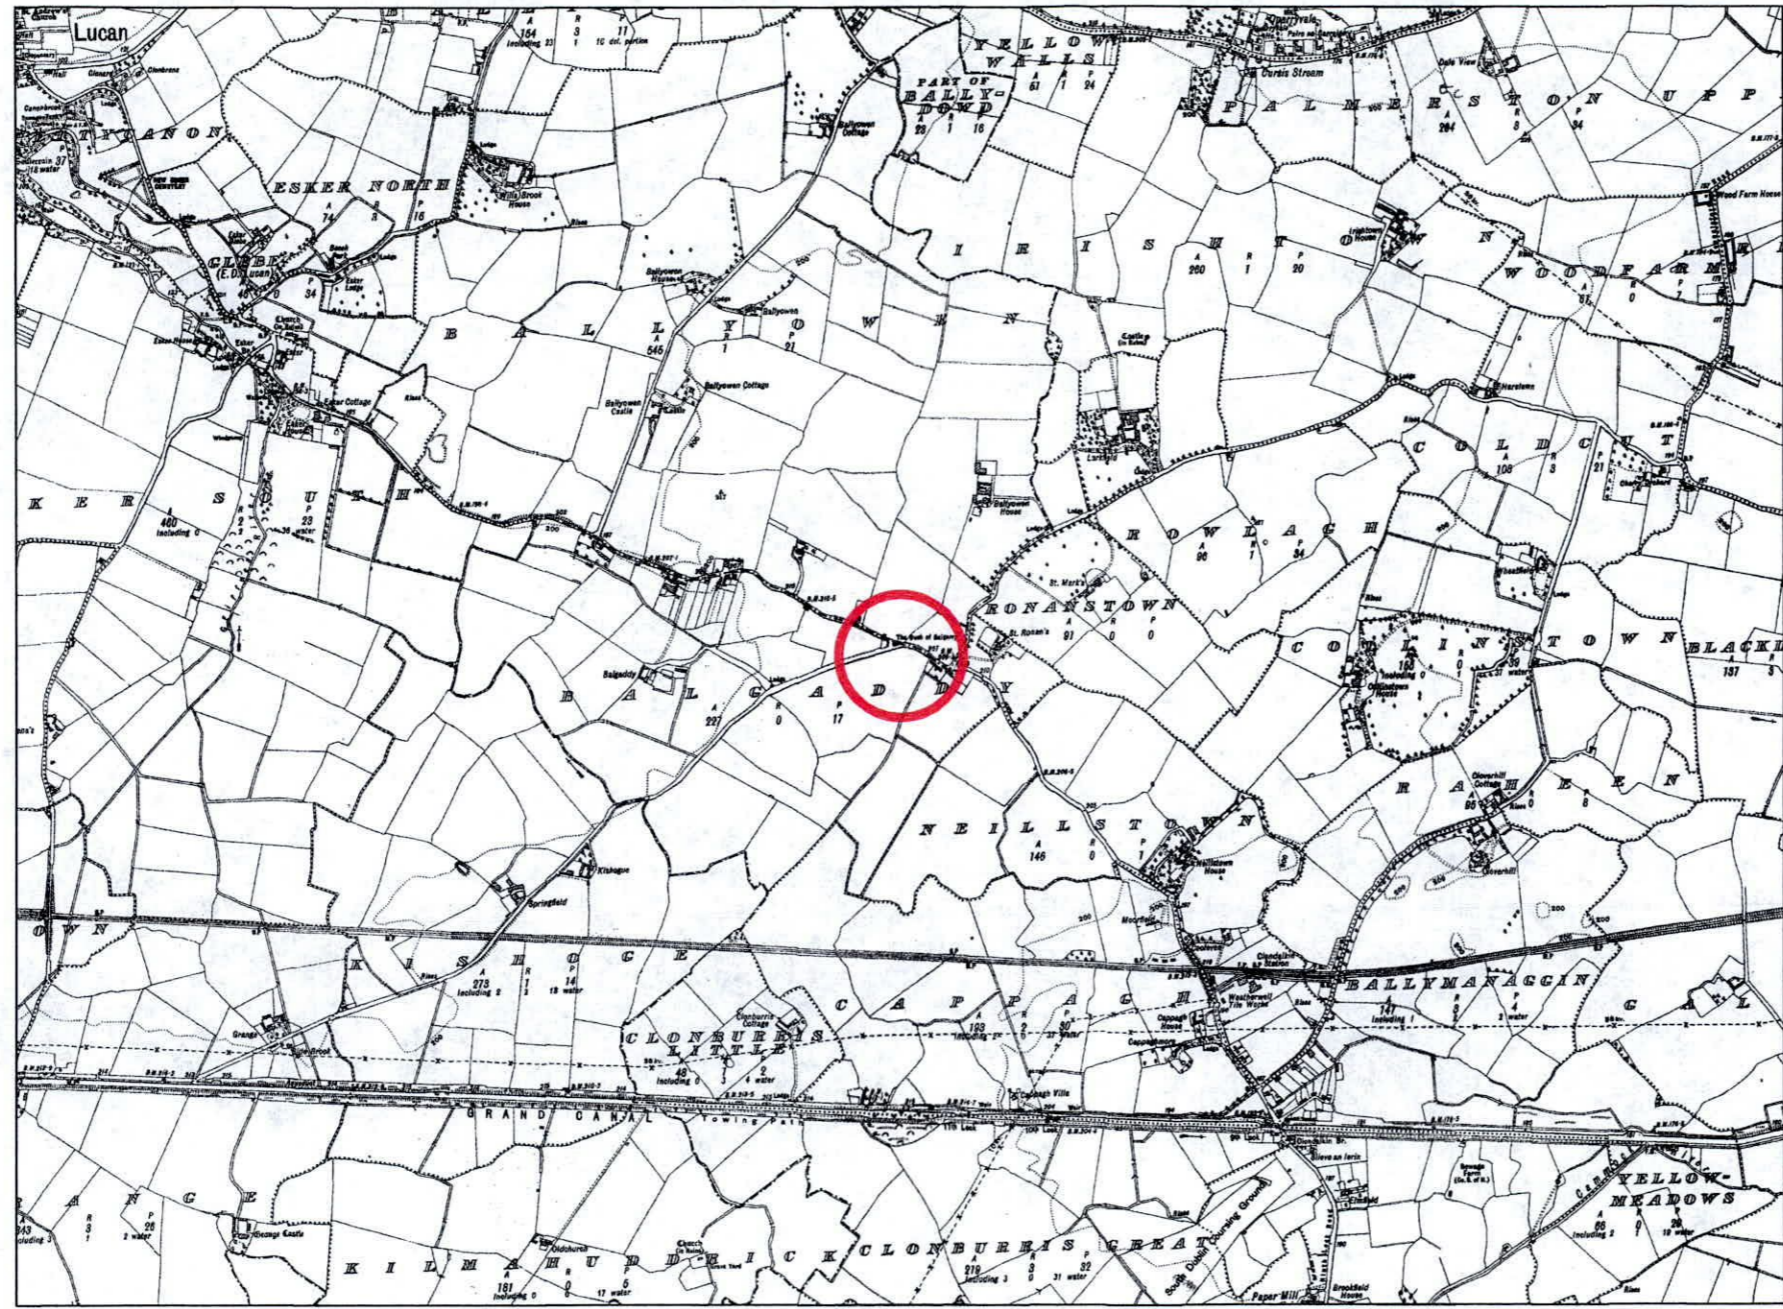

URBAN PLACE MAP
 SCALE 1:10,560

Description:
 Historic 6" Latest Edition
 Publisher / Source:
 Ordnance Survey Ireland (OSI)
 Data Source / Reference:
 KE011
 Revision Date =
 Survey Date = 31-Dec-1940
 Levelled Date = 31-Dec-1942
 DN017
 Revision Date =
 Survey Date = 31-Dec-1937
 Levelled Date = 31-Dec-1940
 File Format:
 Tagged Image File Format (TIFF)
 File Name:
 R_50287595_1.tif
 Clip Extent / Area of Interest (AOI):
 LL.LLY= 703245.0491,731676.6631
 LRX.LRY= 708167.0491,731676.6631
 ULX.ULY= 703245.0491,735310.6631
 URX.URY= 708167.0491,735310.6631
 Projection / Spatial Reference:
 IRENET95_Irish_Transverse_Mercator
 Centre Point Coordinates:
 X,Y = 705706.0491,733493.6631
 Date Extraction Date:
 25-Aug-2022
 Product Version:
 1.3
 License / Copyright:
 Ordnance Survey Ireland 'Terms of Use' apply.
 Please visit 'www.osi.ie/about/terms-conditions'.

© Ordnance Survey Ireland, 2022
 Compiled and published by Ordnance Survey Ireland, Phoenix Park, Dublin 8, Ireland.
 Unauthorised reproduction infringes Ordnance Survey Ireland and Government of Ireland copyright.
 All rights reserved. No part of this publication may be copied, reproduced or transmitted in any form or by any means without the prior written permission of the copyright owners.
 The representation on this map of a road, track or footpath is not evidence of the existence of a right of way.
 Ordnance Survey maps never show legal property boundaries, nor do they show ownership of physical features.
 © Suirbhéireacht Ordánais Éireann, 2022
 Ama thionsú agus ama fhoilsú ag Suirbhéireacht Ordánais Éireann, Páirc an Fhionnuisce, Baile Átha Cliath 8, Éire.
 Sáraithe atáirgeadh neamhúdarthaice cóipcheart Shuirbhéireacht Ordánais Éireann agus Rialtas na hÉireann.
 Gach cead ar cosnamh. Ní ceadmhach aon chuid den fhoilseachán seo a chóipeáil, a atáirgeadh nó a tharchur in aon fhoirm ná ar aon bhealach gan cead i scríbhinn roimh ré ó úinéirí an chóipchirt.
 Ní hionann bóthar, bealach nó cosán a bheith ar an léarscáil seo agus fianaise ar chead sli.
 Ní thaispeánann léarscáil de chuid Ordánais Shuirbhéireacht na hÉireann teorann phointe dteathúil de mhaoin riamh, ná úinéireacht de ghnéithe fhisiciúla.

LEGEND:
 — EXTENT OF SITE SUBJECT TO THIS APPLICATION OUTLINED THUS GROSS AREA = 0.083HA/0.20AC
 — ADDITIONAL LAND UNDER LANDOWNERS CONTROL OUTLINED THUS GROSS AREA = 0.056HA/0.19AC

<p>GS Services Architectural & Engineering Draughting 16 The Laurels, Castlepark, Mallow, Co. Cork M - 087 9539255 E - gsservices@outlook.ie</p>	Client: K & L NAOINRA & AFTERSCHOOL CLUB Ltd.	<p>Chartered building engineer</p>	
	Project: RETENTION PLANNING PERMISSION FOR THE PARTIAL CHANGE OF USE OF THE THE BUSH SCOUT AND COMMUNITY CENTRE FOXDENE AVENUE, LUCAN, DUBLIN 15 INTO A CHILDCARE FACILITY	Project Reference: EY015_2022	DWG No.: OS01
	Drawing Title: URBAN PLACE MAP	Drawn by: GS	Date: AUG 2022
	Drawing Title: URBAN PLACE MAP		