


An Dairdubh,  
32 Lyons Road,  
Newcastle, Co. Dublin

Proposed Site Layout

Drawn	A. Kelly
Date	October 2022
Scale	1:250@A3

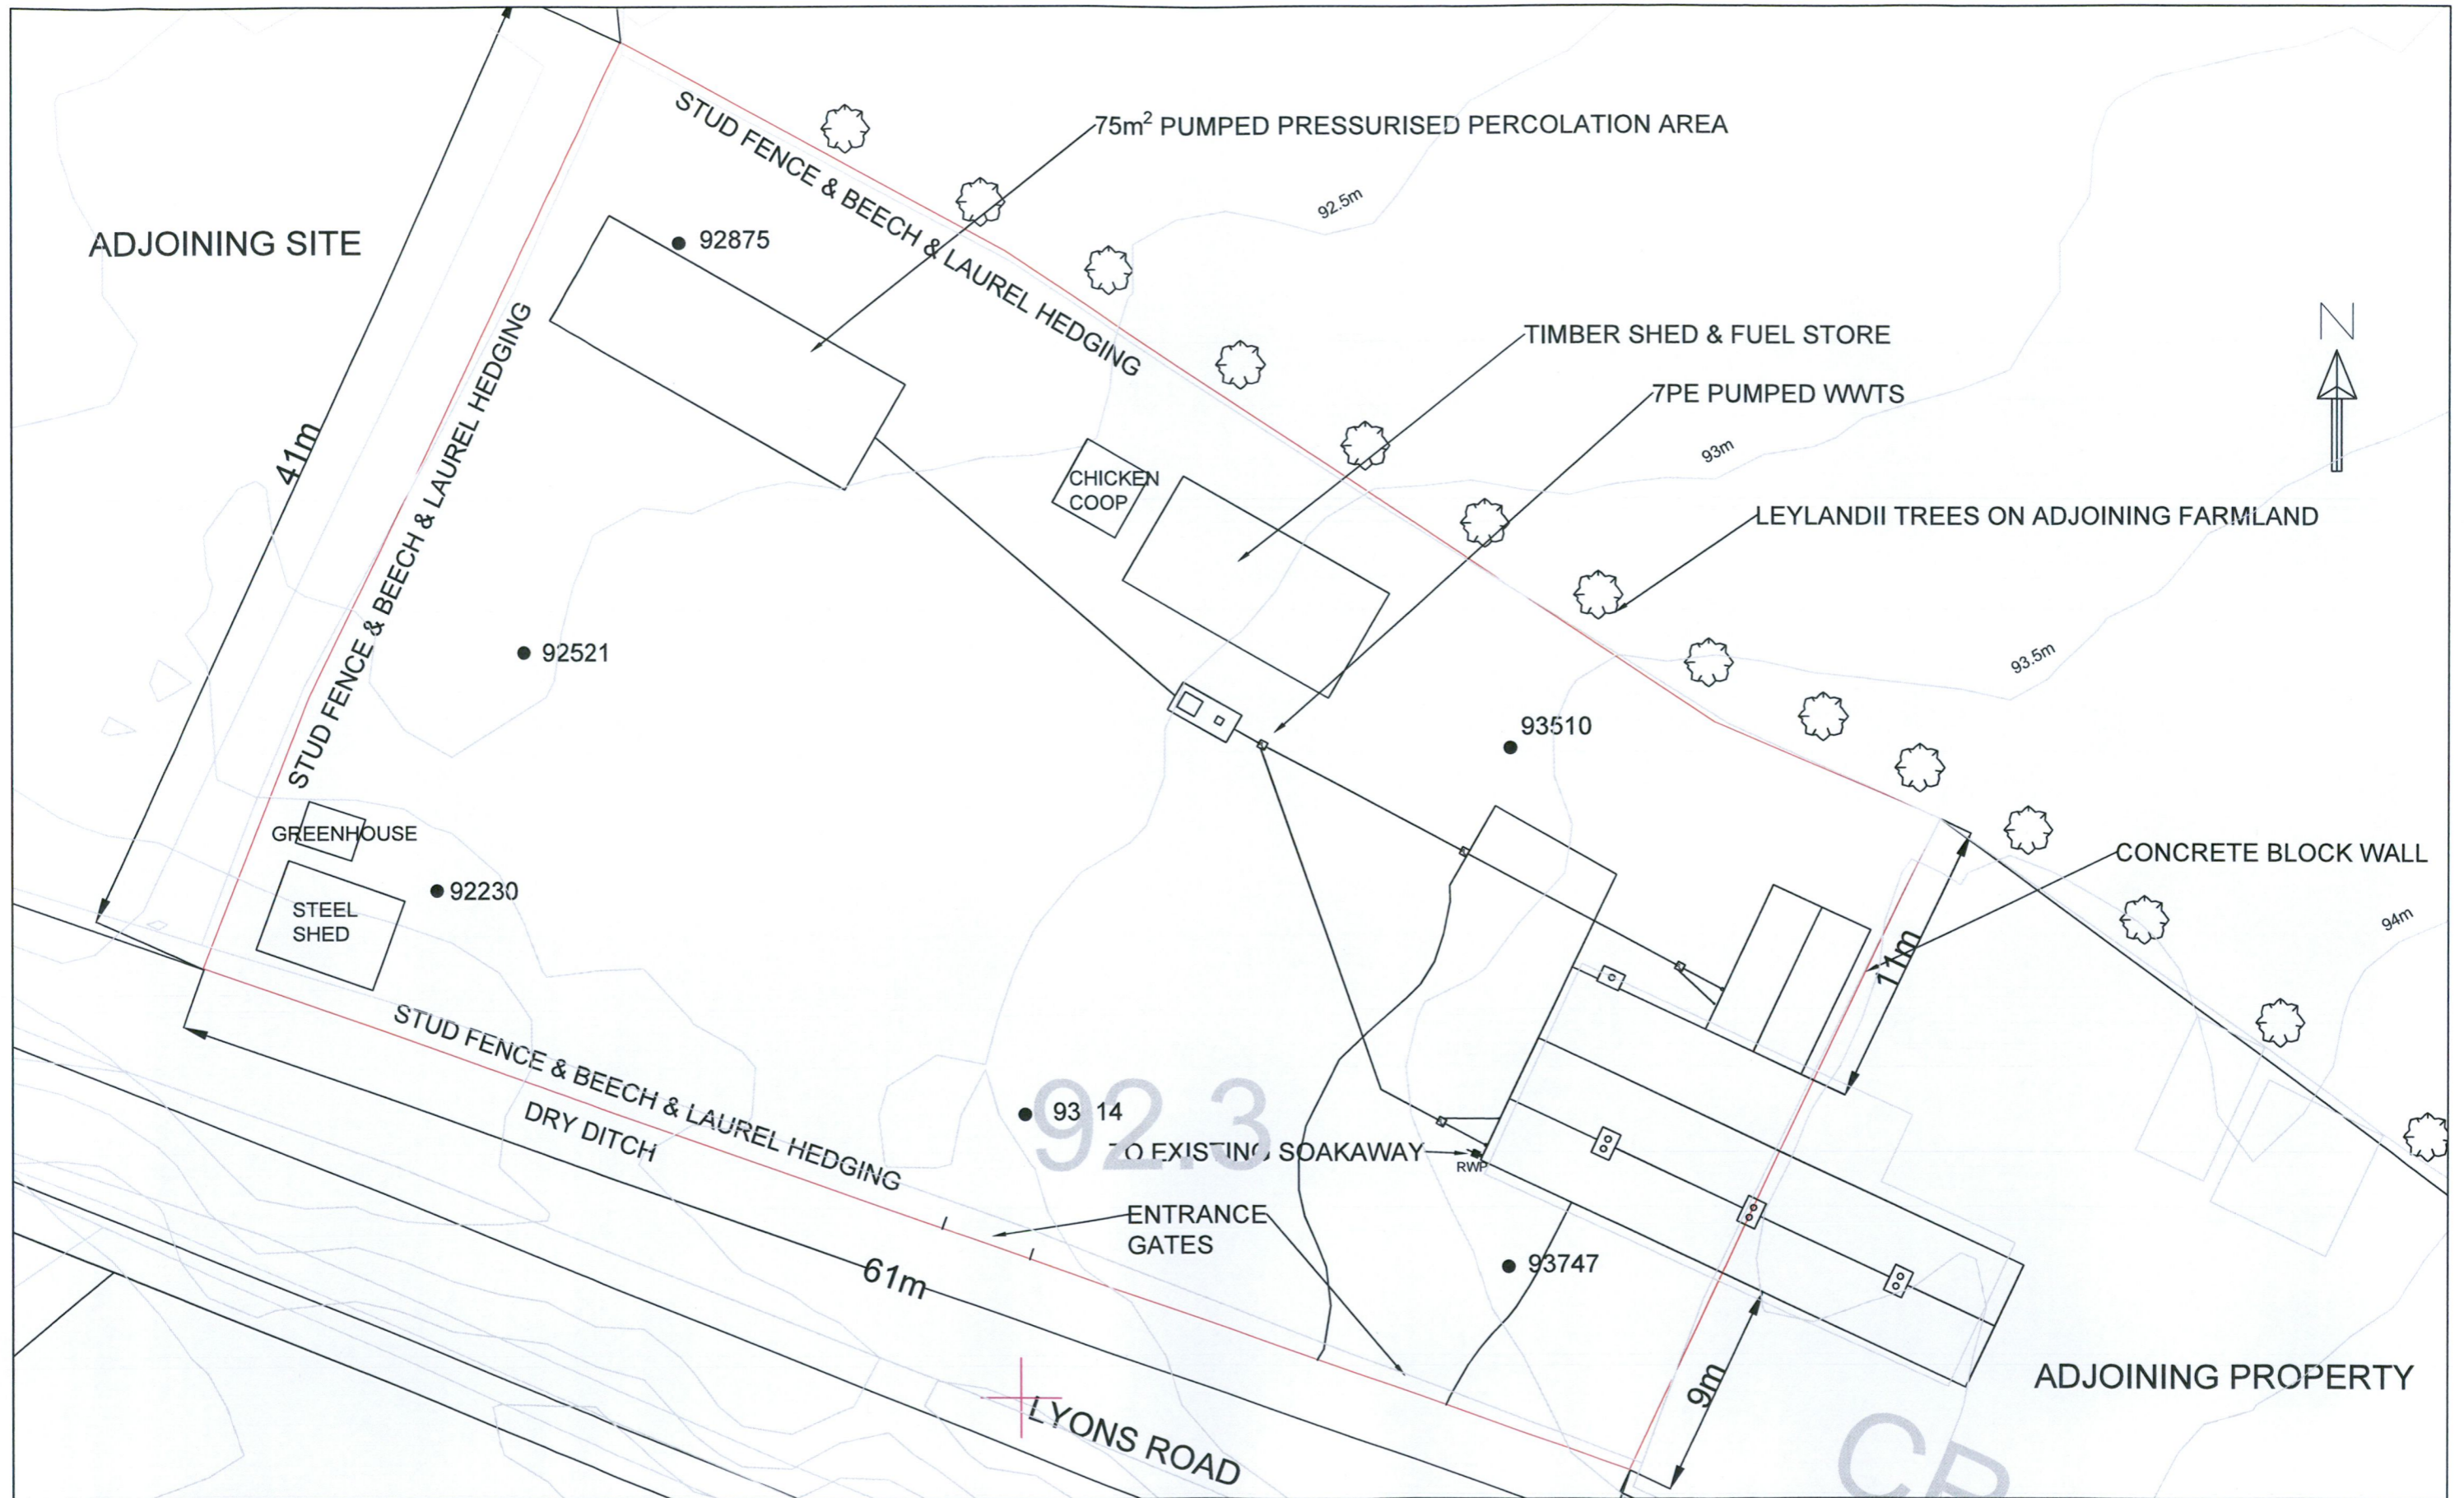

An Dairdubh,  
32 Lyons Road,  
Newcastle, Co. Dublin

Existing Site Layout

Drawn

A. Kelly

Date

October 2022

Scale

1:250@A3