




GL 93.747


South Elevation

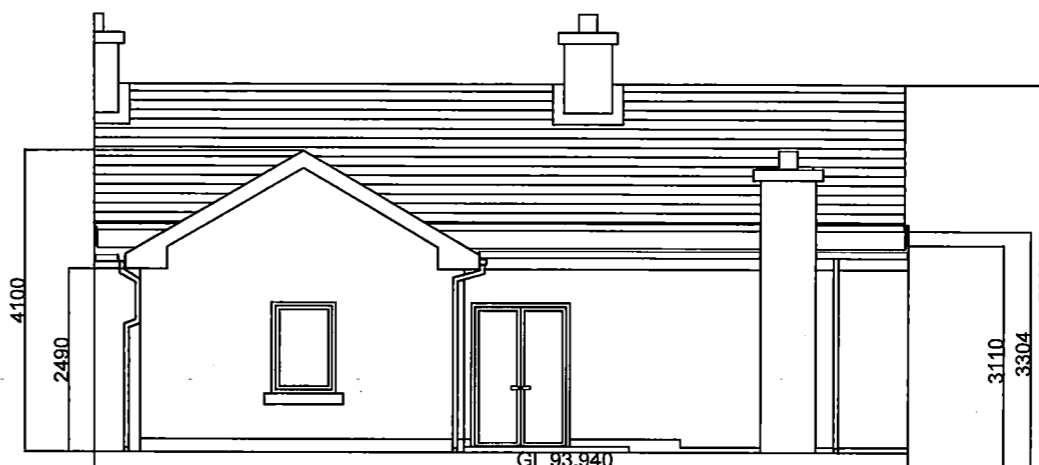

GL 93.940

GL 93.650

North Elevation

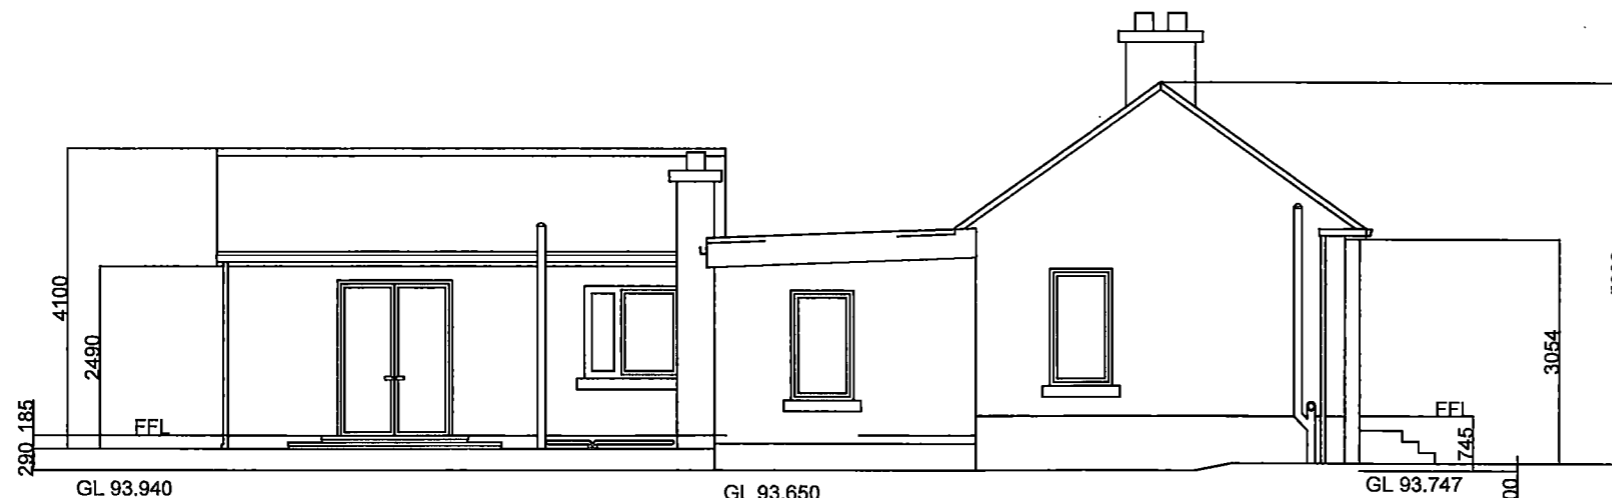

GL 93.940

GL 93.650

GL 93.747

100

West Elevation

An Dairdubh,
32 Lyons Road,
Newcastle, Co. Dublin

Existing Elevations

Drawn


A. Kelly

Date


October 2022

Scale


1:100@A3

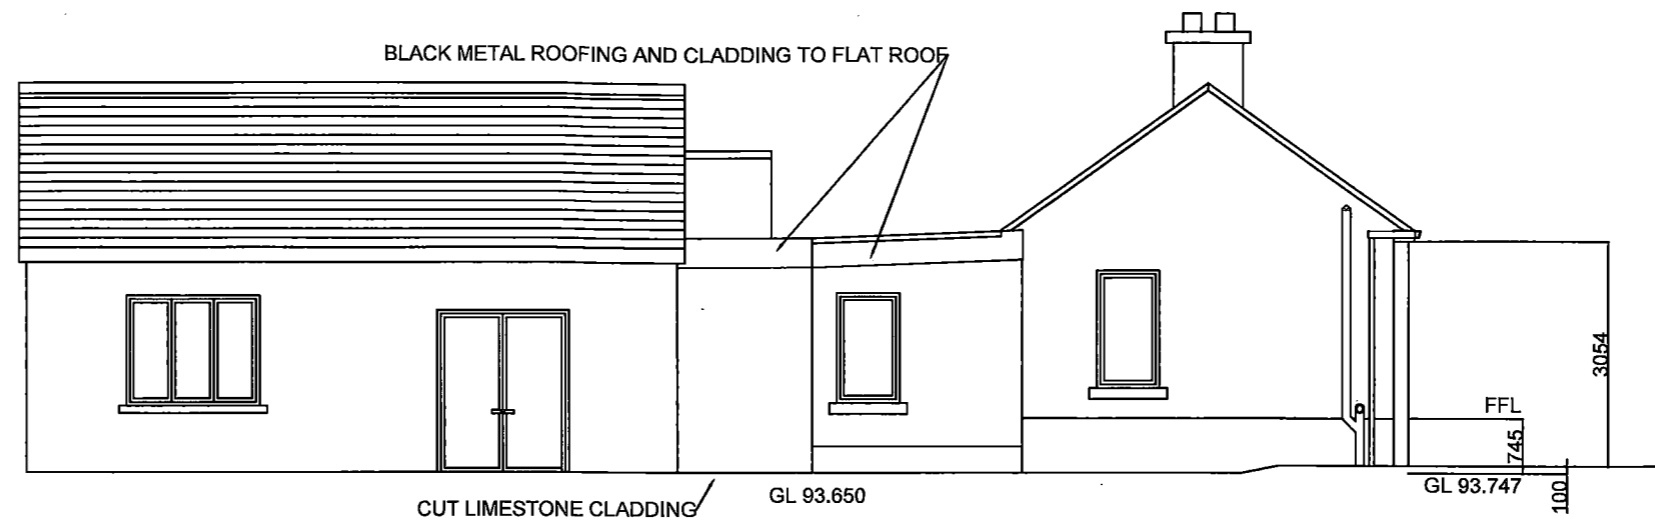

West Elevation

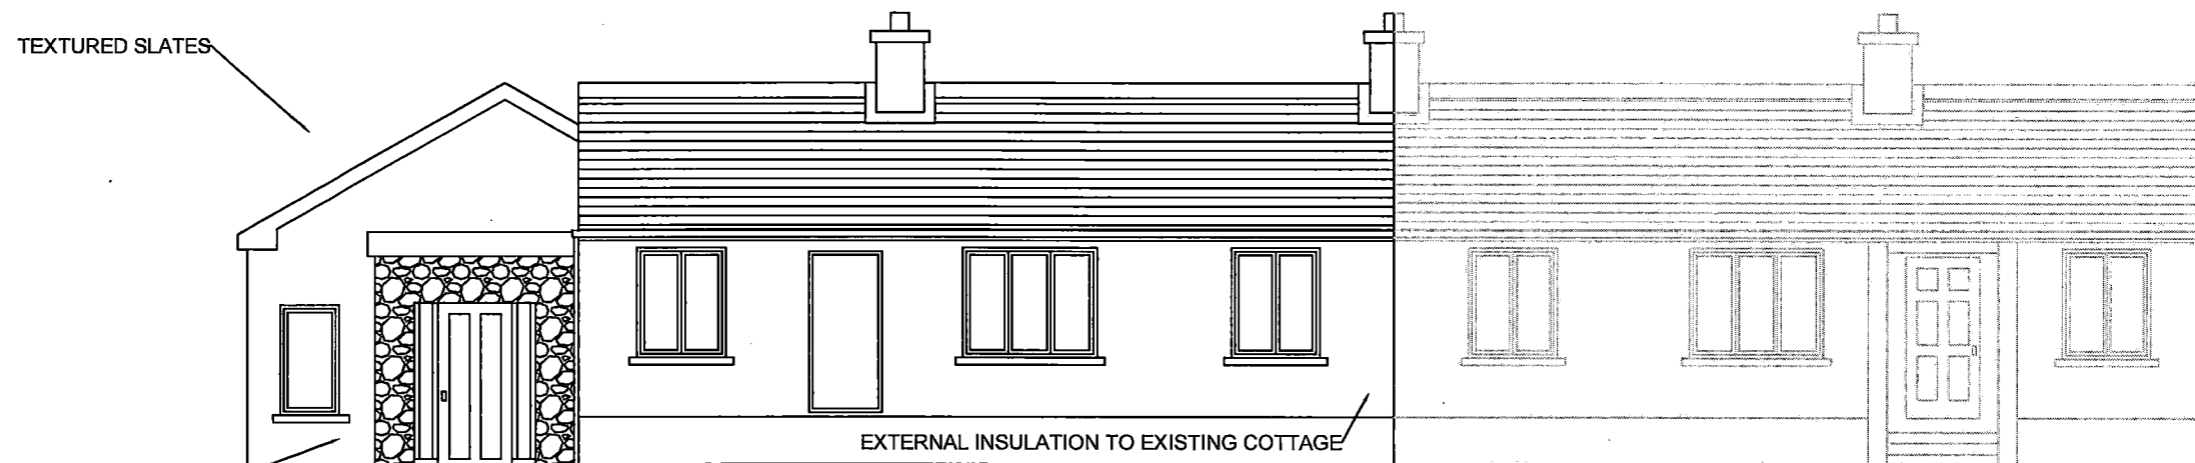

South Elevation

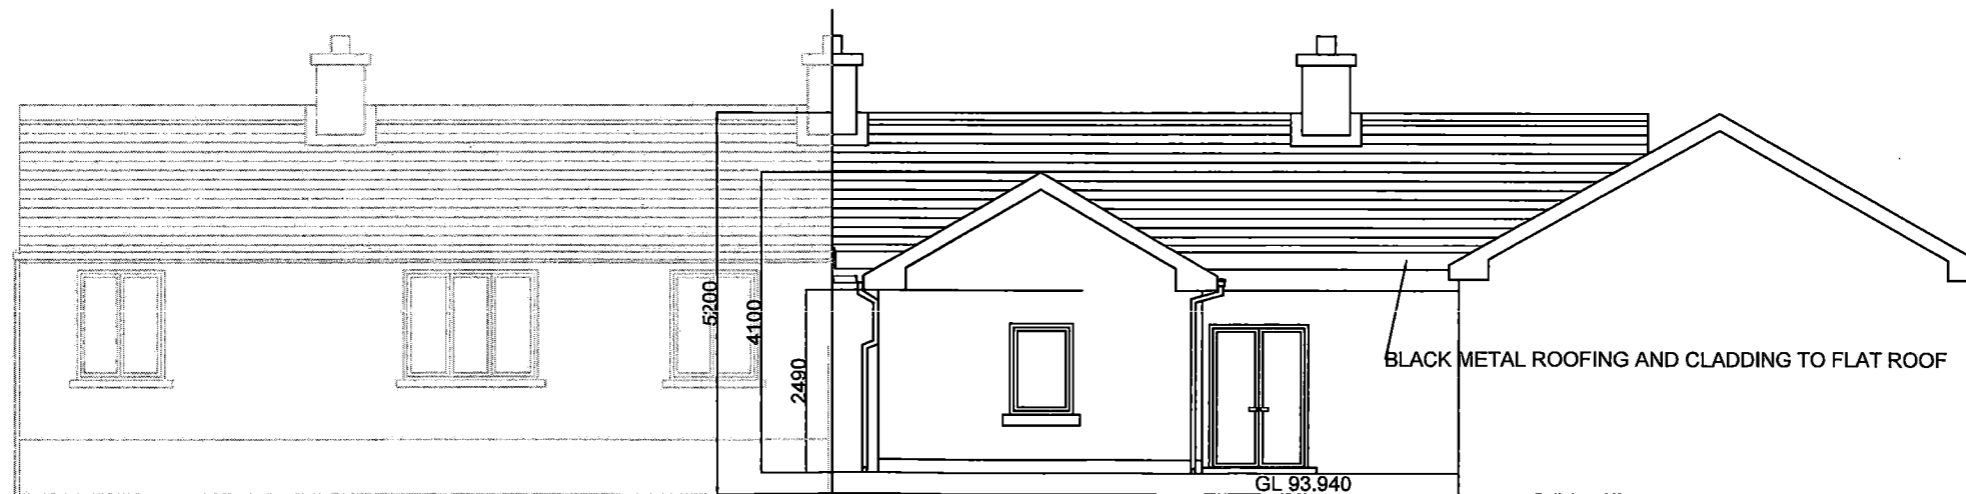

North Elevation

An Dairdubh,
32 Lyons Road,
Newcastle, Co. Dublin

Proposed Elevations

Drawn

A. Kelly

Date

October 2022

Scale

1:100@A3