


South Elevation-Contiguous

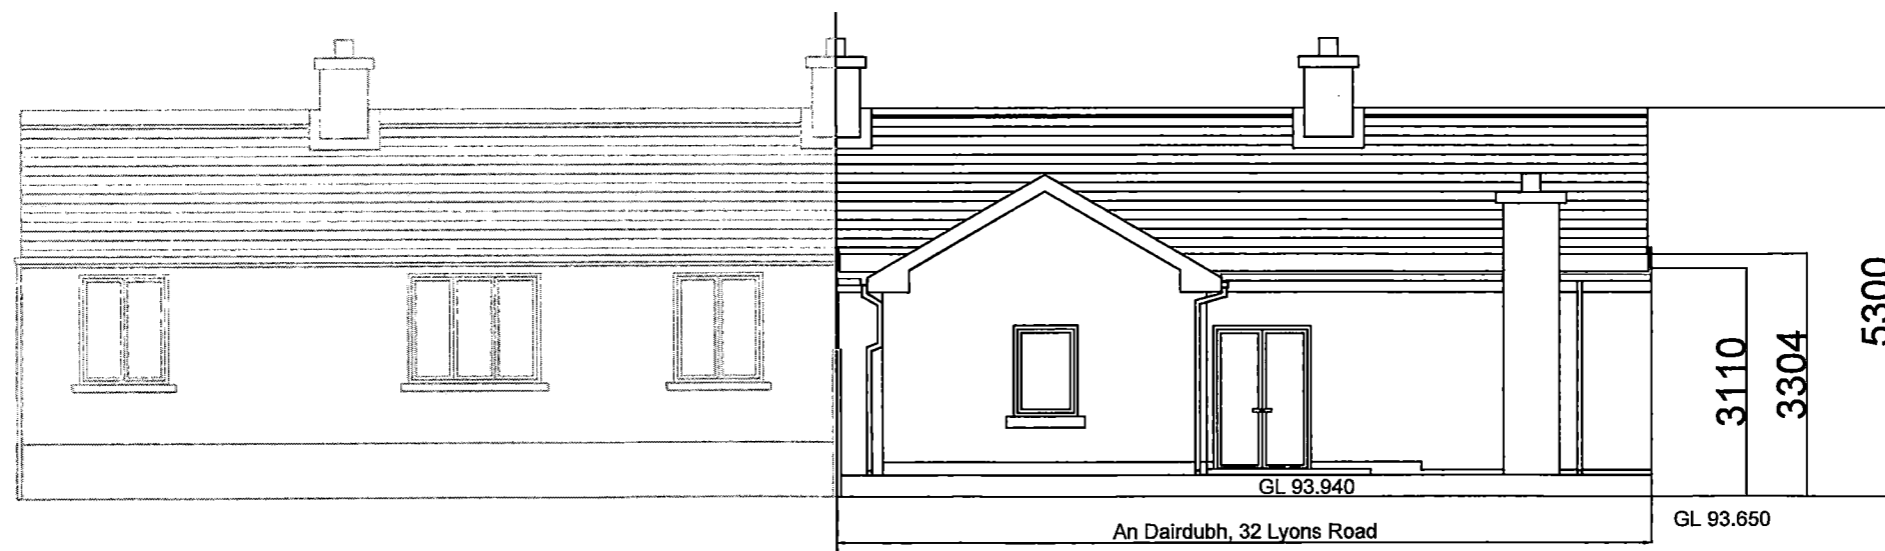

North Elevation-Contiguous

An Dairdubh, 32 Lyons Road, Newcastle, Co. Dublin	Existing Contiguous Elevations	Drawn	A. Kelly
		Date	October 2022
		Scale	1:100@A3