


An Dairdubh, 32 Lyons Road, Newcastle, Co. Dublin	SECTION A-A	Drawn	A. Kelly
		Date	October 2022
		Scale	1:50@A3

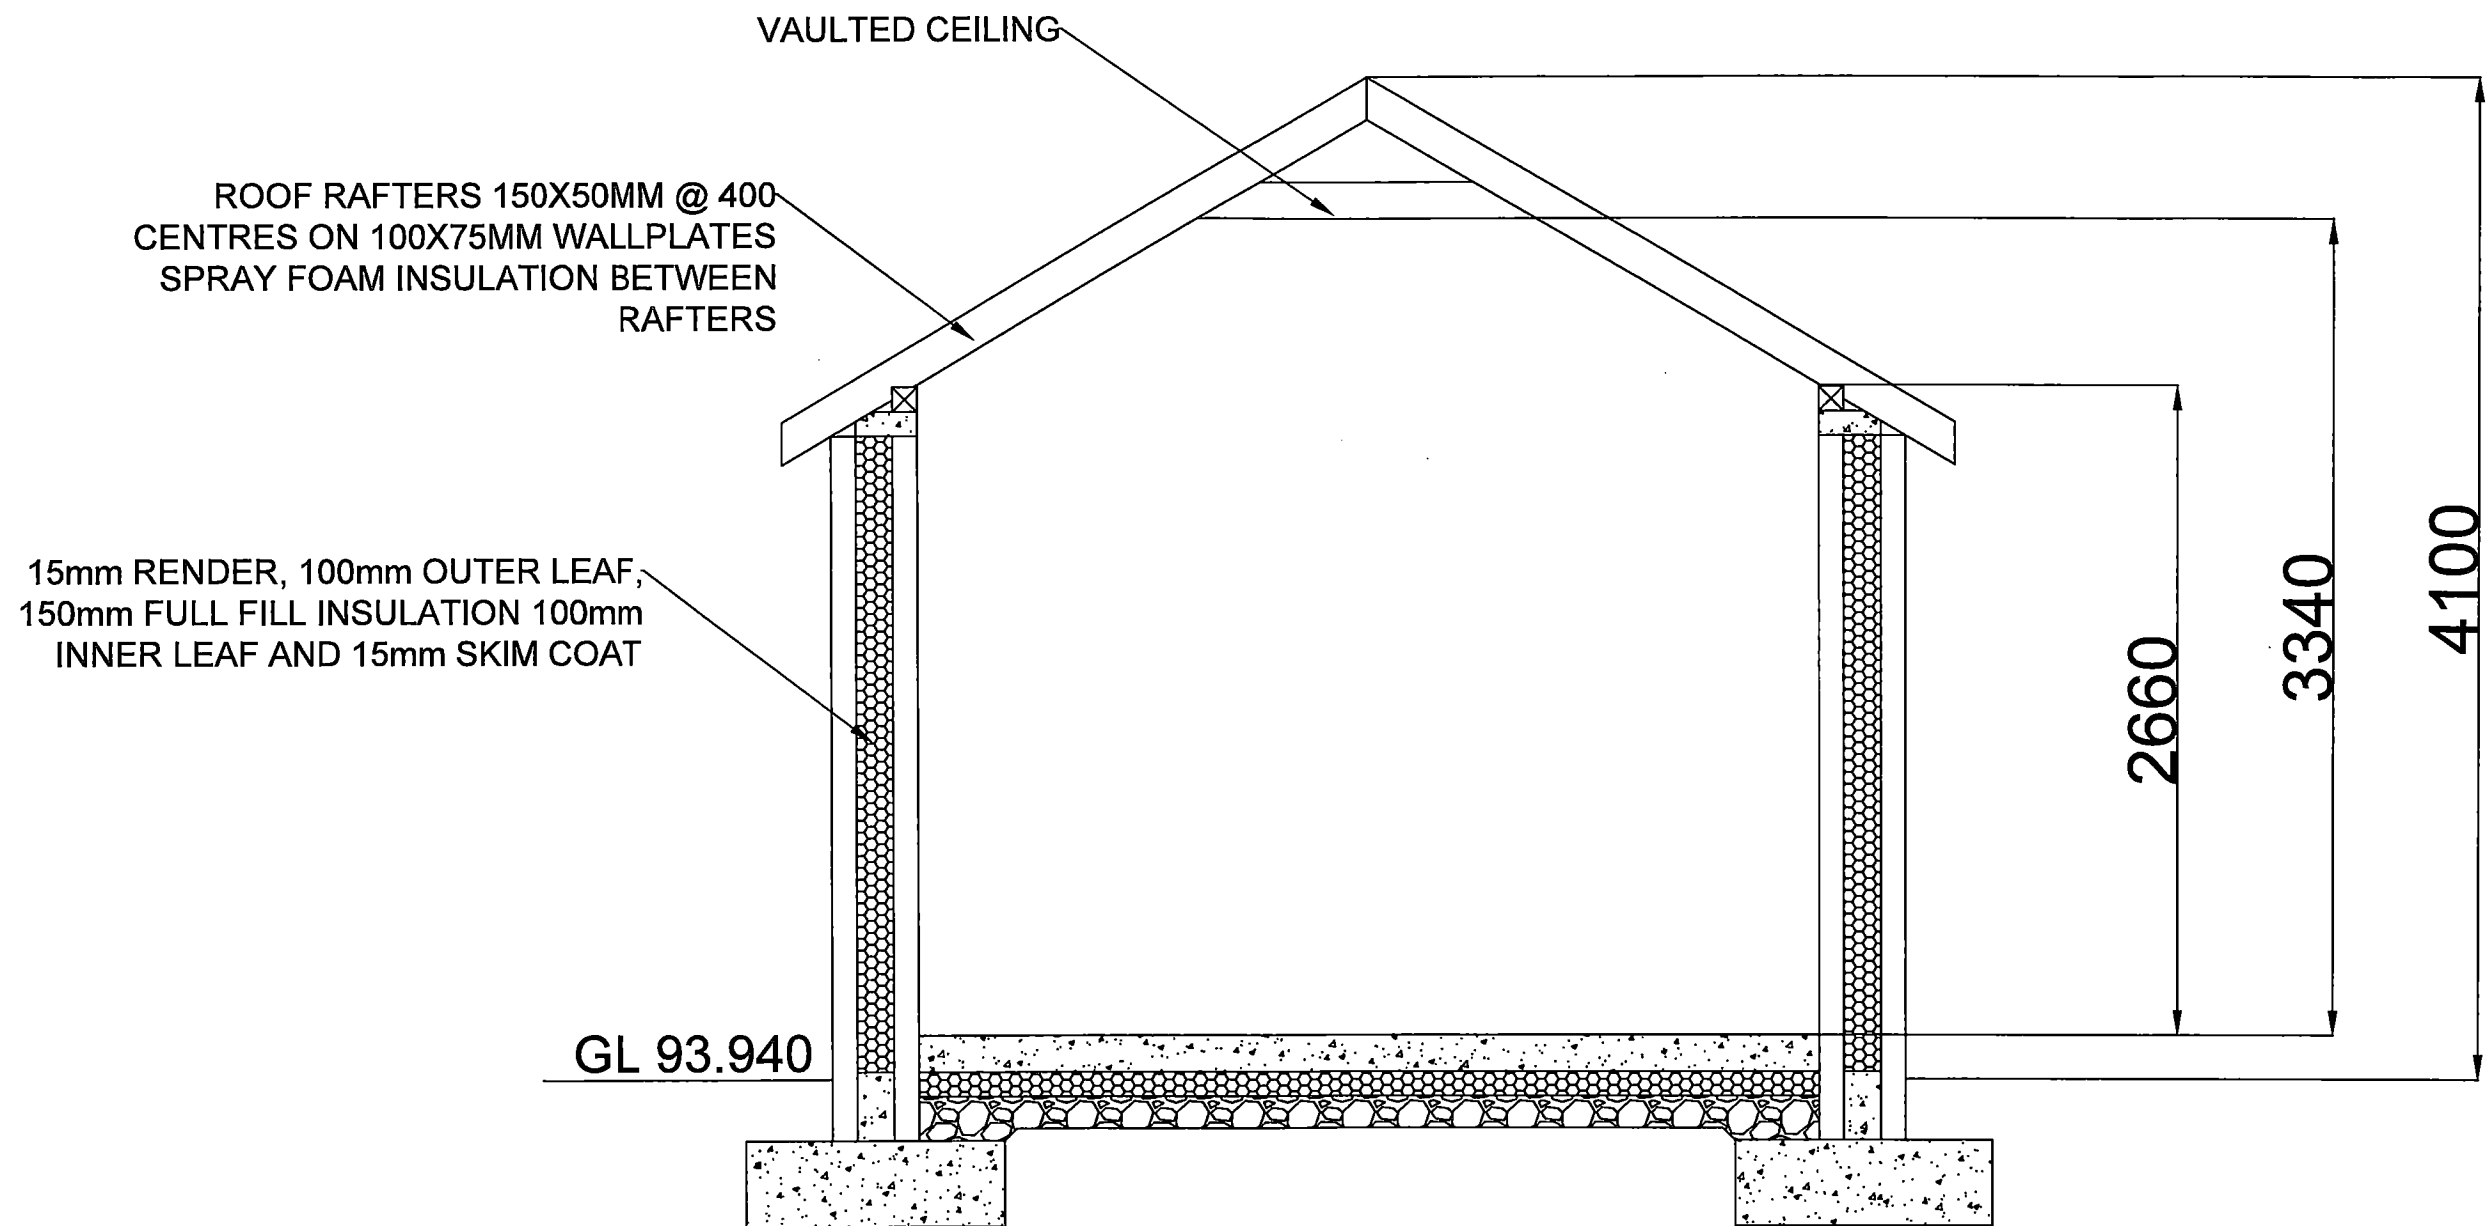

An Dairdubh,
32 Lyons Road,
Newcastle, Co. Dublin

SECTION B-B

Drawn


A. Kelly

Date

October 2022

Scale

1:30@A3

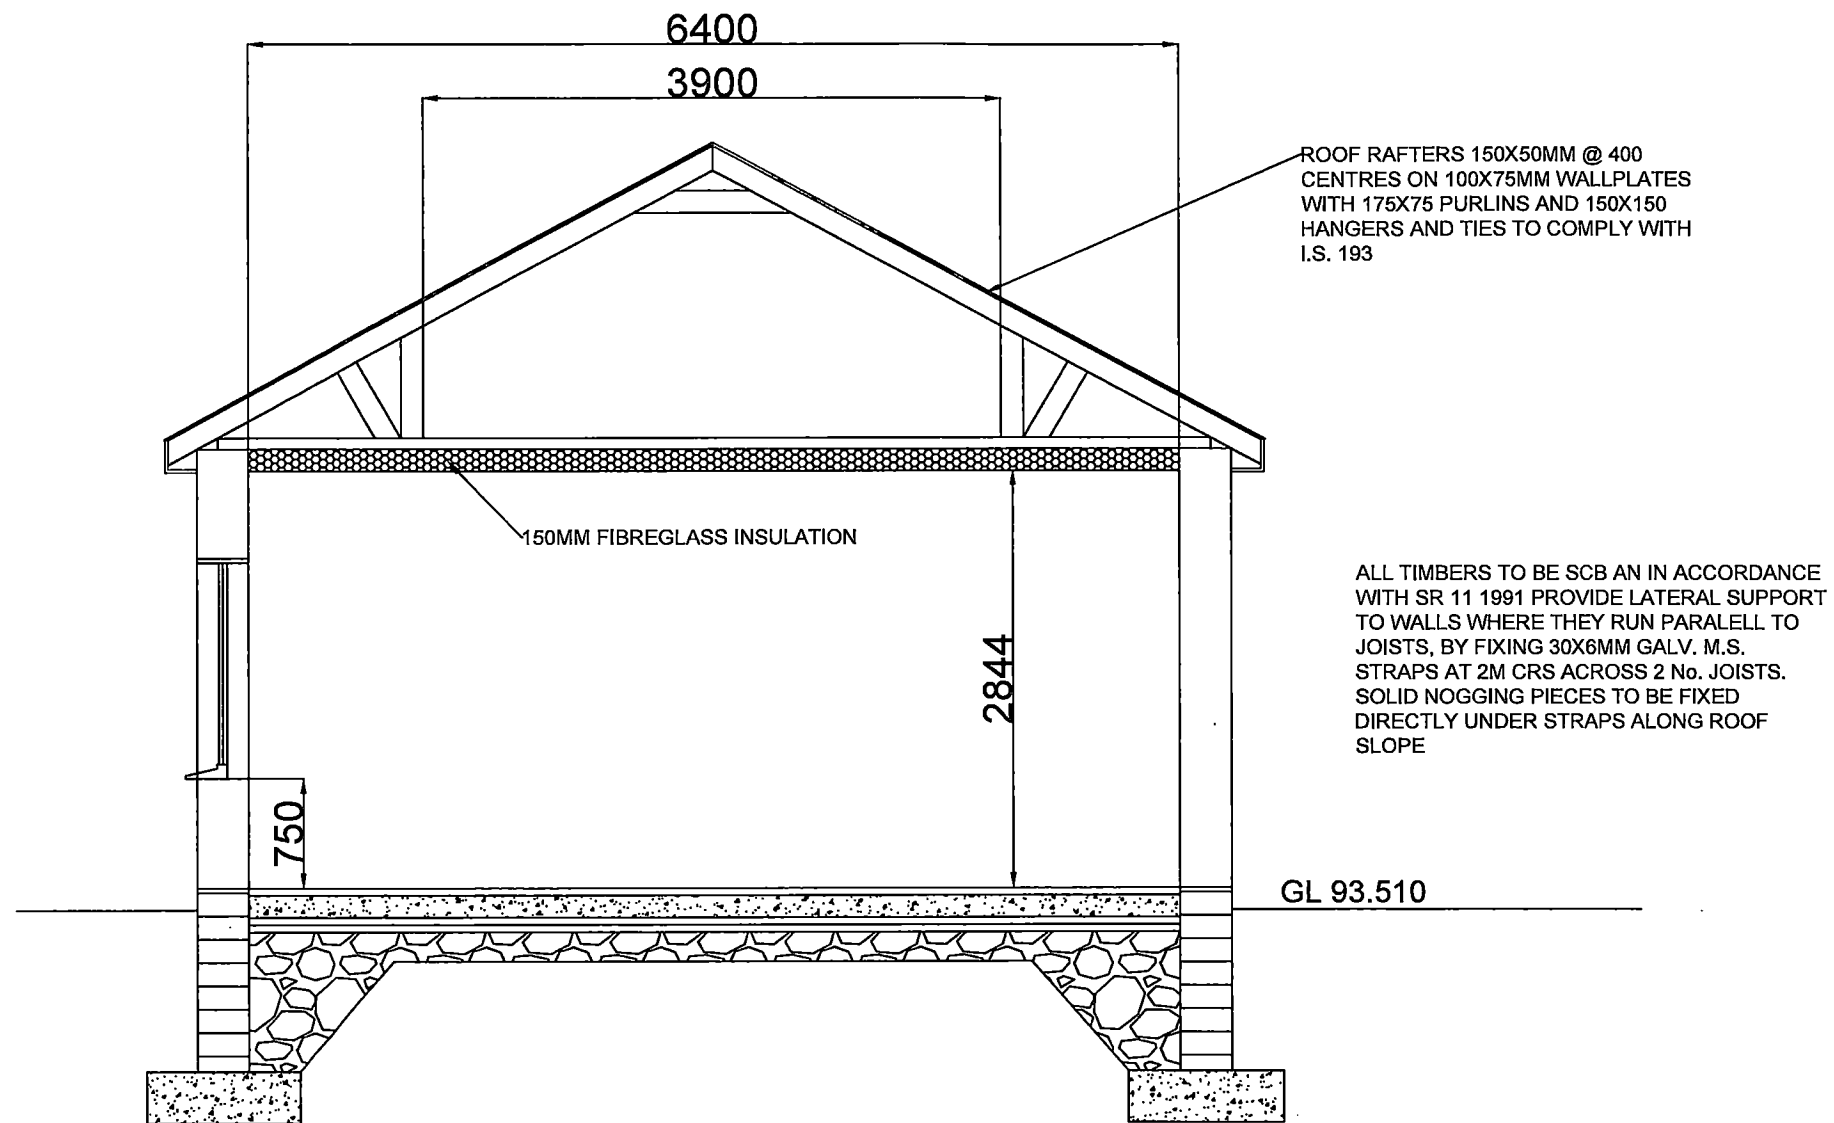

An Dairdubh,
32 Lyons Road,
Newcastle, Co. Dublin

Proposed Section C-C

Drawn A. Kelly

Date October 2022

Scale 1:50@A3