

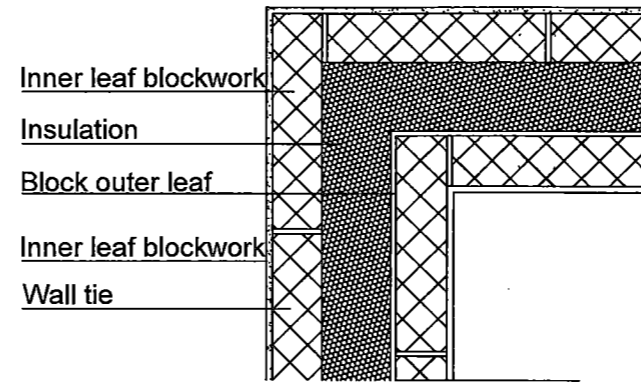


External Corner

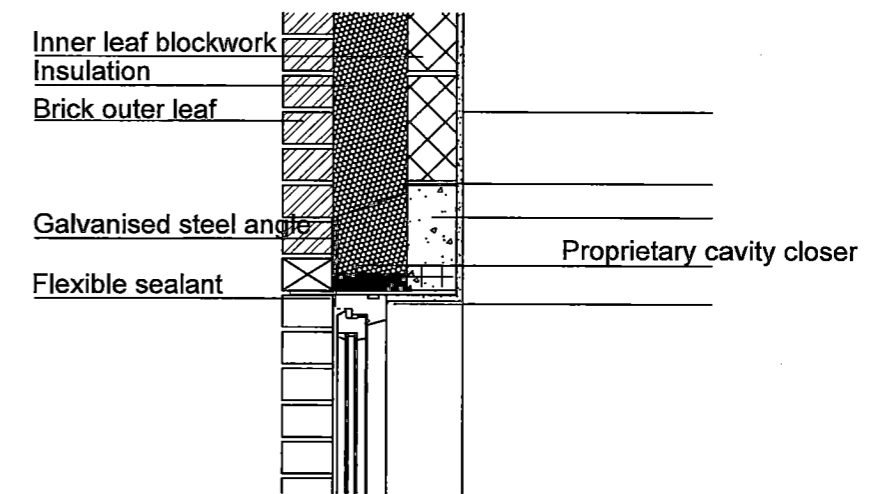

Internal Corner

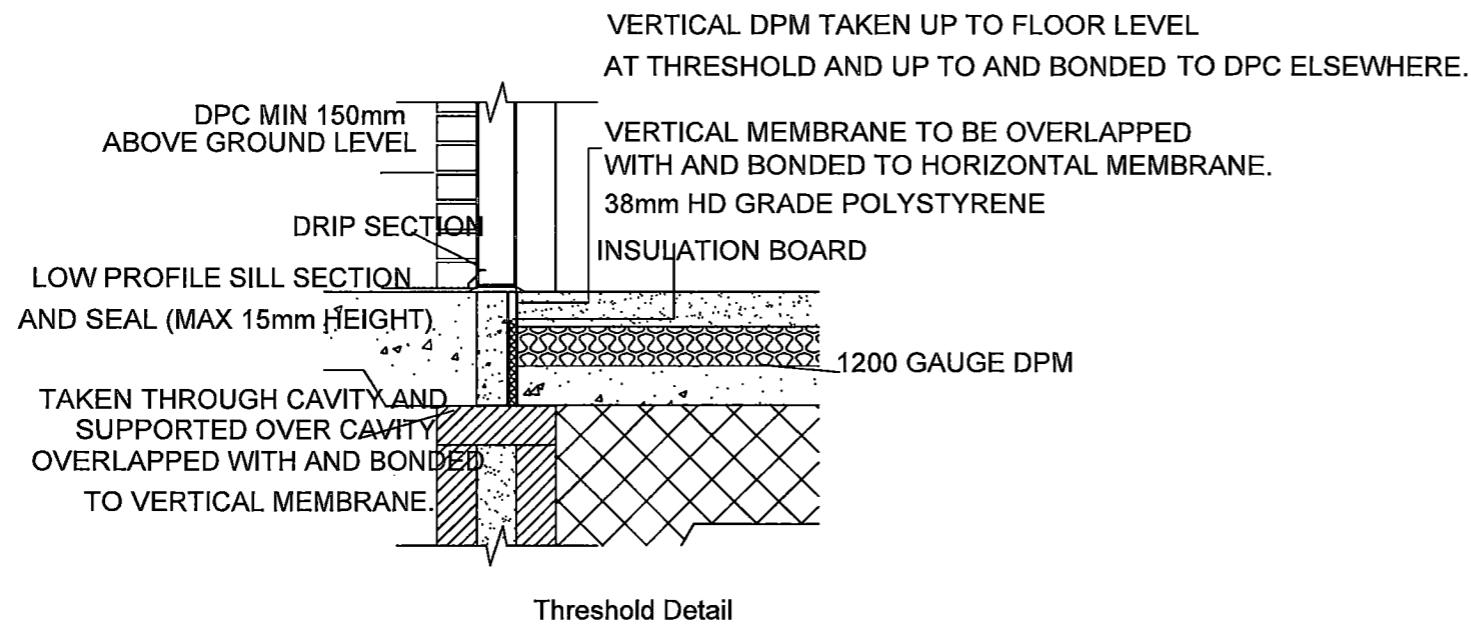

Window Head Detail

An Dairdubh,  
32 Lyons Road,  
Newcastle, Co. Dublin

Standard Details

Drawn

A. Kelly

Date

October 2022

Scale

1:75@A3