


**Legend:**

- SOFT LANDSCAPE - or similar approved plants - subject to availability.**
- Proposed Tree Planting**
- T1 - *Carpinus betulus* 'Frans Fontaine' or *Fagus sylvatica* Dawyck 18-20cm
  - *Prunus laurocerasus* 'Zabeliana' (300-500mm high) 450mm topsoil depth
  - *Sarcococca hookeriana* (300mm - 500mm high) 450mm topsoil depth
  - *Buxus sempervirens* (300mm - 500mm high) 450mm topsoil depth
  - *Libertia grandiflora* (300mm - 500mm high) 450mm topsoil depth
  - *Lavandula* 'Hidcote'
  - *Hedera helix* *Hibernica* with bulbs:
    - + *Kniphofia royal* standard 2L, *Agapanthus* 2L
- HARD LANDSCAPE**
- Main Roadway Tarmacadam
  - P1 - Paving - 360x120 x 60mm, 480x120x 60mm - Milan Midnight . Or similar approved
  - P2 - Paving - 360x120 x 60mm, 480x120 x 60mm - Silver Granite Or similar approved
  - P3 - Paving - 200 x 100 x 60mm - Aqua Cobblesett Natural- Soldier Course. Or similar approved
  - Car Parking - To Engineer spec or similar approved
  - Tactile Metal Blister Studs @ Crossings Steps and Ramps
  - Dropped Kerb - Please see Engineer DWG for details

**Section Lines:**

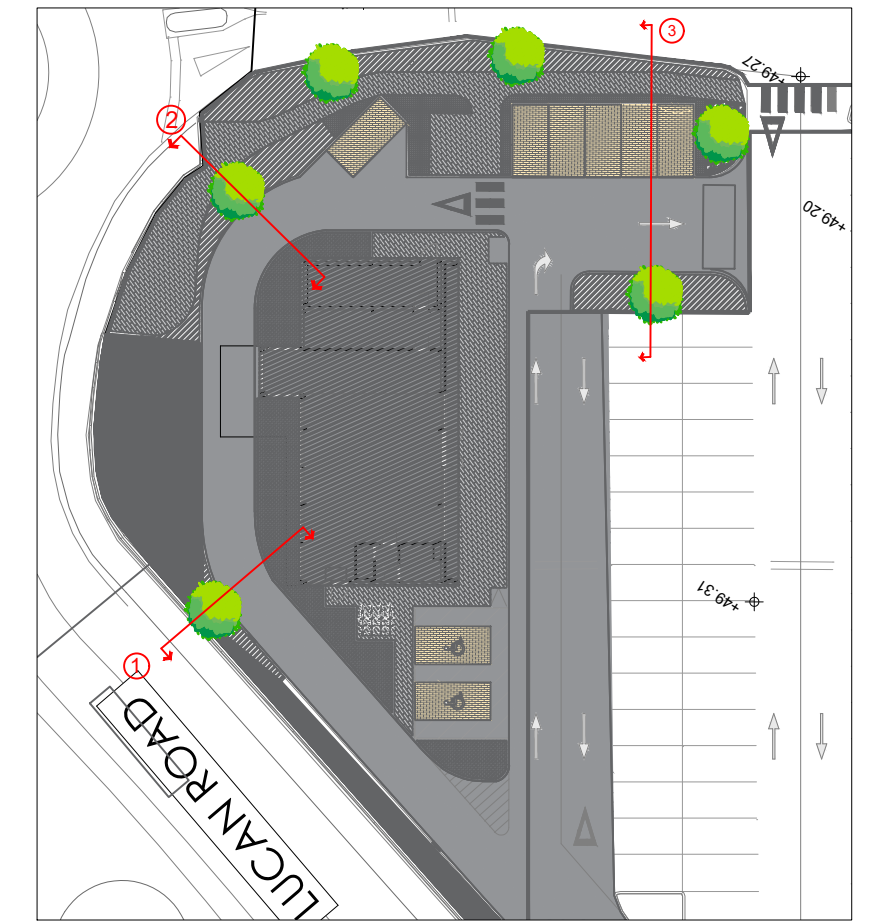

REV	DATE	BY	DESCRIPTION
A	23.02.22	CW	Masterplan
B	03.07.22	CW	Masterplan Update
C	16.08.22	CW	Compliance

Project Title: Drive Through Coffee Shop, Lucan Retail Park, Dublin	Dwg. No.: 01
Client: Starbucks	Scale: 1:100 @ A1
Drawing Title: Landscape Masterplan	Date: 05.07.2022
Job No.: 1677	Drawing By: CW
	Checked By: RMD

**RMDA**  
LANDSCAPE ARCHITECTS - CONSULTANTS

**Ronan MacDiarmada + Associates Ltd.**  
Landscape Architects and Consultants.

5 Tootenhill, Rathcoole, Co. Dublin  
tel: +353 1 412 4476 mob: 086 26 25 438  
fax: +353 1 401 3748 e-mail: ronan@rmda.ie

This drawing is copyright ©