



Landscape Details 1:50 @A1-



- P2 - Paving - 360x120 x 60mm, 480x120x 60mm - Silver Granite . Or similar approved
- P3 - Paving - 200 x 100 x 60mm - Aqua Cobblesett Natural- Soldier Course. Or similar approved
- T1 - Carpinus betulus 'Frans Fontaine' or Fagus sylvatica Dawyck 18-20cm
- Tree Pit
- Car parking
- Sarcococca hookeriana (300mm - 500mm high)
- Prunus laurocerasus 'Zabeliana' (300-500mm high)

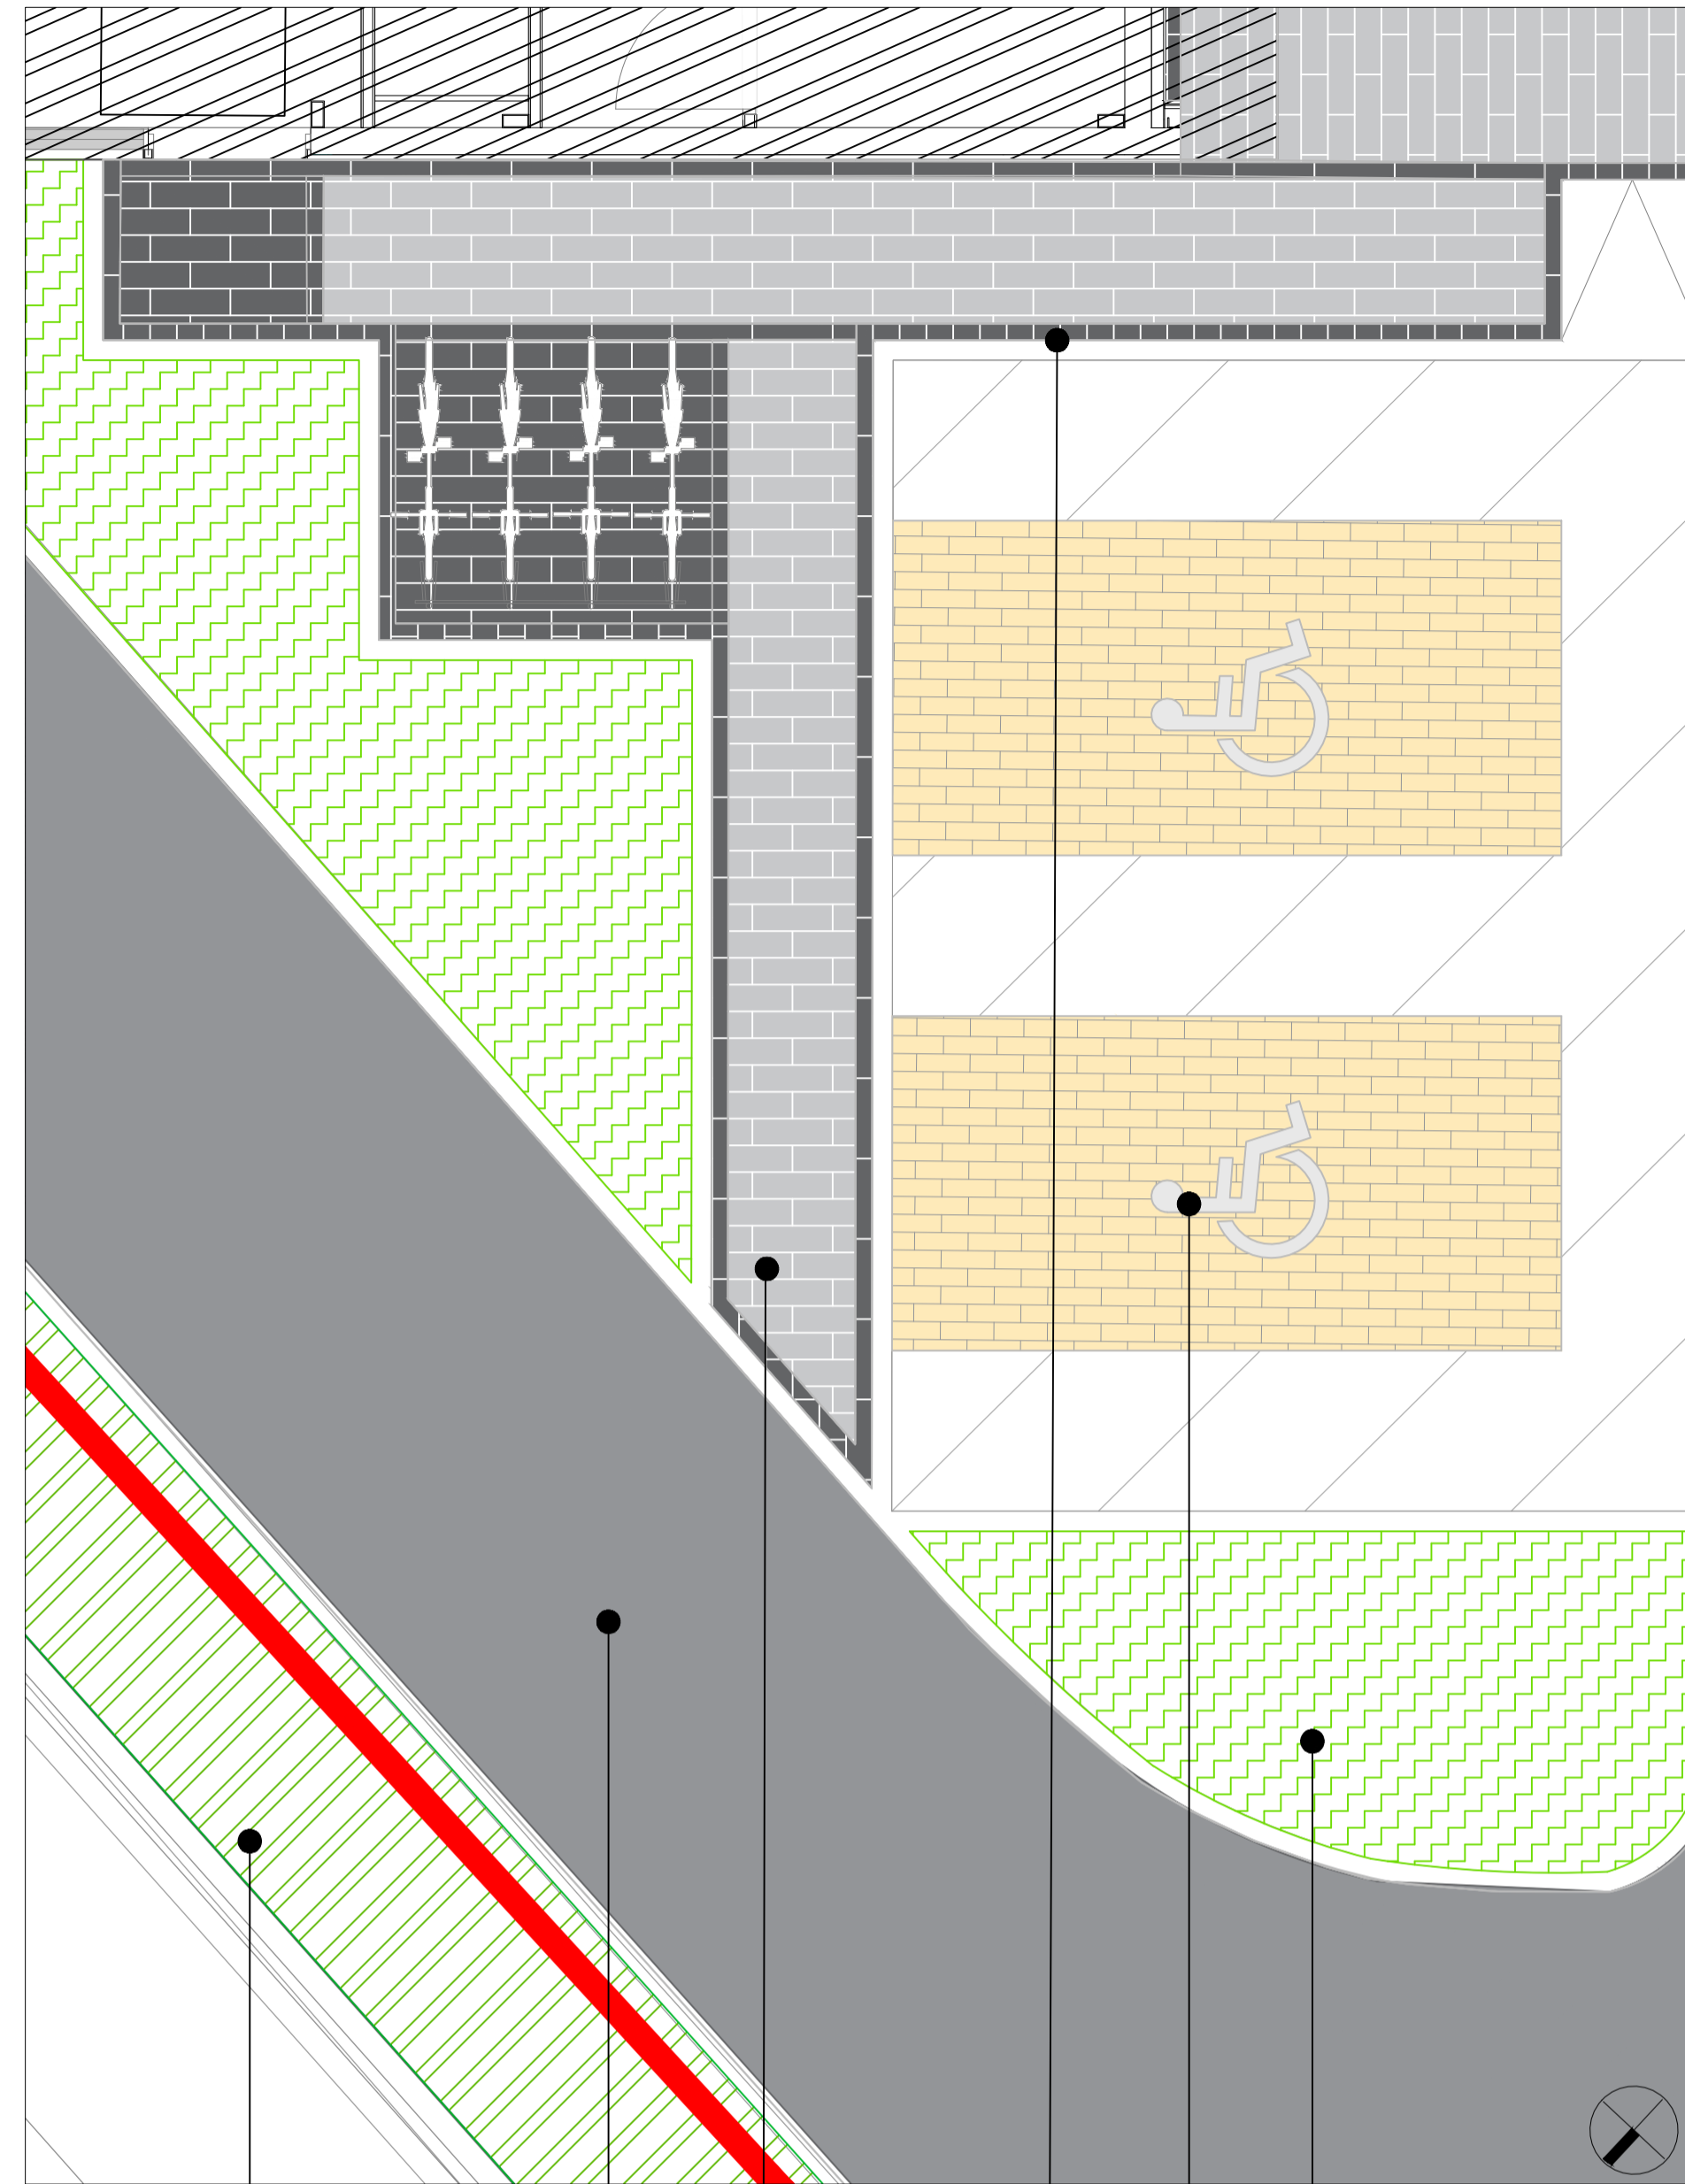


- Prunus laurocerasus 'Zabeliana' (300-500mm high)
- Tarmacadam Roadway
- Accessible Parking Bay
- Sarcococca hookeriana (300mm - 500mm high)
- P2 - Paving - 360x120 x 60mm, 480x120x 60mm - Silver Granite . Or similar approved
- P1 - Paving - 360x120 x 60mm, 480x120x 60mm - Milan Midnight Soldier Course. Or similar approved

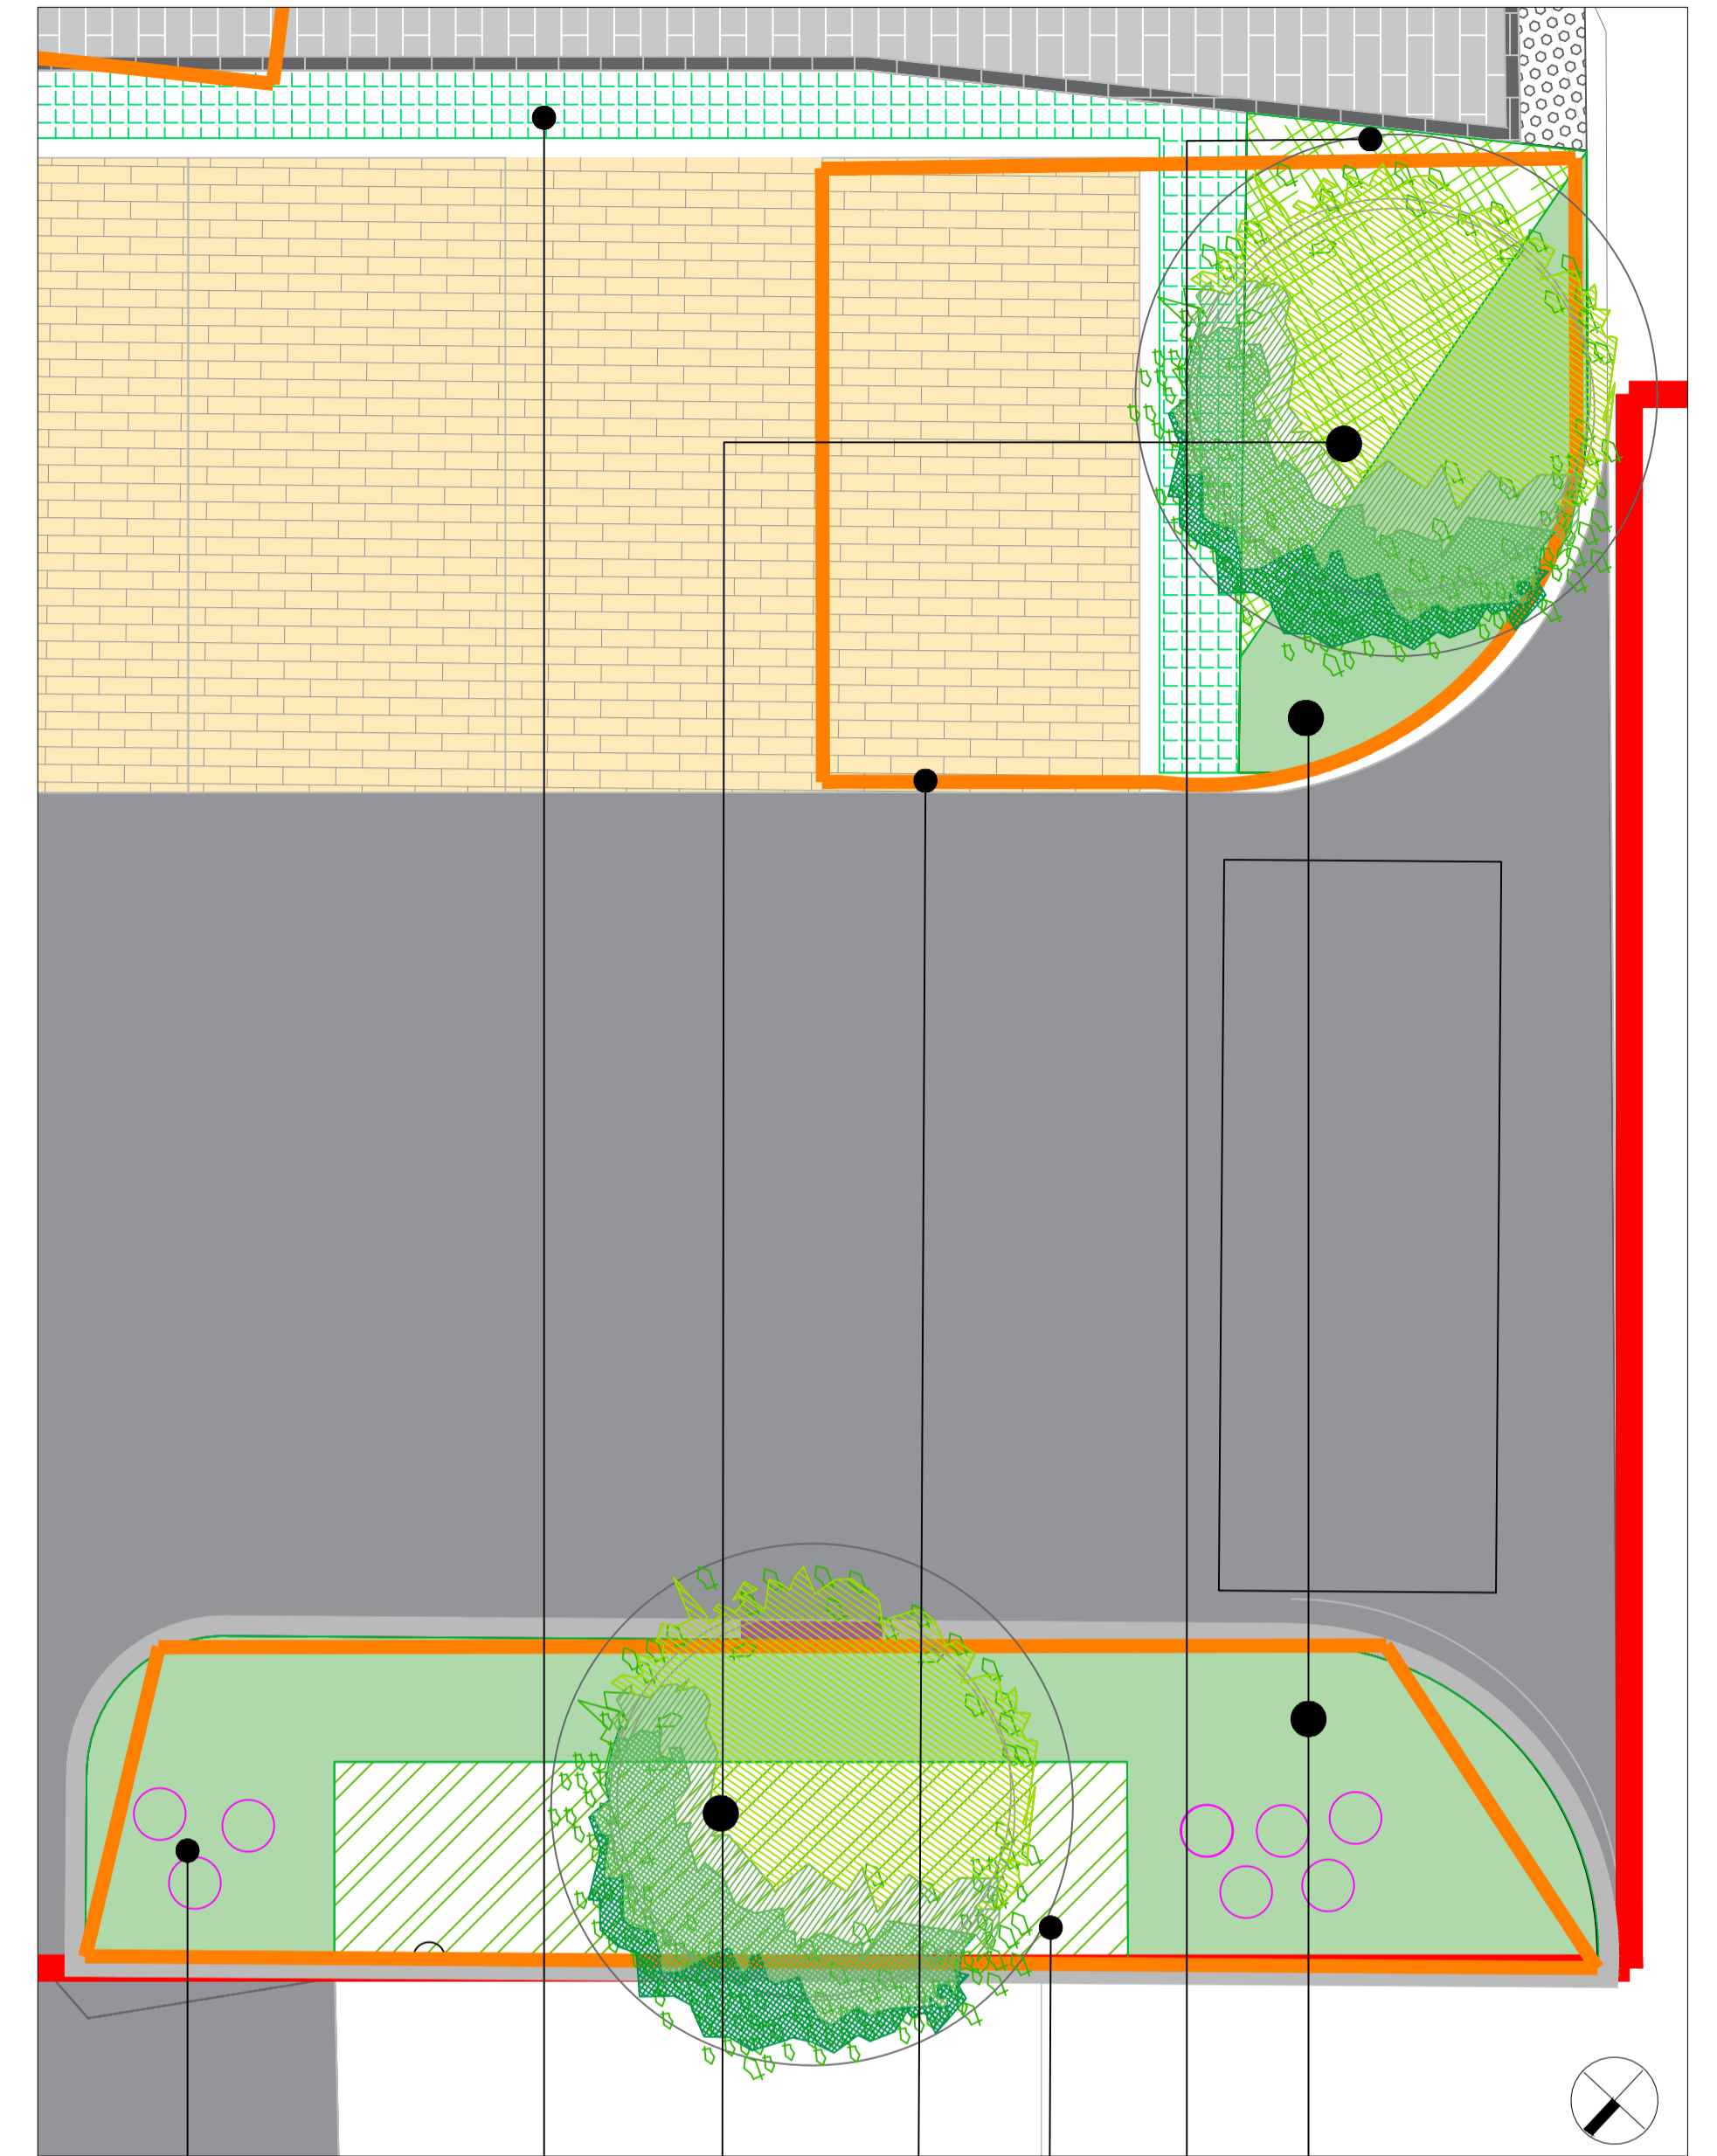

- Bulbs- Kniphofia royal standard 2L, Agapanthus 2L
- P3 - Paving - 200 x 100 x 60mm - Aqua Cobblesett Natural- Soldier Course. Or similar approved
- T1 - Carpinus betulus 'Frans Fontaine' or Fagus sylvatica Dawyck 18-20cm
- Tree Pit
- Prunus laurocerasus 'Zabeliana' (300-500mm high)
- Hedera helix Hibernica with bulbs
- Libertia grandiflora (300mm - 500mm high)

REV	DATE	BY	DESCRIPTION
A	23.02.22	CW	Masterplan
B	03.07.22	CW	Masterplan Update
C	16.08.22	CW	Compliance

Project Title: Drive Through Coffee Shop, Lucan Retail Park, Dublin	Dwg. No.: 06
Client: Starbucks	Scale: 1:50 @ A1
Drawing Title: Landscape Details	Date: 05.07.2022
Job No.: 1677	Drawing By: CW
	Checked By: RMD


Ronan MacDiarmada + Associates Ltd.
 Landscape Architects and Consultants.
 5 Tootenhill, Rathcoole, Co. Dublin
 tel: +353 1 412 4476 mob: 086 26 25 438
 fax: +353 1 401 3748 e-mail: ronan@rmda.ie

This drawing is copyright ©