



### 1598 Cloverhill Football Club - Planting Schedule


Name	Specification/ Size
<b>Shrub and Herbaceous Planting</b>	
Anemone 'Honorine Jobert'	3 litre
Asplenium scol. 'Angustifolia'	3 litre
Carex 'Frosted Curis'	3 litre
Coreopsis vert. 'Zagreb'	3 litre
Echinacea purpurea 'White Swan'	3 litre
Geum 'Lady Stratheden'	3 litre
Helleborus or. 'Montsegur'	3 litre
Helleborus orientalis (white)	3 litre
Libertia grandiflora	3 litre
Liriope muscari 'Monroe White'	2 litre
Luzula nivea	3 litre
Miscanthus sinensis 'Gracillimus'	5 litre
Panicum virgatum 'Heavy Metal'	5 litre
Pennisetum alopecuroides 'Hameln'	3 litre
Perovskia atriplicifolia 'Blue Spire'	3 litre
Polystichum set. 'Herrenhausen'	3 litre
Rudbeckia f. v. sul. 'Goldsturm'	3 litre
Salvia nem. 'Caradonna'	3 litre
Salvia nem. 'Schneehugel'	3 litre
Sarcococca ruscifolia var. chinensis	3 litre
Stipa tenuissima 'Ponytails'	3 litre
Tiarella cordifolia	2 litre
Verbena bonariensis 'Lollipop'	3 litre
<b>Amenity Grass Mix ( to future specification)</b>	

**Note:**  
All tree material must be accompanied by an Irish Provenance Certificate.



- Red Line Boundary
- Existing boundary retained
- Proposed timber fence to match existing
- Proposed boundary wall to Architect's detail
- Proposed permeable Tarmac to engineer's spec.
- Proposed permeable paving to footpath to engineer's spec.
- Proposed Pitch
- Proposed shrub area
- Proposed low maintenance grass area
- Existing tree to be retained to Arb. Drawing
- Existing hedge to be retained to Arb. Drawing
- Existing trees/ hedgerow to be removed to Arb. Drawing
- Proposed flag posts to Architect's location
- Proposed flood light column to Architect's layout
- Existing ESB duct to engineer's Survey
- Proposed drainage to engineer's drawing

TOPSOIL DETAILS

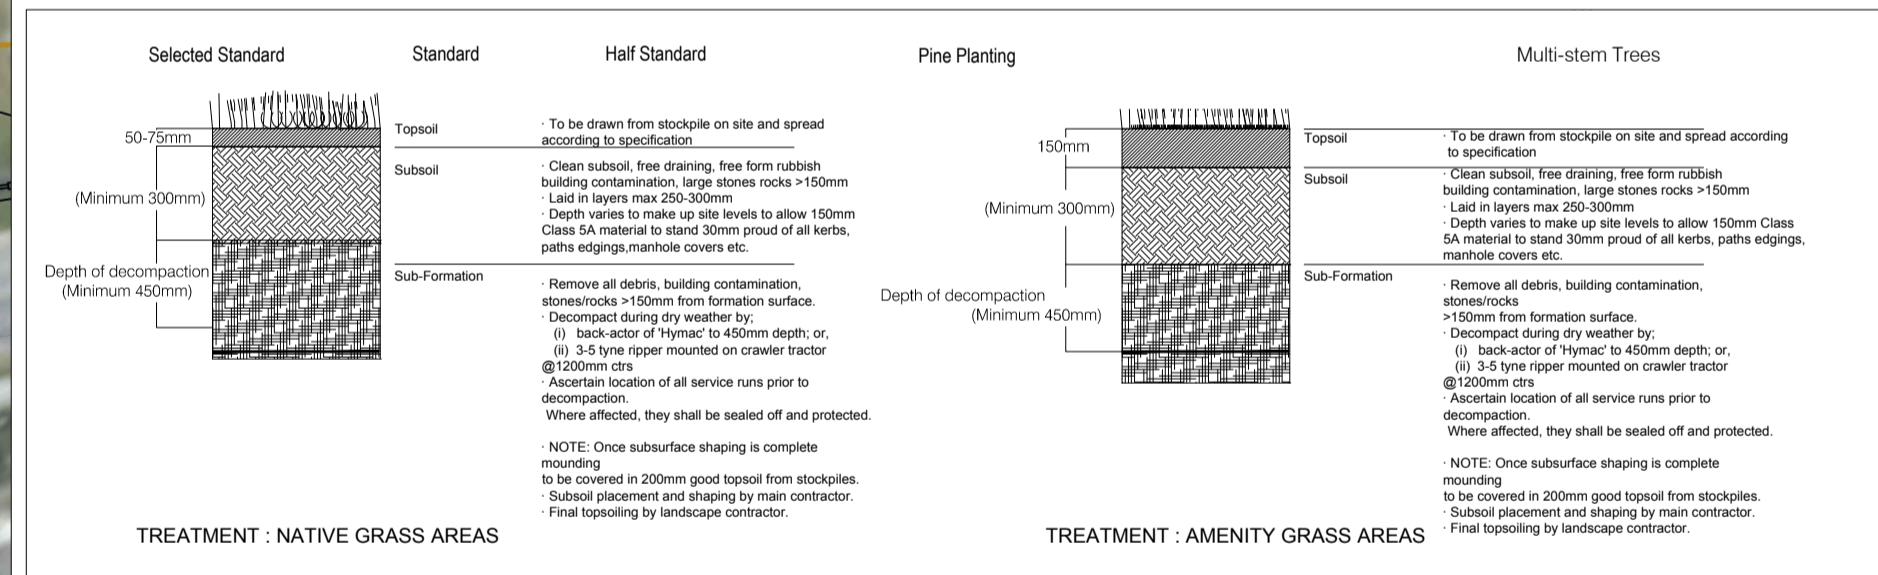

REV	DRAWN	DATE	DESCRIPTION

© COPYRIGHT  
This drawing and any design herein is copyright of the big space ltd and must not be reproduced in whole or in part without their express written consent.

**DIMENSIONS**  
Figured dimensions only to be taken from this drawing. All dimensions to be checked on site. Landscape Architect to be informed immediately of any discrepancies before work proceeds.

**LTBS** The Big Space  
creative dock  
malahide marina village  
malahide co. dublin  
T +353 (0)1 806 1840  
E info@tbsstudio.com  
W www.tbsstudio.com

STATUS

COMPLIANCE


Job: Cloverhill Road, Clondalkin, Dublin 22.

DRG: LANDSCAPE PLAN

Date	Drn.	Chd.	Passed	Scales
Job No.	RD	DE	DE	as shown
SEP 2022				
1598	400			1

Notes

SECTION A - A (Scale 1:200 @ A1)

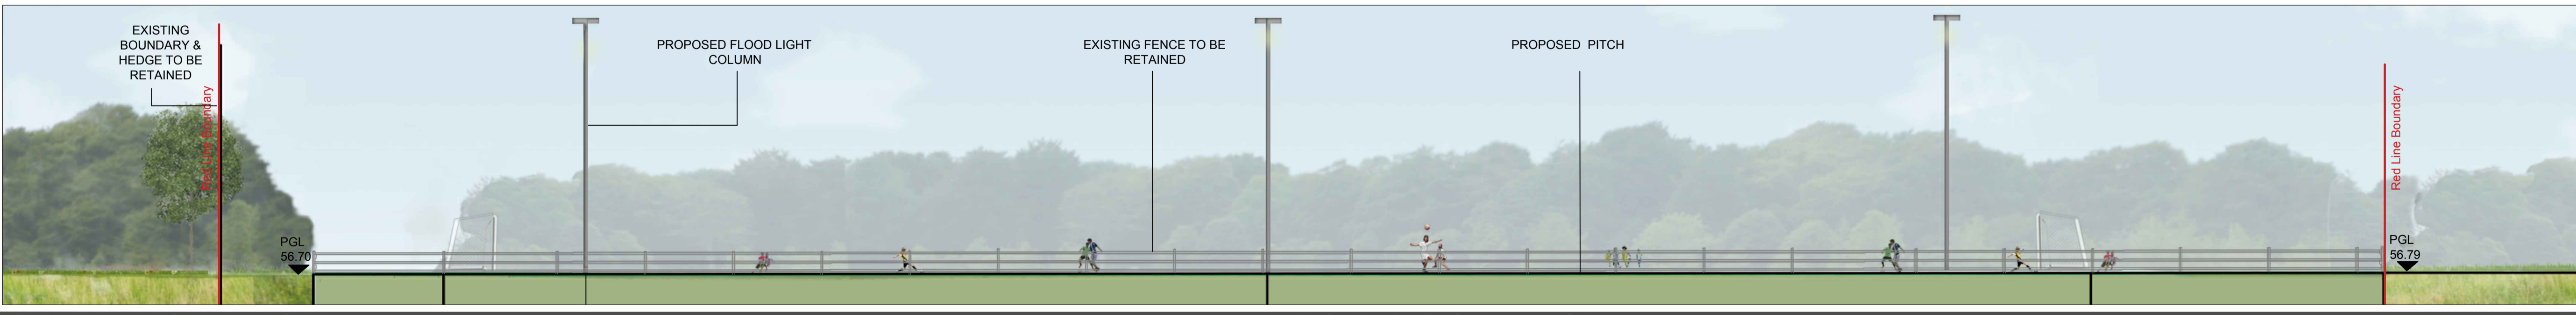

SECTION C - C (Scale 1:200 @ A1)

