


N




Old Bawn Gymnastics
Gymnastics Facility
Unit 70, Cookstown Estate Road


Proposed Parking Layout

Drawing No.: OBG U70-C:ERd 005b(1.2c)-AI
Scale: 1:100
Drawn by: D. Ó Dubhshláine

Date: September 2022

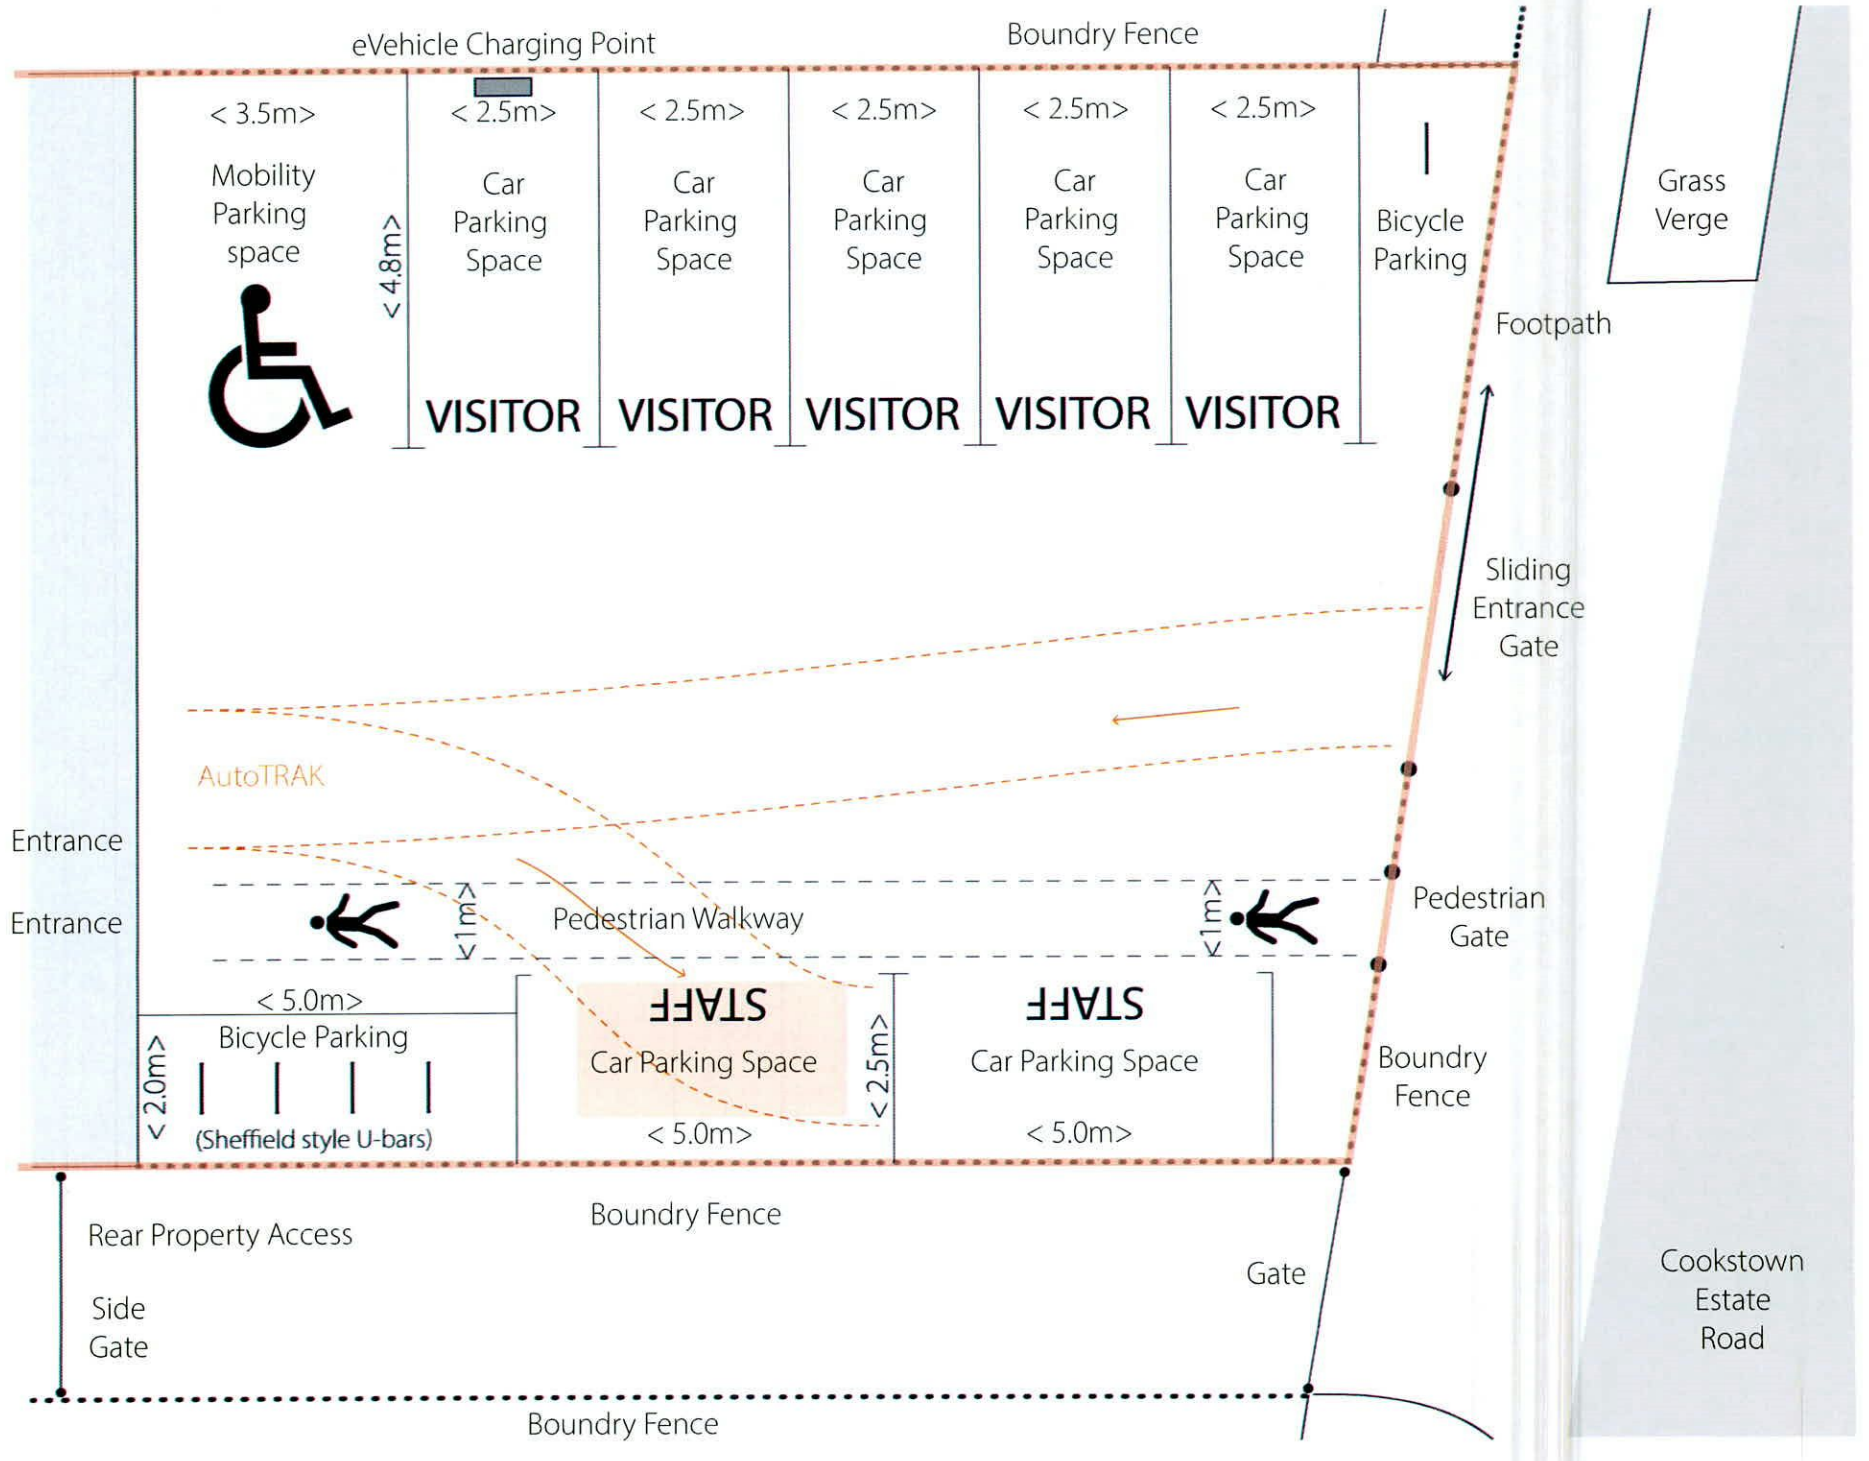

N




Old Bawn Gymnastics
Gymnastics Facility
Unit 70, Cookstown Estate Road

Proposed Parking Layout

Drawing No.: OBG U70-C:ERd 005b(1.2d)-AI
Scale: 1:100
Drawn by: D. Ó Dubhshláine


Date: September 2022

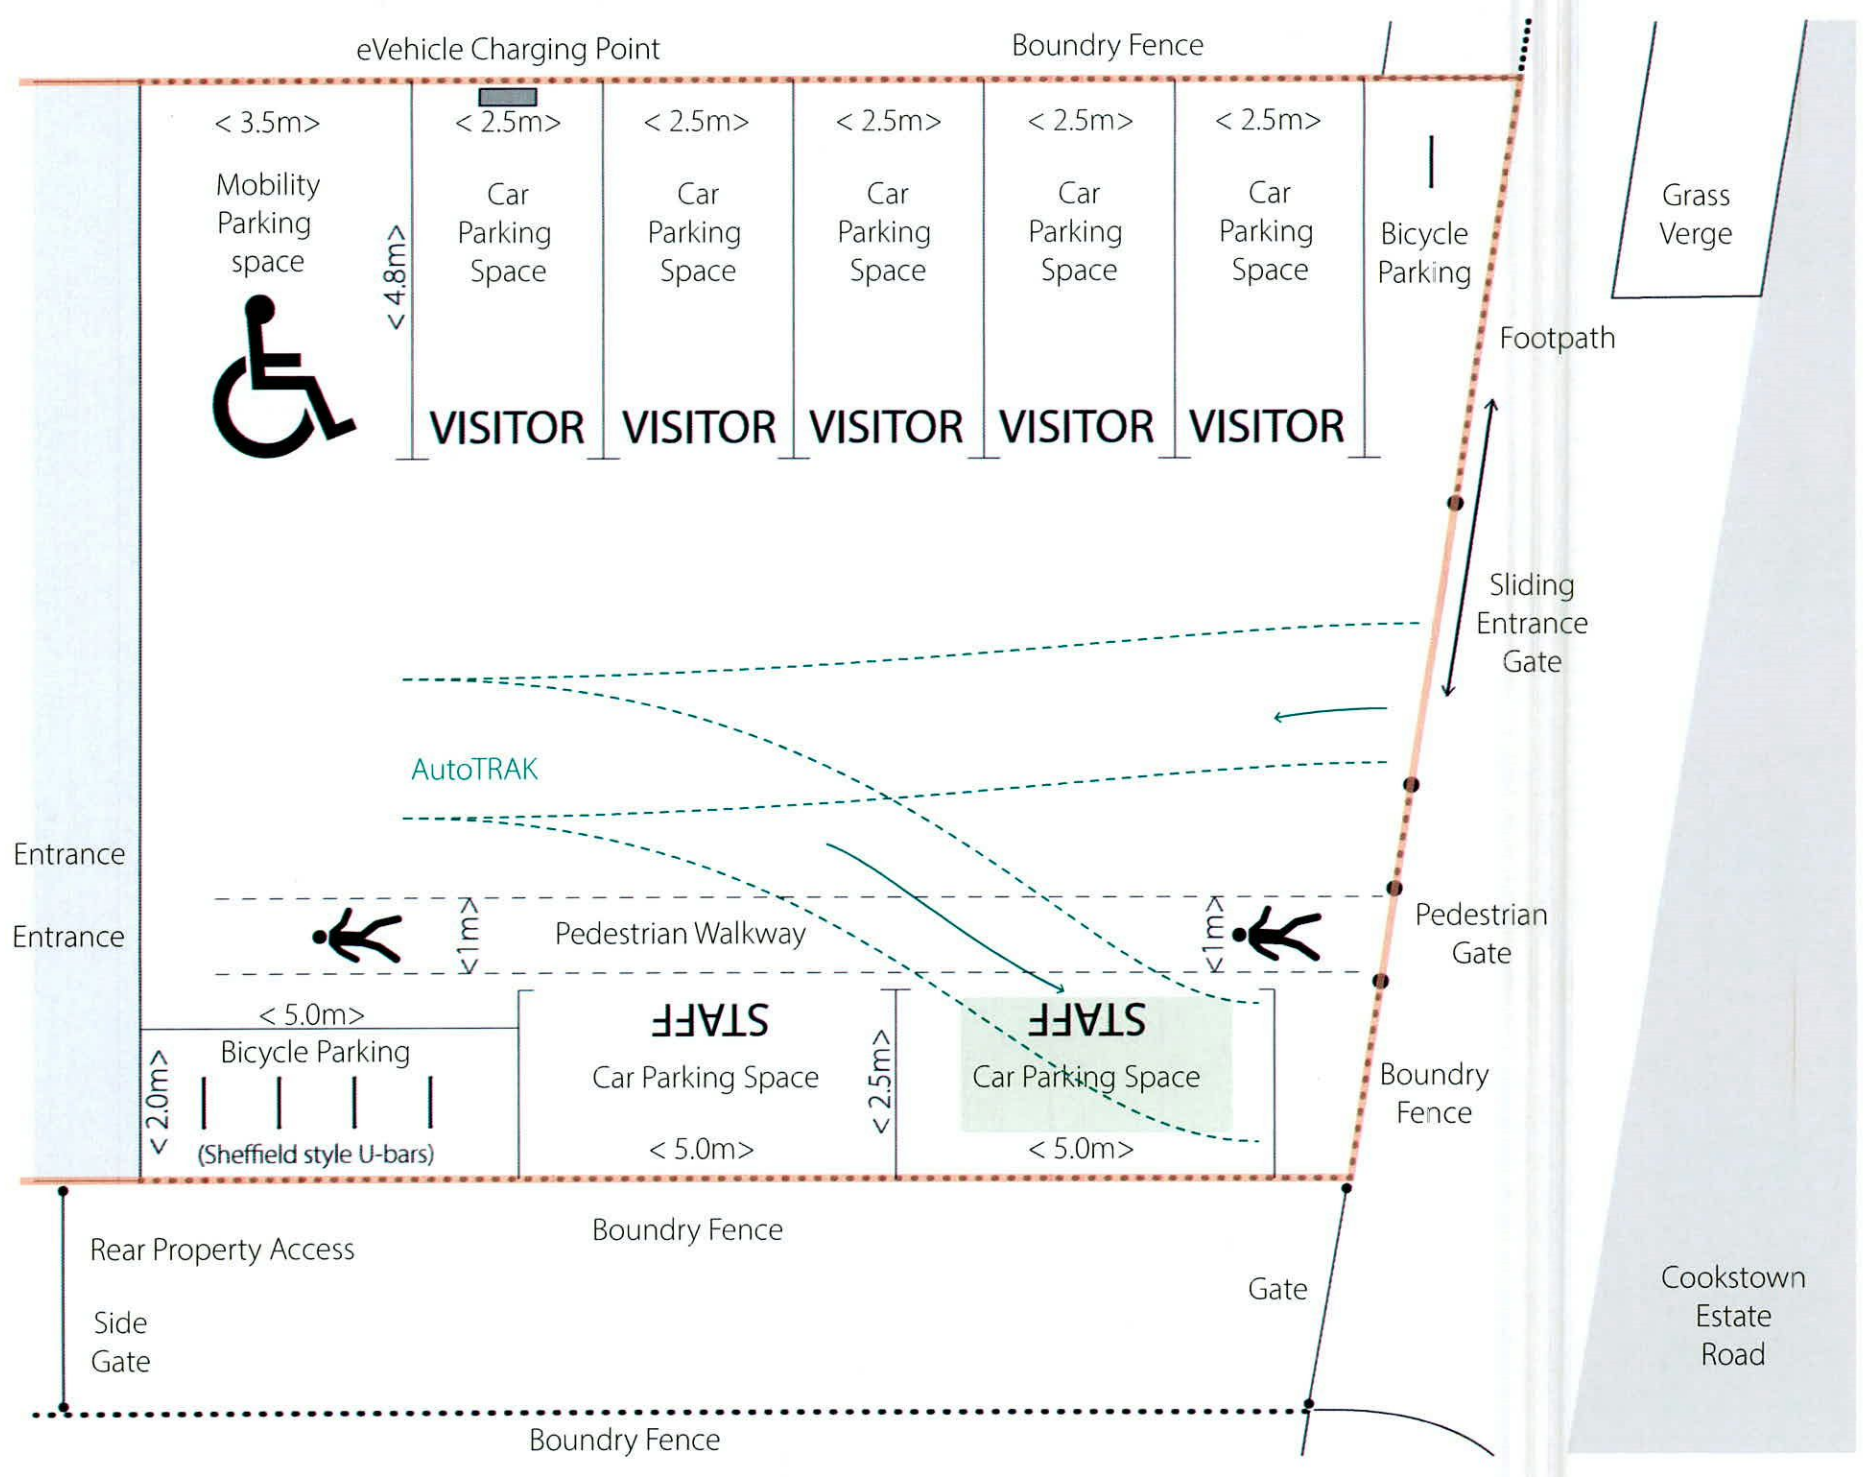



Old Bawn Gymnastics
Gymnastics Facility
 Unit 70, Cookstown Estate Road

Proposed Parking Layout
 Drawing No.: OBG U70-C.E.Rd 005b(1.2a)-AI
 Scale: 1:100
 Drawn by: D. Ó Dubhshláine
 Date: September 2022

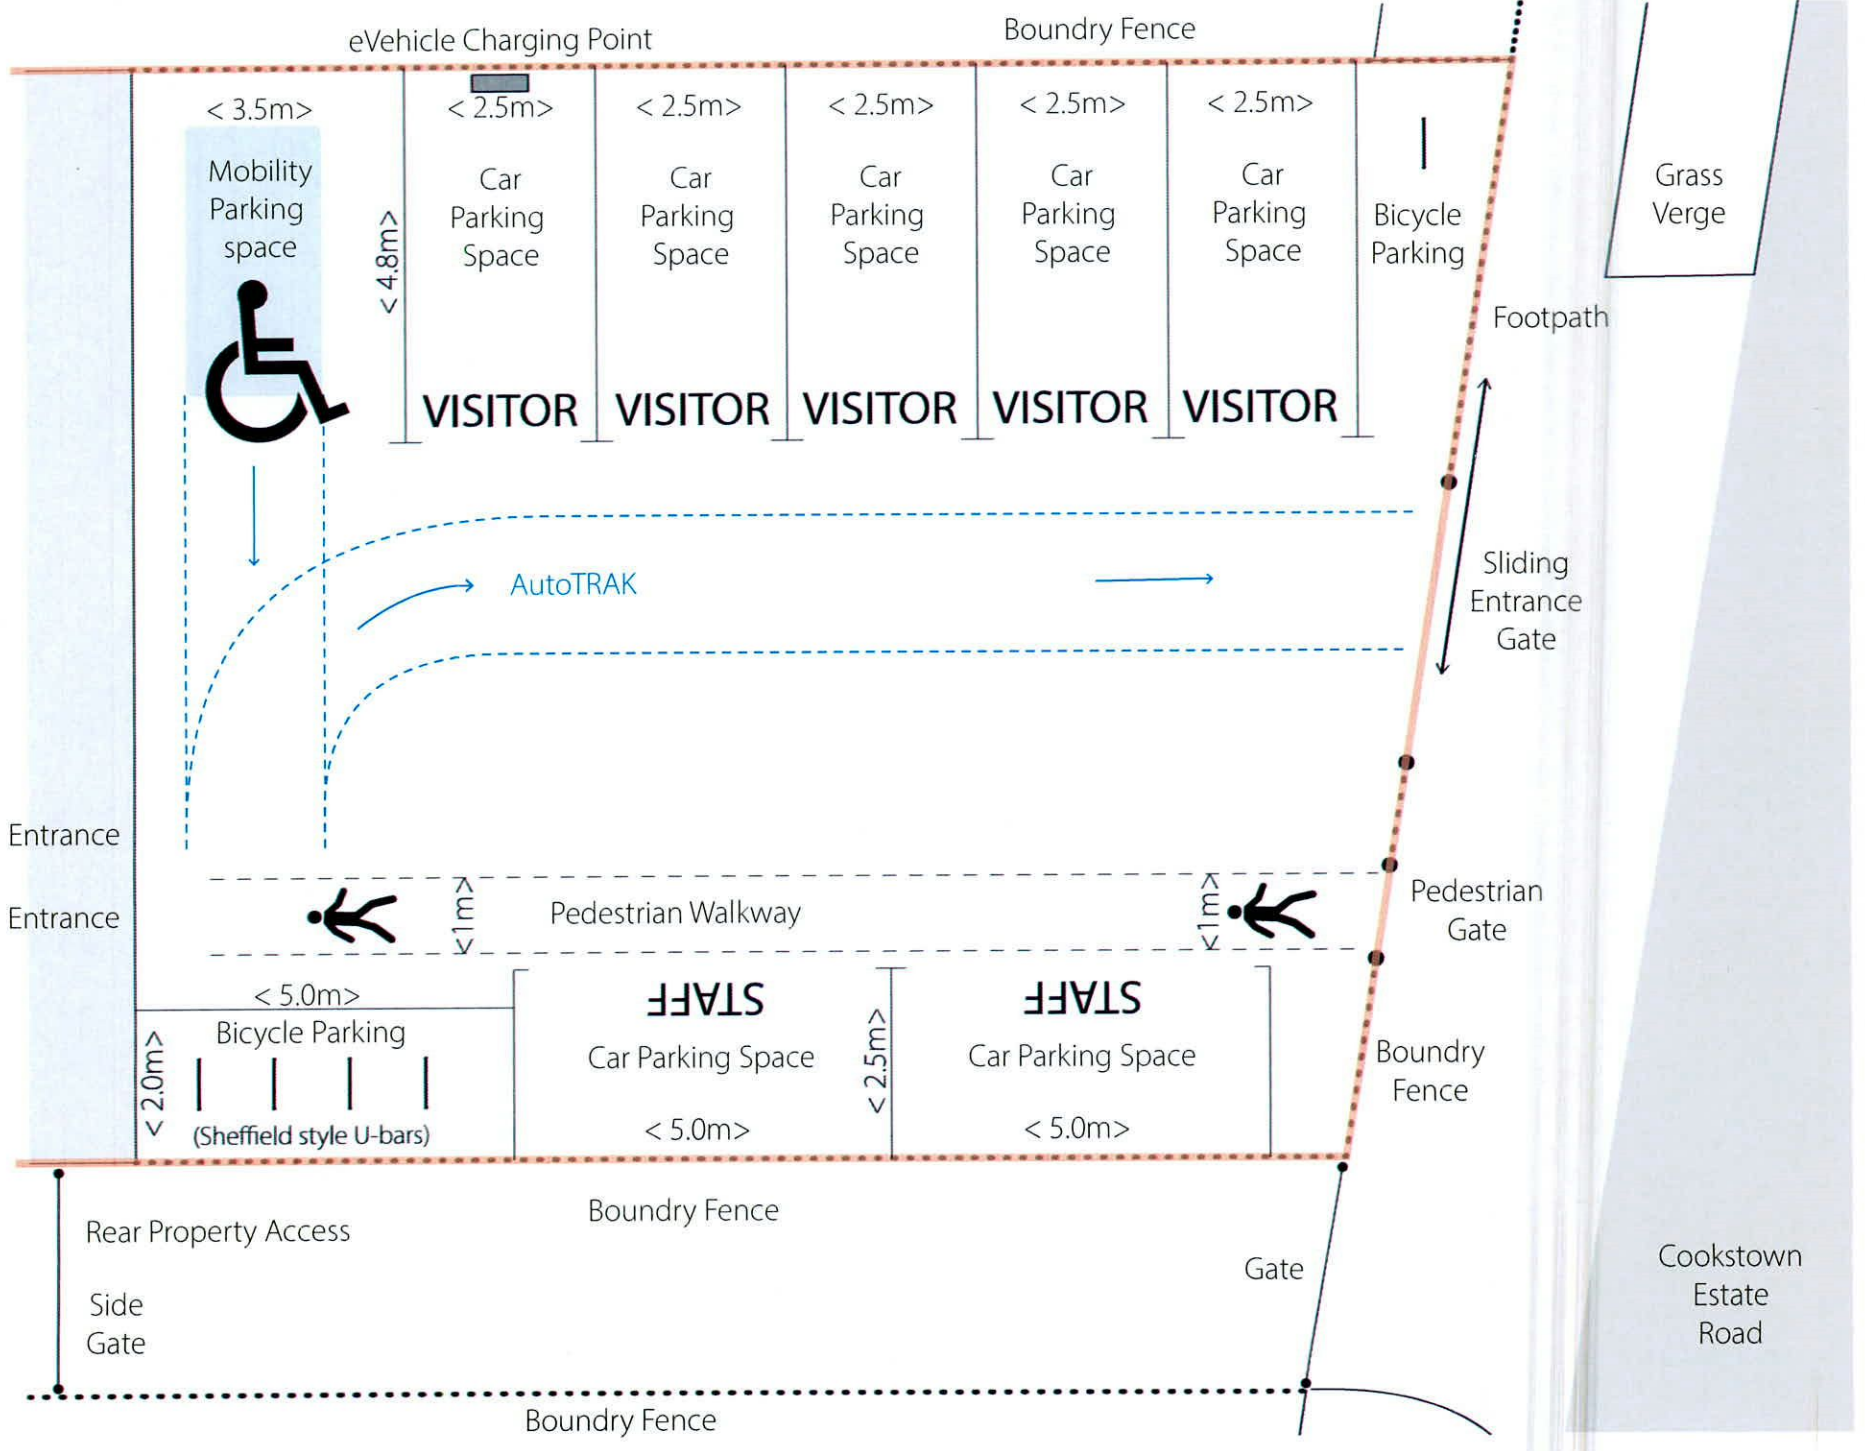

Old Bawn Gymnastics
Gymnastics Facility
 Unit 70, Cookstown Estate Road

Proposed Parking Layout
 Drawing No.: OBG U70-C.E.Rd 005b(1.2b)-AI
 Scale: 1:100
 Drawn by: D. Ó Dubhshláine
 Date: September 2022

