



PROPOSED ELEVATION 5-5  
SCALE 1:100

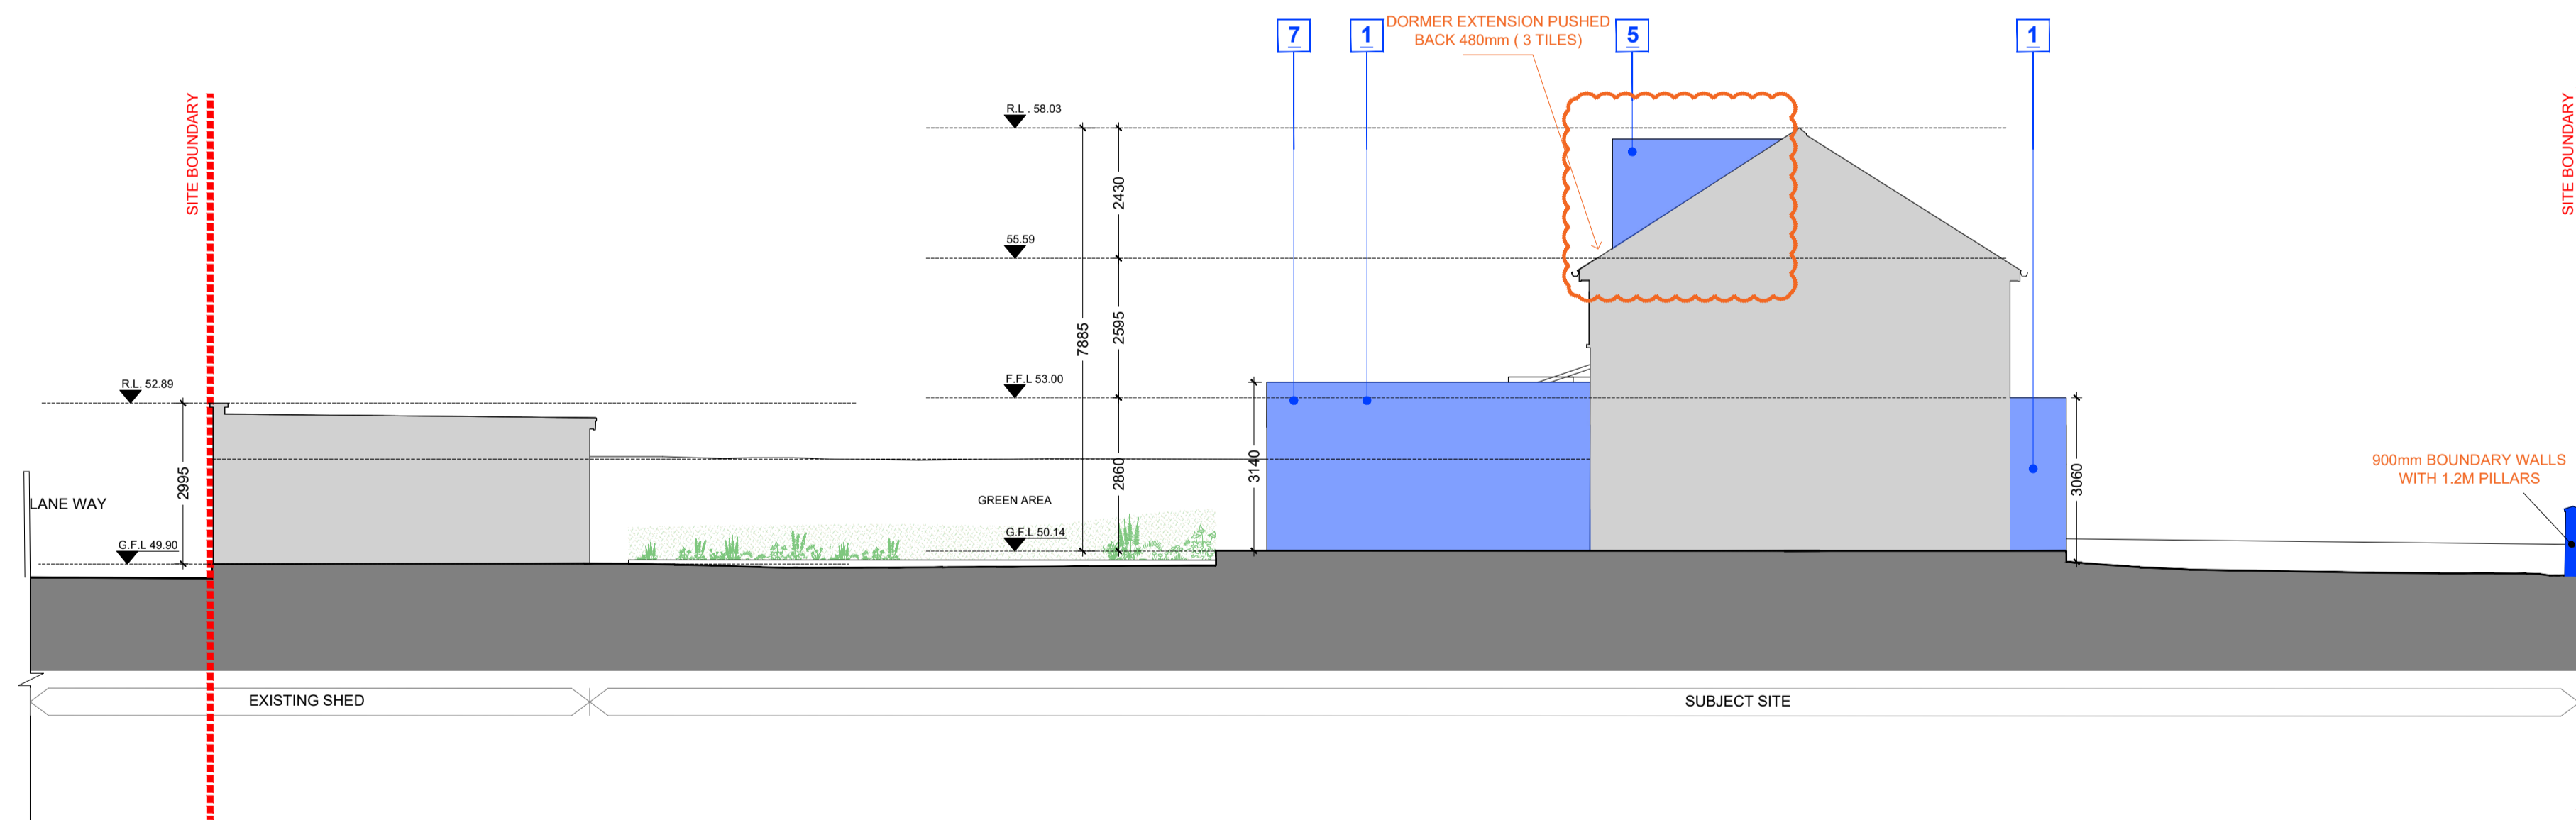

PROPOSED ELEVATION 4-4  
SCALE 1:100

- 1 PAINTED SMOOTH RENDER FINISH TO EXTERNAL WALL (RAL COLOUR 7012)
- 2 CONCRETE WINDOW CILL
- 3 GREY UPVC WINDOW FRAME WITH OPAQUE GLAZING (RAL COLOUR 7016)
- 4 PARAPET ROOF WITH POWDER COATED PRESSED ALUMINUM CAPPING (RAL COLOUR 7016)
- 5 TROCAL WITH STANDING SEAM DETAIL (RAL COLOUR 7016) TO SECOND FLOOR LEVEL
- 6 GREY UPVC DOORS TO THE FRONT & REAR (RAL COLOUR 7016)
- 7 GREY UPVC WINDOW FRAME (RAL COLOUR 7016)

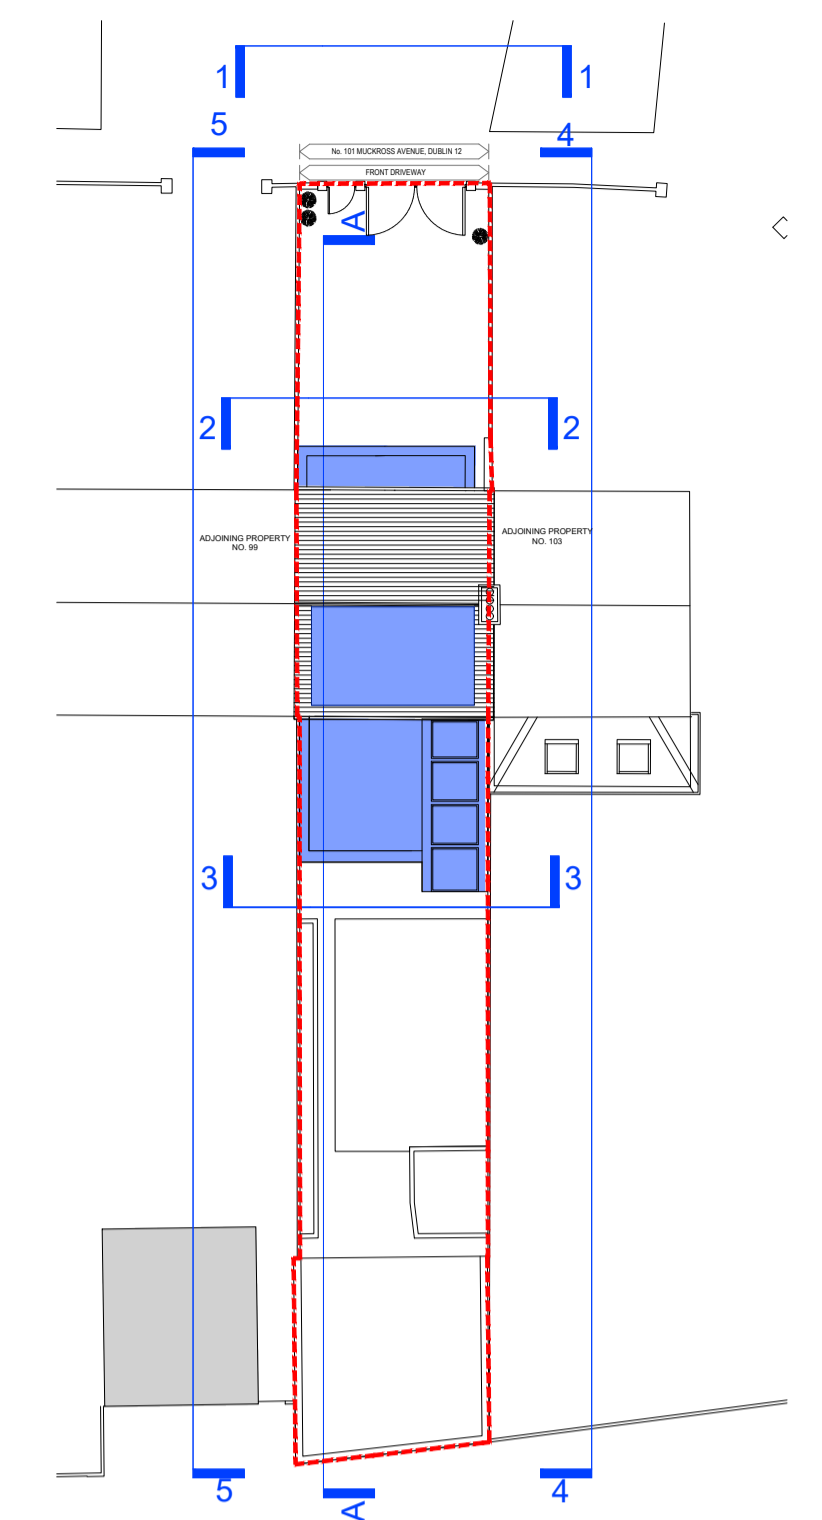

KEY PLAN  
SCALE NTS

NOTES:

- SITE BOUNDARY - - - - -
- PROPOSED WORKS █
- DECKING ▨
- GREEN AREA ▨
- ADJOINING PROPERTY █
- EXISTING ROOF ▨
- EXISTING FLAT ROOF OF SHED ▨

ALL DRAINAGE TO CONNECT INTO EXISTING

REV	DATE	DRN	NOTES

DO NOT SCALE FROM THIS DRAWING. USE FIGURED DIMENSIONS IN ALL CASES. VERIFY DIMENSIONS ON SITE AND REPORT ANY DISCREPANCIES TO THE ARCHITECTS IMMEDIATELY. THIS DRAWING TO BE READ IN CONJUNCTION WITH THE ARCHITECTS SPECIFICATION. THIS DRAWING IS COPYRIGHT AND MAY ONLY BE REPRODUCED WITH THE ARCHITECTS PERMISSION.

**CDP Architecture**  
 Designers - Planning - Interiors - Project Management  
 4, The Mall, Main Street, Lucan Village, Co. Dublin, K78 V9R6  
 T: 01 6214498  
 E: info@cdparchitecture.ie  
 W: www.cdp-architecture.com

COMPLIANCE		
JOB	PROPOSED NEW EXTENSION AT NO.101 MUCKROSS AVENUE PERRYSTOWN, DUBLIN 12	DATE OCTOBER 2022
CLIENT	CIARAN AND MICHELLE KAVANAGH	DRN PC
DRAWING TITLE	PROPOSED ELEVATIONS 4-4 & 5-5	SCALE 1:100 @ A1
CONDITION	2 & 5	CHECKED PM
JOB NUMBER	2021_142	DRAWING NUMBER 3.1.202
REVISION		