





DO NOT SCALE DRAWING

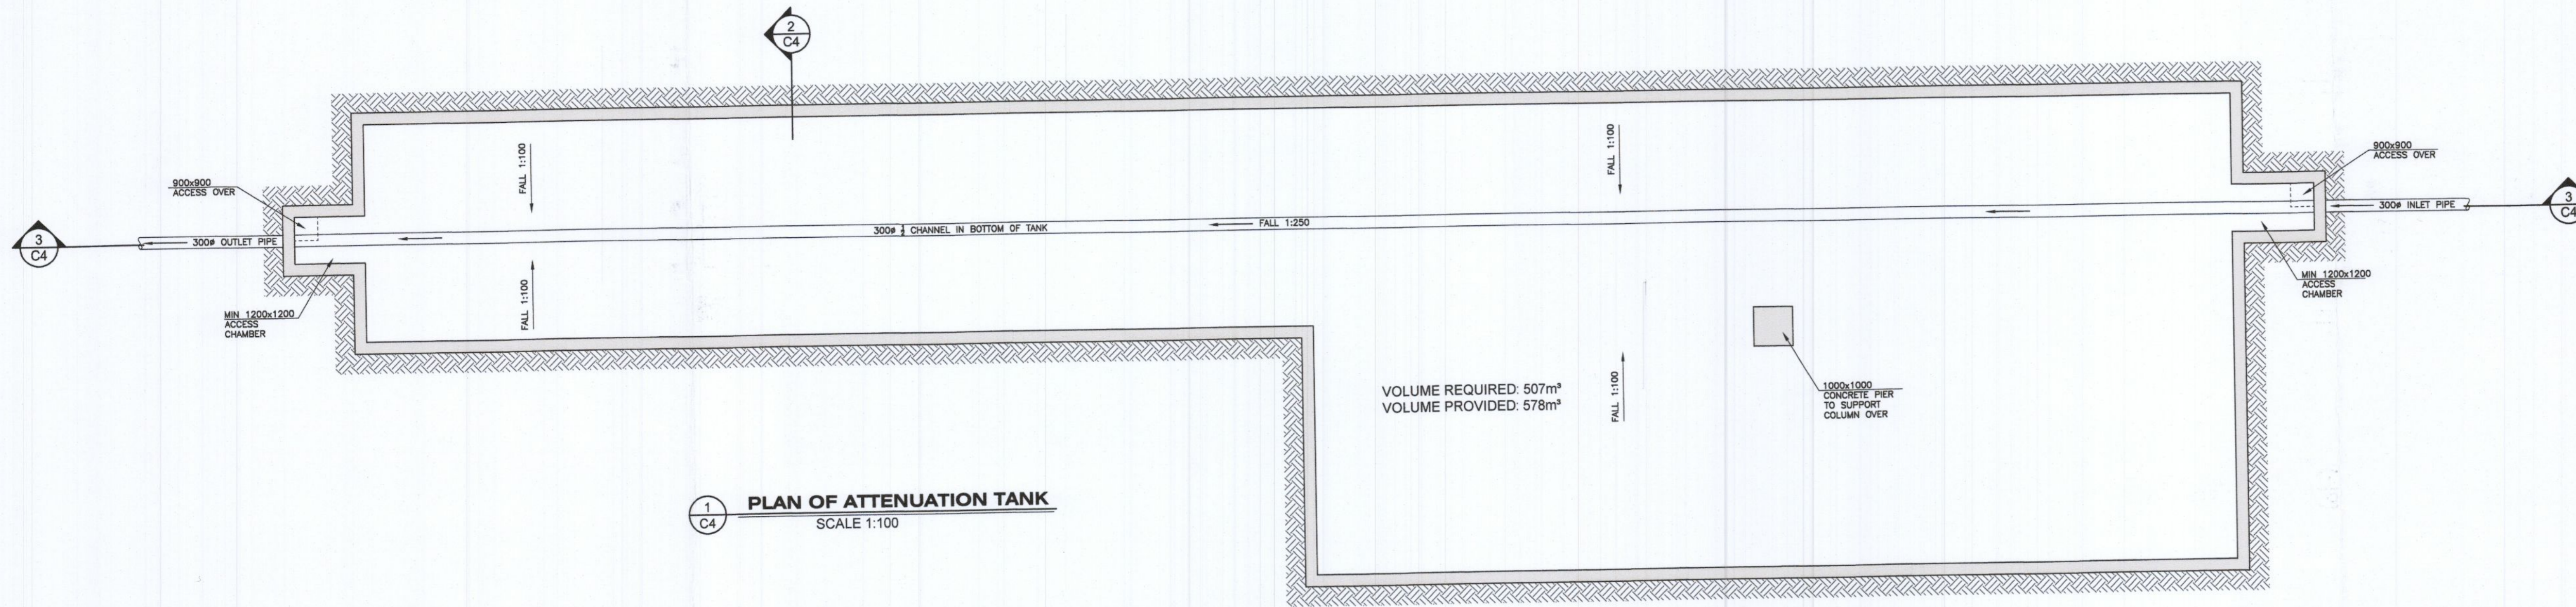

1 PLAN OF ATTENUATION TANK
SCALE 1:100

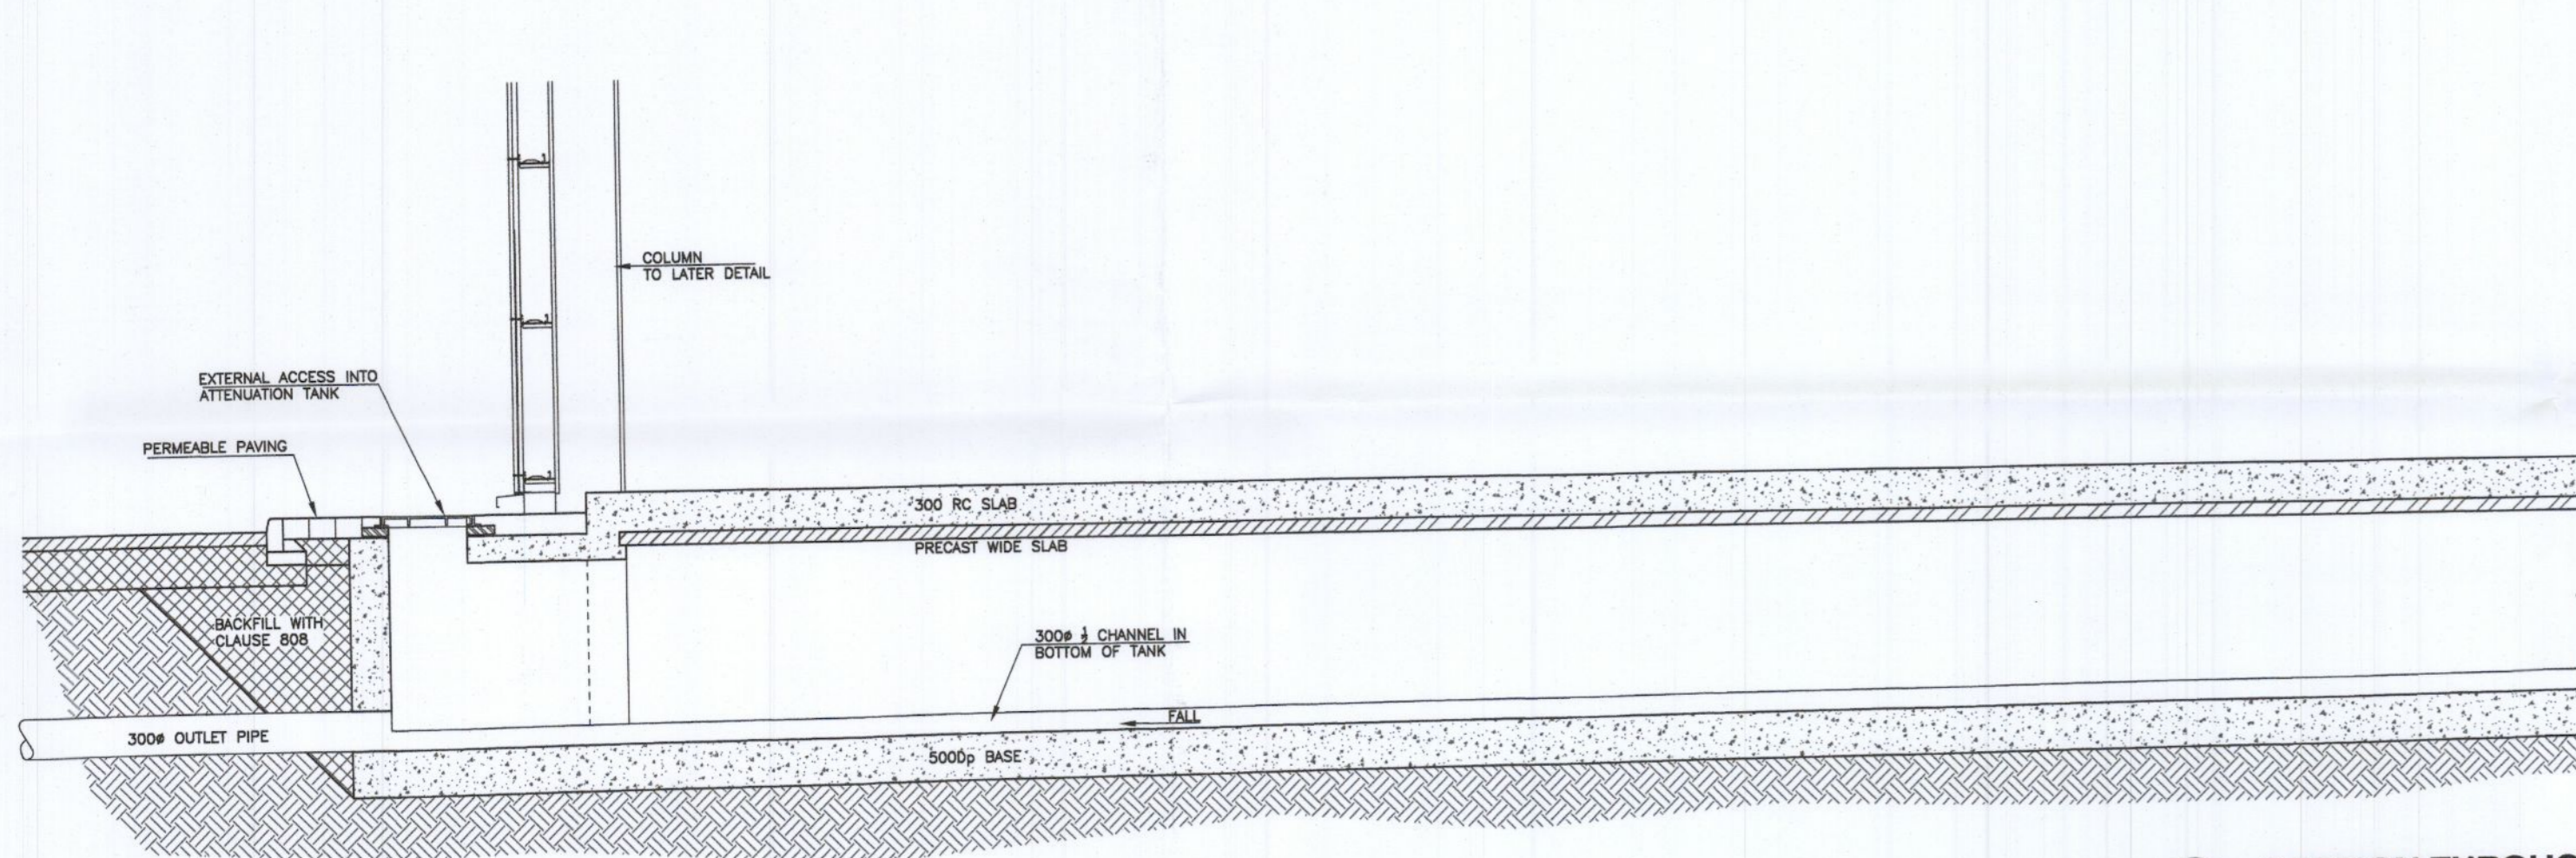

3 SECTION THROUGH ATTENUATION TANK
SCALE 1:50

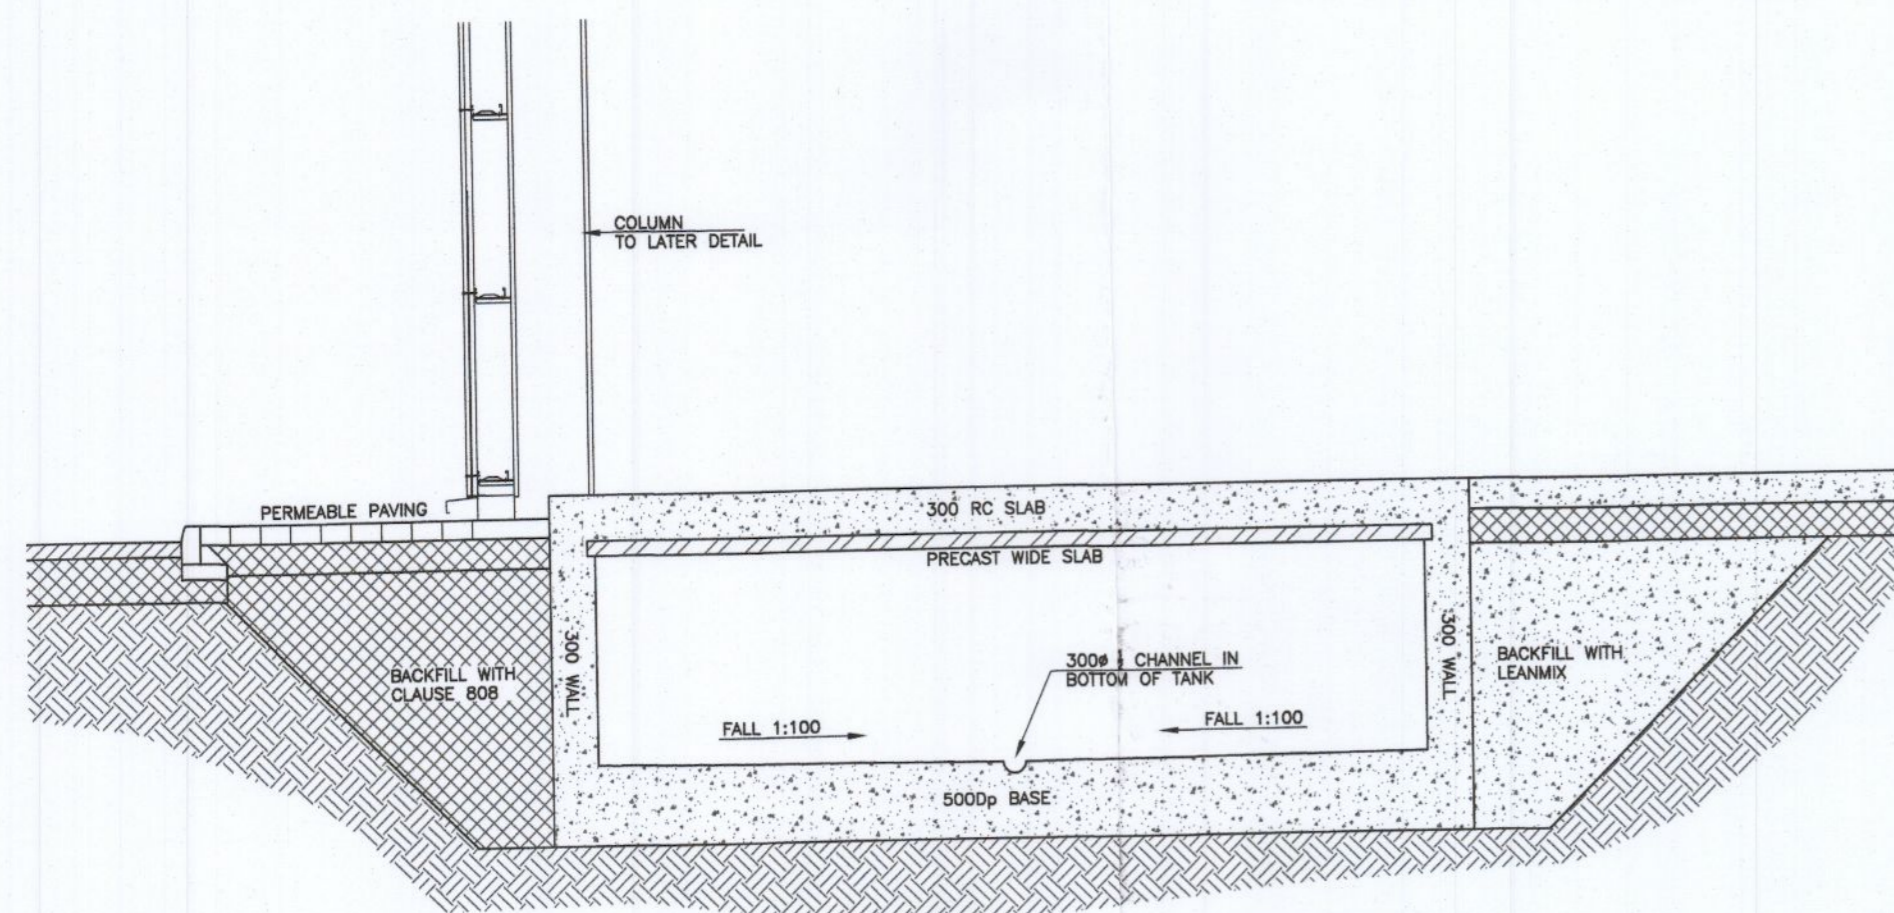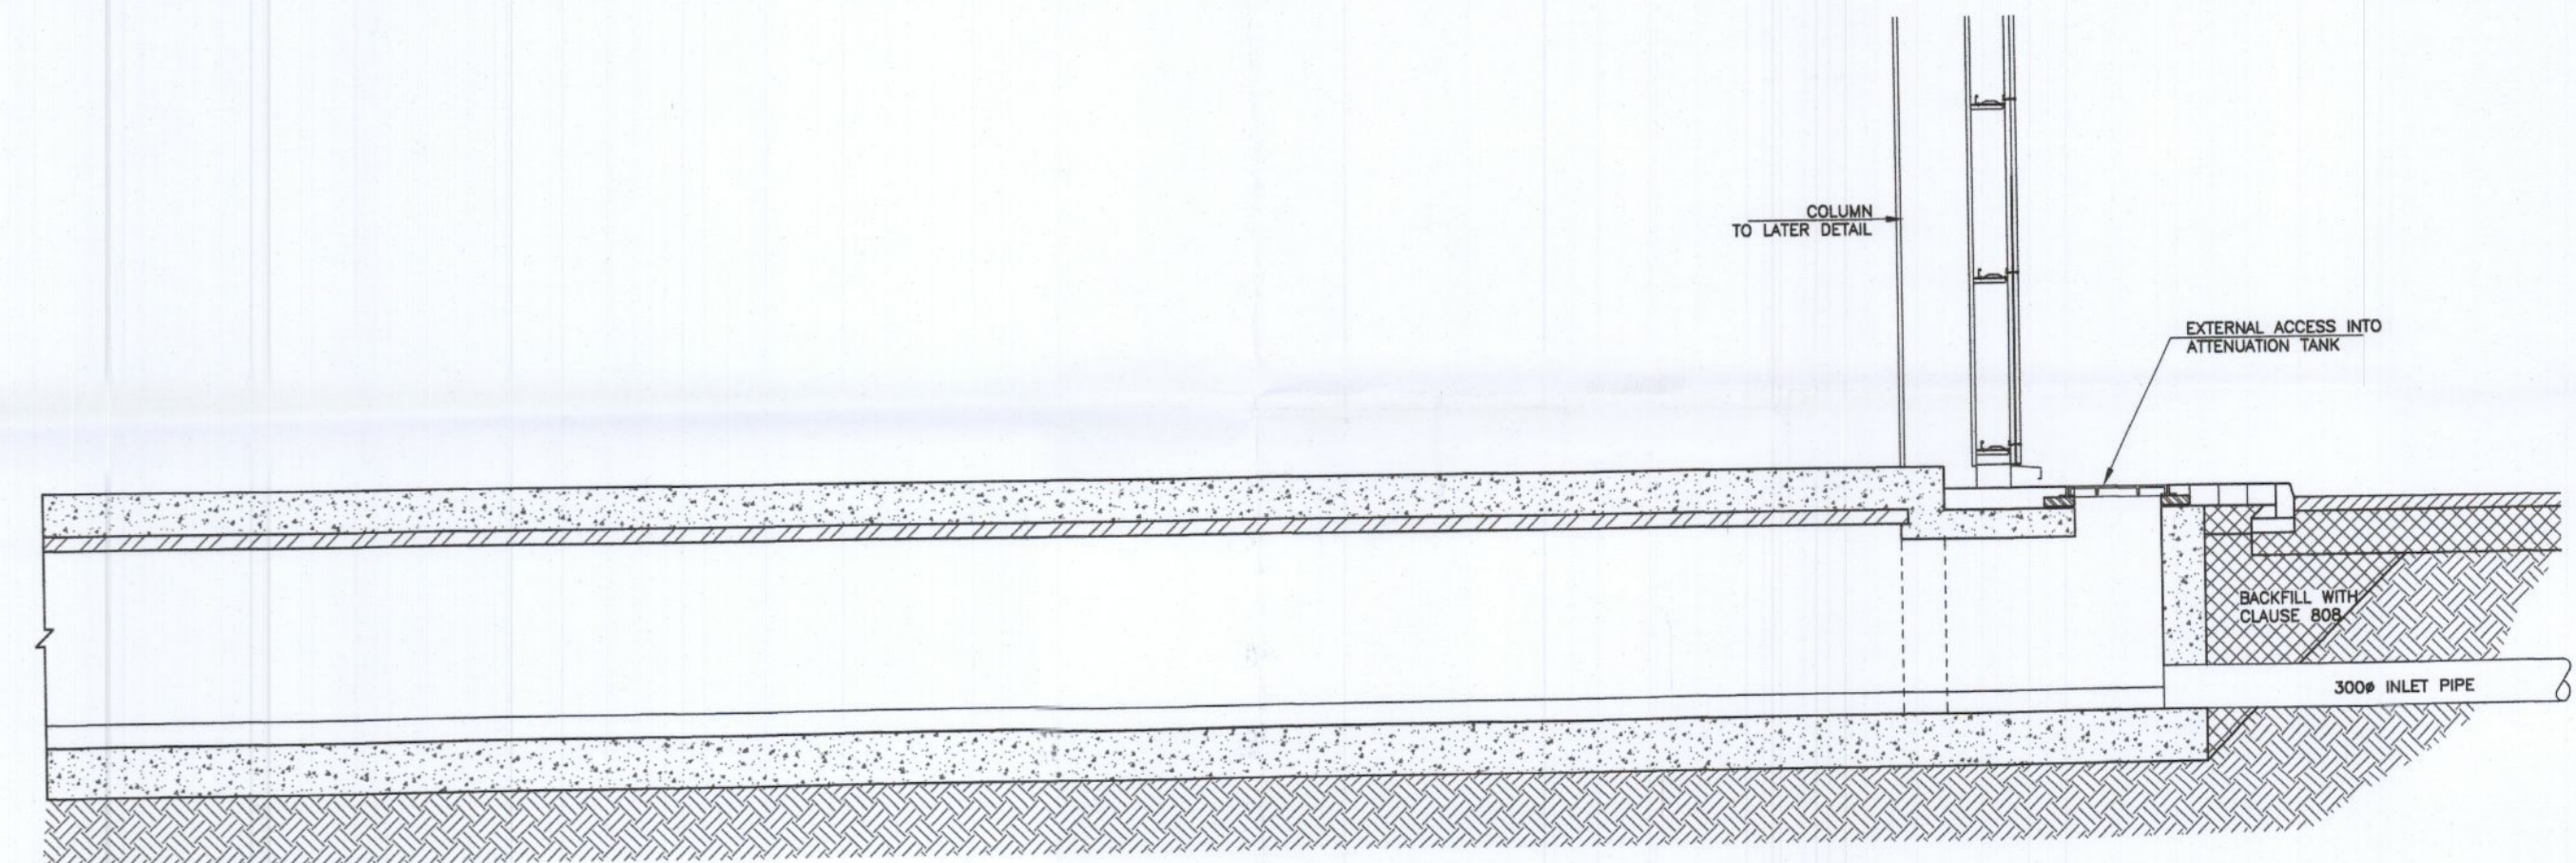

2 SECTION THROUGH ATTENUATION TANK
SCALE 1:50

A	ISSUED FOR PLANNING	05.10.22
Rev	Revision details	Date

JJ CAMPBELL & ASSOCIATES
CONSULTING CIVIL & STRUCTURAL ENGINEERS
F1 Nutgrove Office Park, Dublin 14
tel. 01 2980538, e-mail info@jjc.ie, www.jjc.ie

QUALITY ISO 9001:2015 NSAI Certified

-I-Net- MEMBER OF ACEI
INTERNATIONAL CERTIFICATION NETWORK

Client
Jogor Point Ltd

Architect
CATHAL O'NEILL ARCHITECTS

Project Name
BALLYDOWD WAREHOUSE

Drawing Title
DRAINAGE : DETAILS / SECTIONS SHEET 2

Original Drawing Size : A1
Scale : N/A Copyright © JJ Campbell & Assoc

Project No.
2211-04

Drawing No.
C4