



1
C5 FRENCH DRAIN / DRY SWALE DETAIL
SCALE 1:10

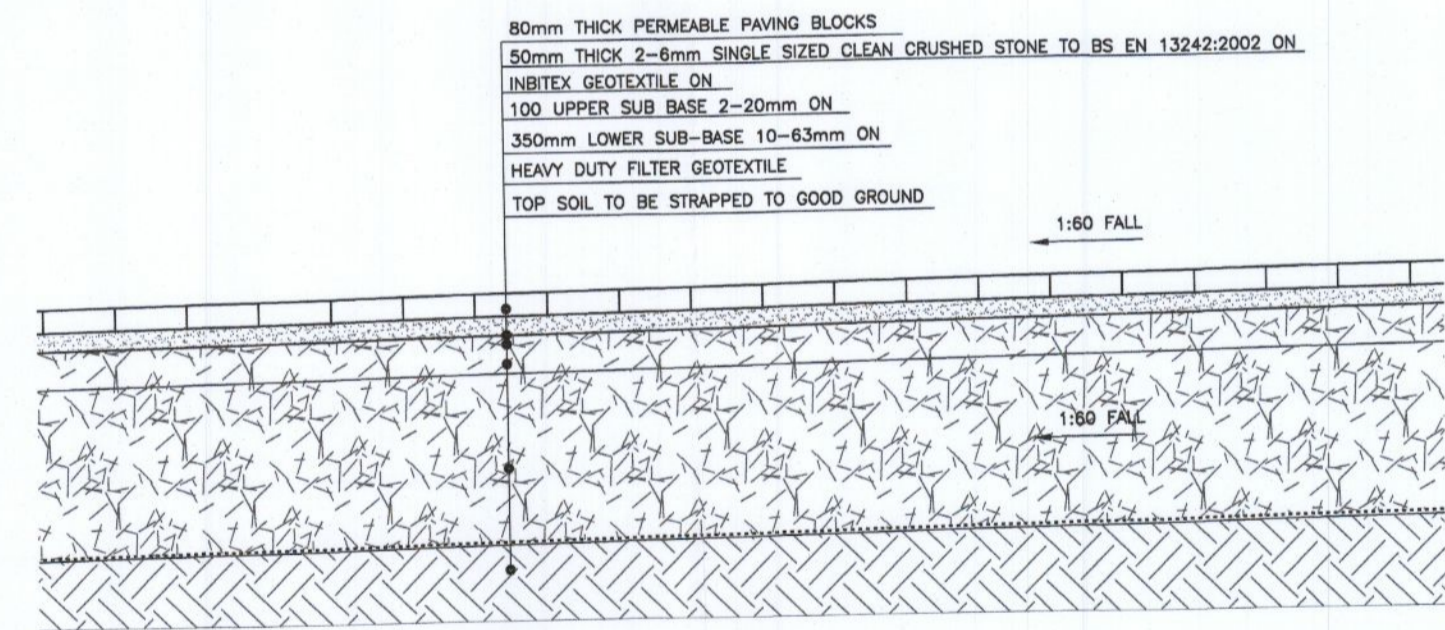

2
C5 SECTION THROUGH PERMEABLE PARKING BAYS
SCALE 1:20

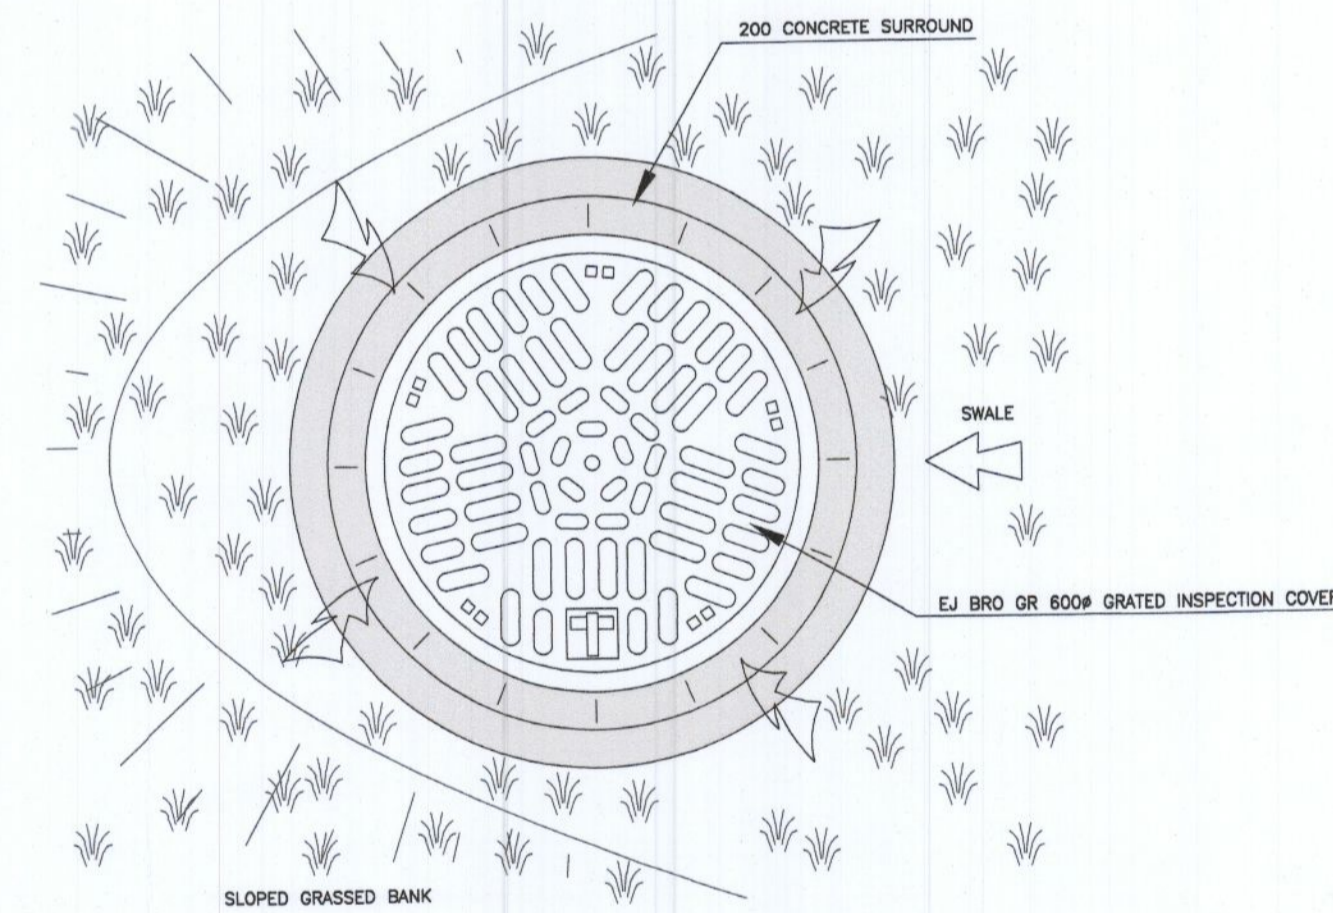

3
C5 MANHOLE COVER AT FRENCH DRAIN / SWALE
SCALE 1:10

| | | |
|-----|---------------------|----------|
| A | ISSUED FOR PLANNING | 05.10.22 |
| Rev | Revision details | Date |

JJ CAMPBELL & ASSOCIATES
 CONSULTING CIVIL & STRUCTURAL ENGINEERS
 F1 Nutgrove Office Park, Dublin 14
 tel. 01 2980538, e-mail info@jjc.ie, www.jjc.ie

QUALITY ISO 9001:2015 NSAI Certified

-IONet- MEMBER OF ACEI
 INTERNATIONAL CERTIFICATION NETWORK

Client
Jogor Point Ltd

Architect
CATHAL O'NEILL ARCHITECTS

Project Name
BALLYDOWD WAREHOUSE

Drawing Title
DRAINAGE : DETAILS / SECTIONS SHEET 3

Original Drawing Size : A1
 Scale : N/A Copyright © JJ Campbell & Assoc

Project No.
2211-04

Drawing No.
C5