


EXISTING FRONT ELEVATION



EXISTING REAR ELEVATION

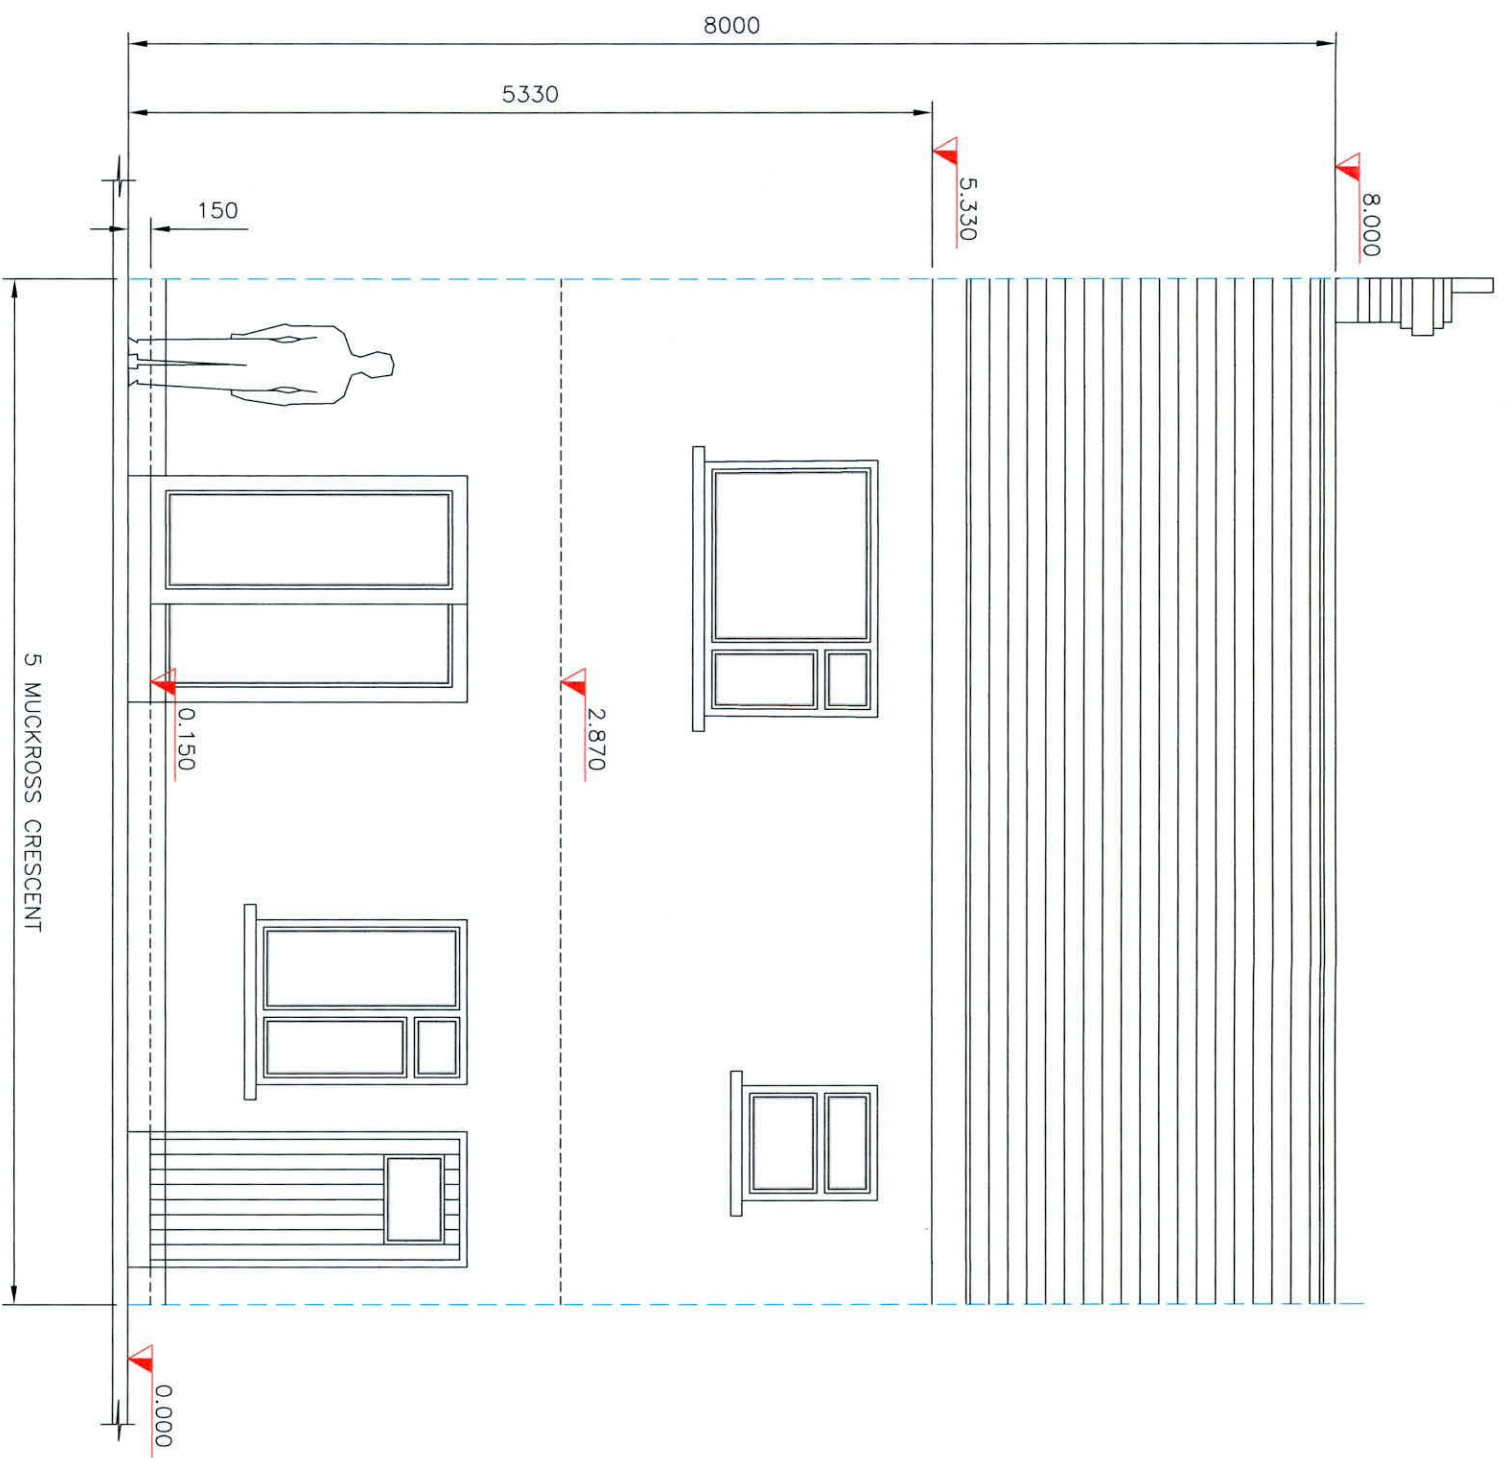

The information contained in this email is confidential and must not be divulged to any third party without the written consent of 4bes Design Services.



38 Larkfield Avenue
Lucan
Co. Dublin

5 Muckross Crescent,
Perrystown,
Dublin 12, D12 EV57

EXISTING FRONT AND REAR ELEVATIONS

DRAWN	JOHN FORBES , 38 LARKFIELD AVE. , LUCAN, CO. DUBLIN
DATE	Sept 2022
SCALE	1:50 @ A3
Justin Corr and Dearbhla Walshe	