




EXISTING FRONT ELEVATION - CONTIGUOUS

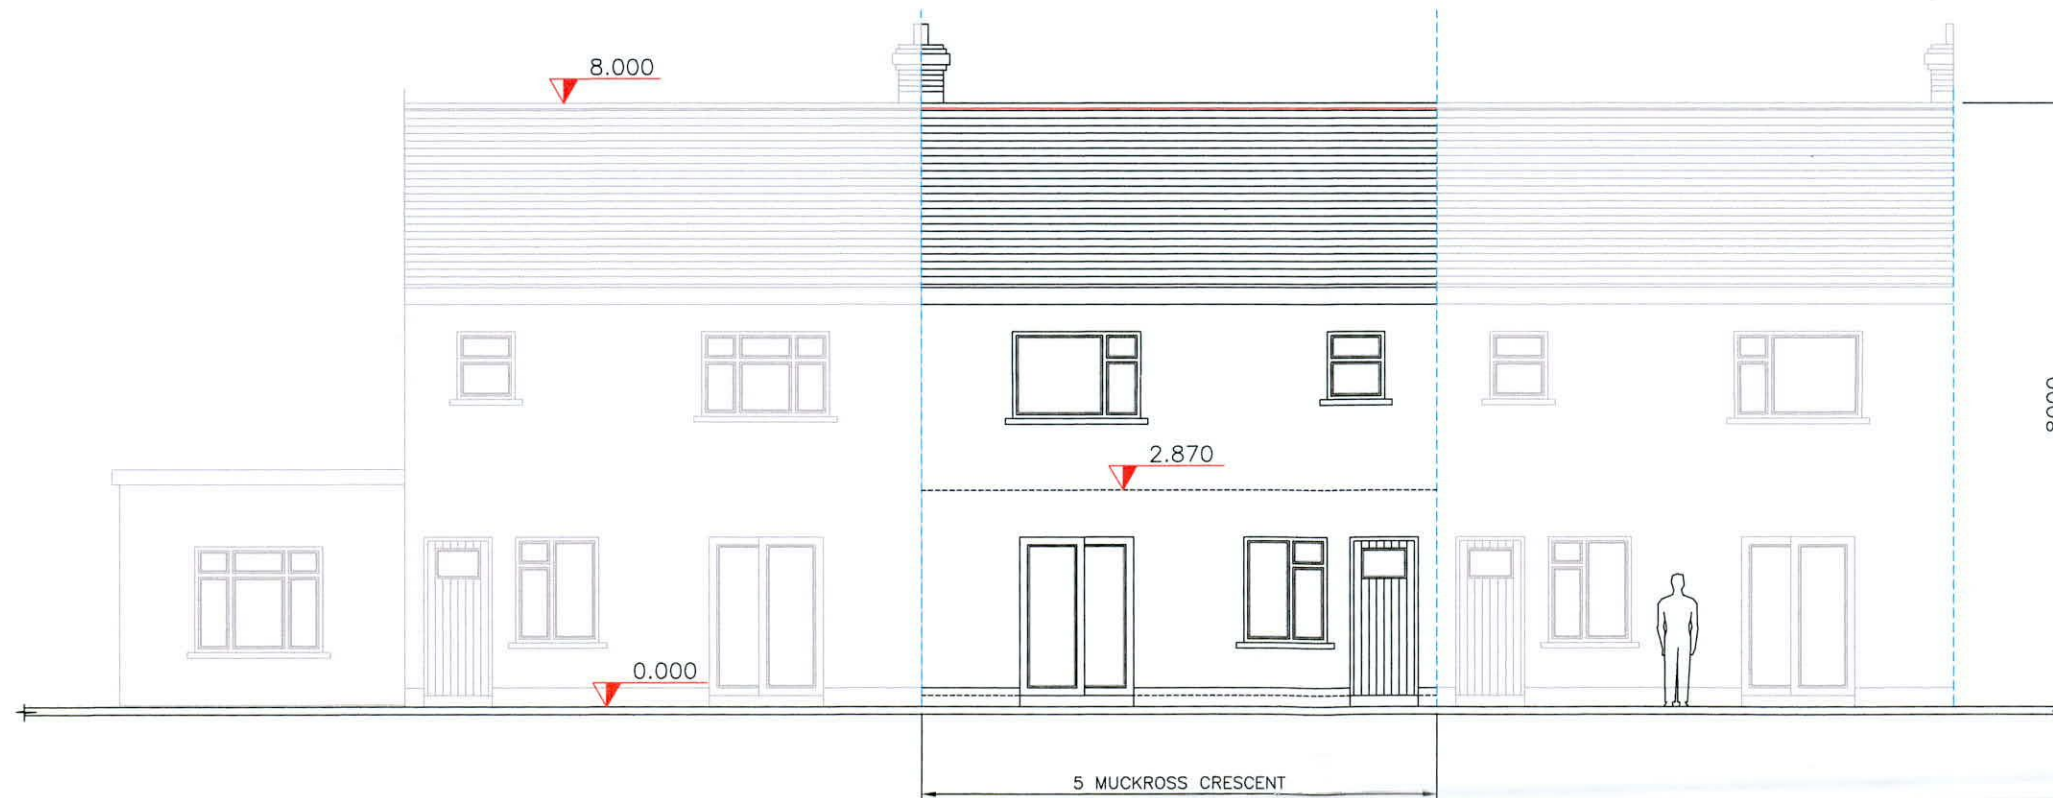

EXISTING REAR ELEVATION - CONTIGUOUS



The information contained in this email is confidential and must not be divulged to any third party without the written consent of 4bes Design Services.



38 Larkfield Avenue
Lucan
Co. Dublin

5 Muckross Crescent,
Perrystown,
Dublin 12, D12 EV57

**EXISTING FRONT AND REAR
ELEVATIONS - CONTIGUOUS**

DRAWN	JOHN FORBES , 38 LARKFIELD AVE. , LUCAN, Co. DUBLIN	
DATE	Sept 2022	Justin Corr and Dearbhla Walshe
SCALE	1:100 @ A3	

MC - 4