


EXISTING FRONT ELEVATION



PROPOSED REAR ELEVATION

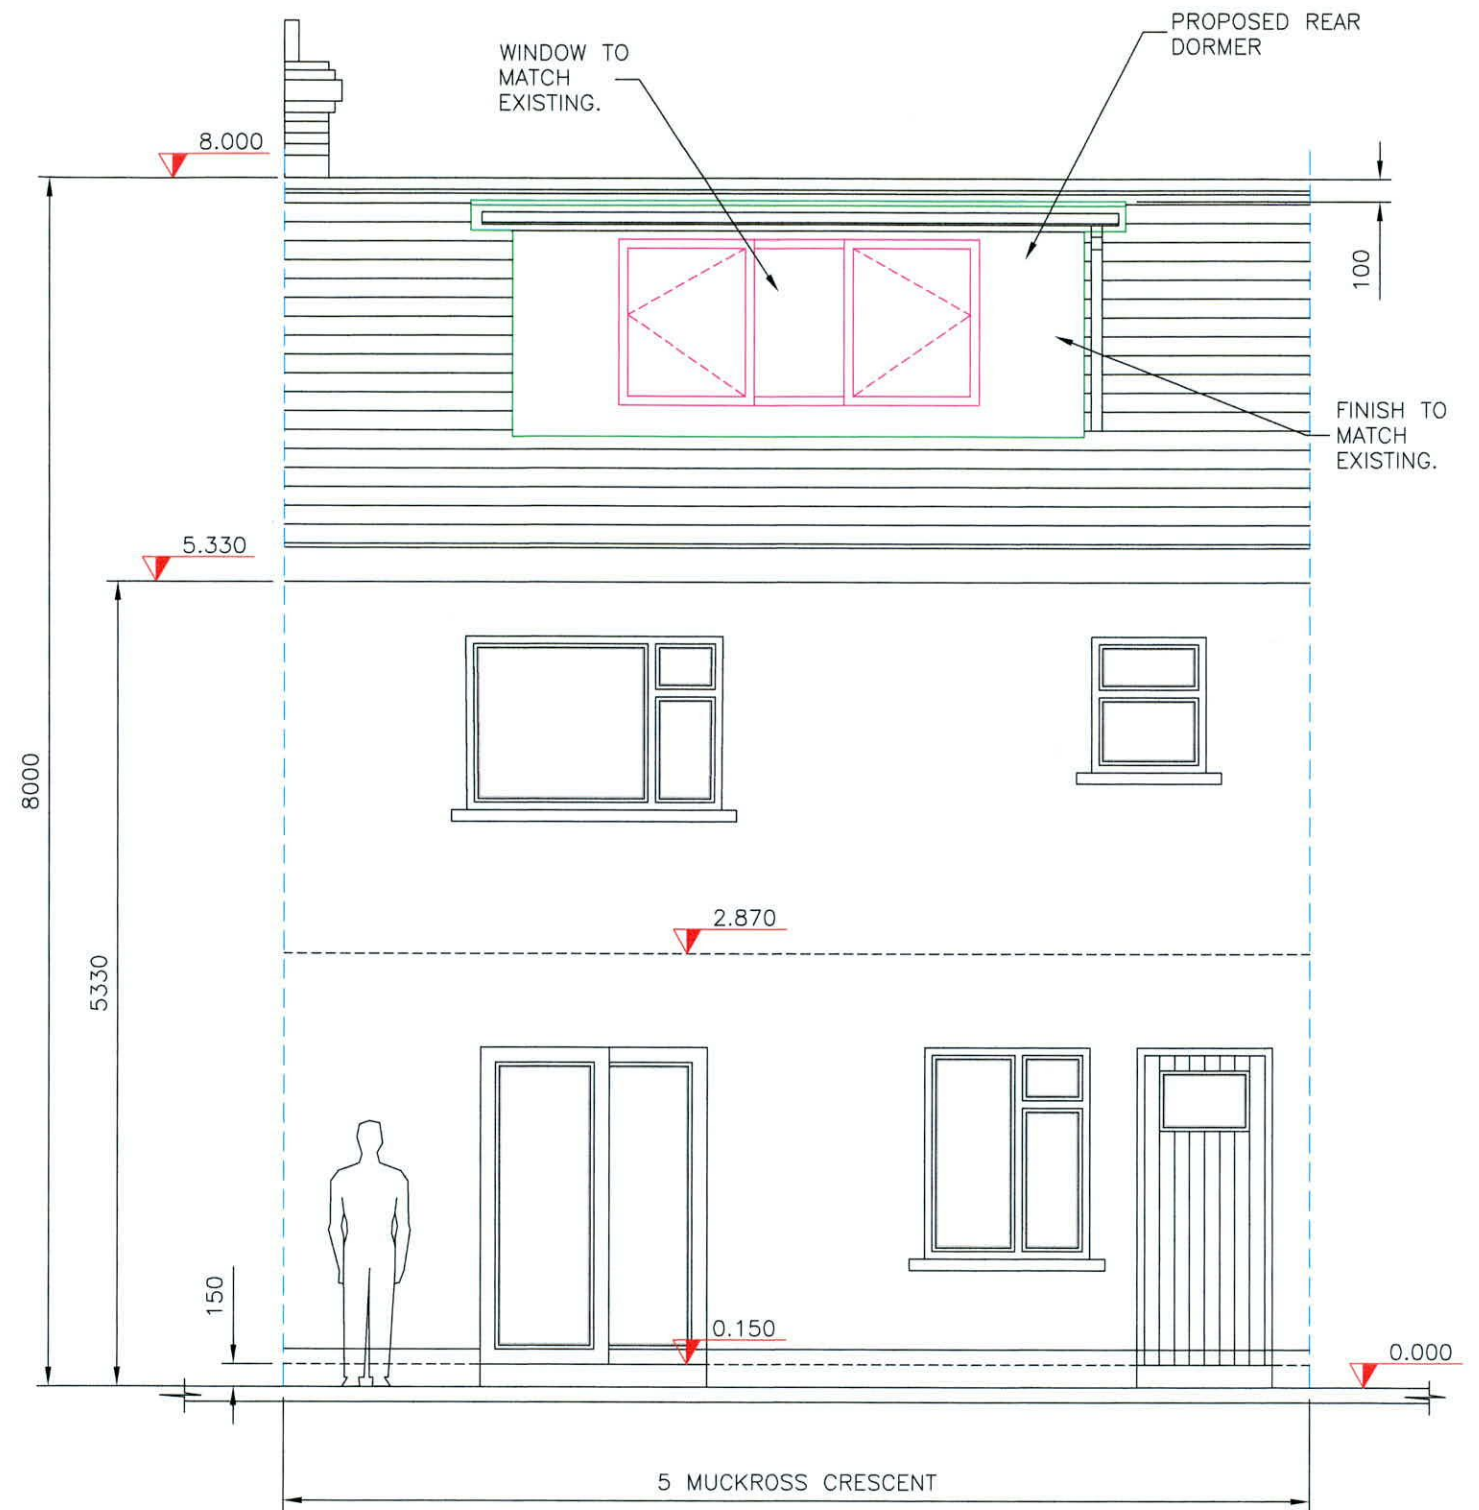

The information contained in this email is confidential and must not be divulged to any third party without the written consent of 4bes Design Services.



38 Larkfield Avenue
Lucan
Co. Dublin

5 Muckross Crescent,
Perrystown,
Dublin 12, D12 EV57

**EXISTING FRONT AND
PROPOSED REAR ELEVATION**

DRAWN	JOHN FORBES , 38 LARKFIELD AVE. , LUCAN, Co. DUBLIN	
DATE	Sept 2022	
SCALE	1:50 @ A3	Justin Corr and Dearbhla Walshe

MC - 7