



<p>NRB Consulting Engineers Ltd 1st Floor, Apollo Building Dundrum Road Dundrum Dublin 14 Phone/Fax: +353 1 292 1941 Email: info@nrbe.ie Web: www.nrbe.ie Registered in Ireland No. 491679</p>		<p>Client Ballycloud Warehousing Lucan</p>		<p>Project No. 22-046 Drawing No. NRB-TA-001</p>	
<p>NRB Consulting Engineers Ltd recommend that Road and land ownership boundaries are verified through Legal & Land searches by the Client. This drawing is based upon architects drawing 685.1 - PP received 30/09/22. NRB Consulting Engineers Ltd shall not be liable for any inaccuracies or deficiencies.</p>		<p>Project Title Proposed Site Layout</p>		<p>Drawn PB Checked ER Approved ER Date 2-Oct-22 Scale @ A3 1:500 Rev B</p>	
REV	DATE	AMENDMENTS	DRAWN	CHK	APP
<p>NRB Consulting Engineers Ltd accept no responsibility for any unauthorised amendments to this drawing. Only figured dimensions to be worked to.</p>		<p>Purpose of Issue <input type="checkbox"/> Draft <input type="checkbox"/> As Built <input type="checkbox"/> Information <input type="checkbox"/> Tender <input type="checkbox"/> Approval <input type="checkbox"/> Construction</p>			

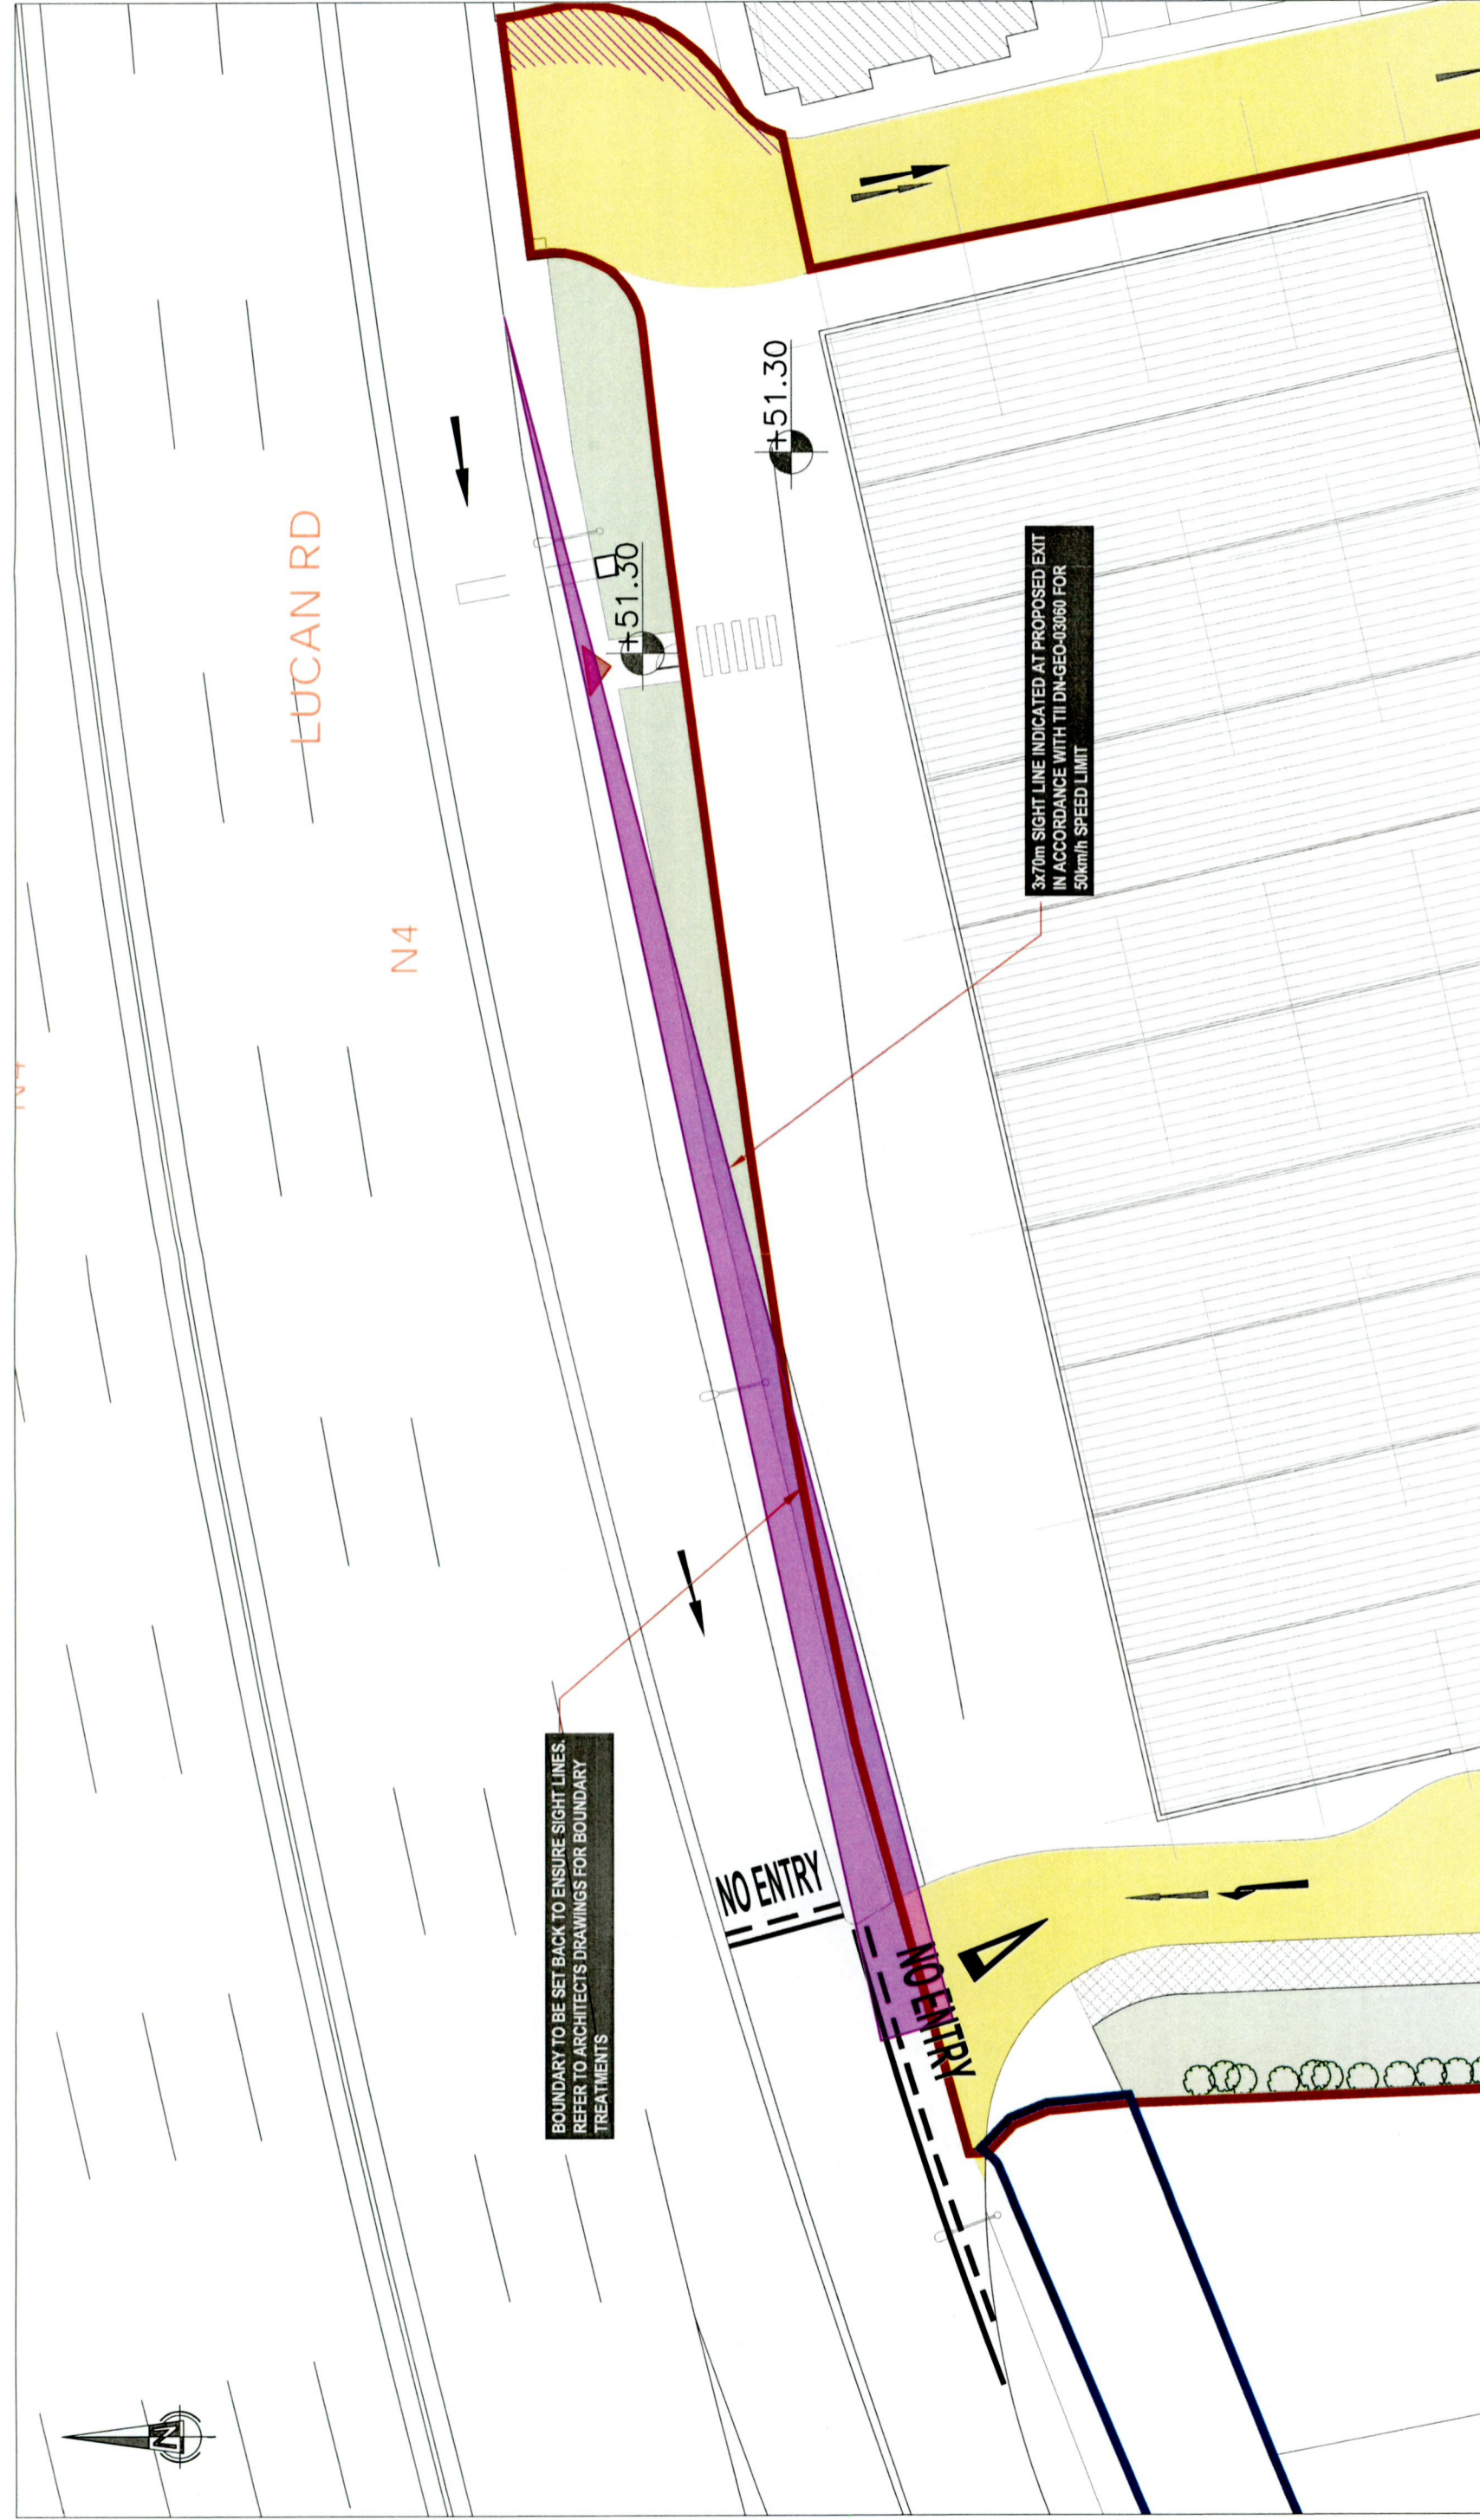


NRB Consulting Engineers Ltd recommend that Road and land ownership boundaries are verified through Legal & Land searches by the Client. This drawing is based upon architects drawing 685.1 - PP received 30/09/22. NRB Consulting Engineers Ltd shall not be liable for any inaccuracies or deficiencies.		NRB consulting engineers NRB Consulting Engineers Ltd 1st Floor, Apollo Building Dundrum Road Dundrum Dublin 14 Phone/Fax: +353 1 292 1941 Email: info@nrbe.ie Web: www.nrb.ie Registered in Ireland No. 491679		Client Project Ballyclaw Warehousing Lucan Title Proposed Site Exit Sight Lines		Project No. 22-046 Drawing No. NRB-TA-002	
REV	DATE	AMENDMENTS	DRAWN	CHK	APP	Drawn PB Checked Date 2-Oct-22 Purpose of Issue <input type="checkbox"/> Draft <input type="checkbox"/> As Built <input type="checkbox"/> Information <input type="checkbox"/> Tender <input type="checkbox"/> Approval <input type="checkbox"/> Construction	Approved ER 02/10/22 Scale @ A3 1:250 Rev B

copyright © RESERVED

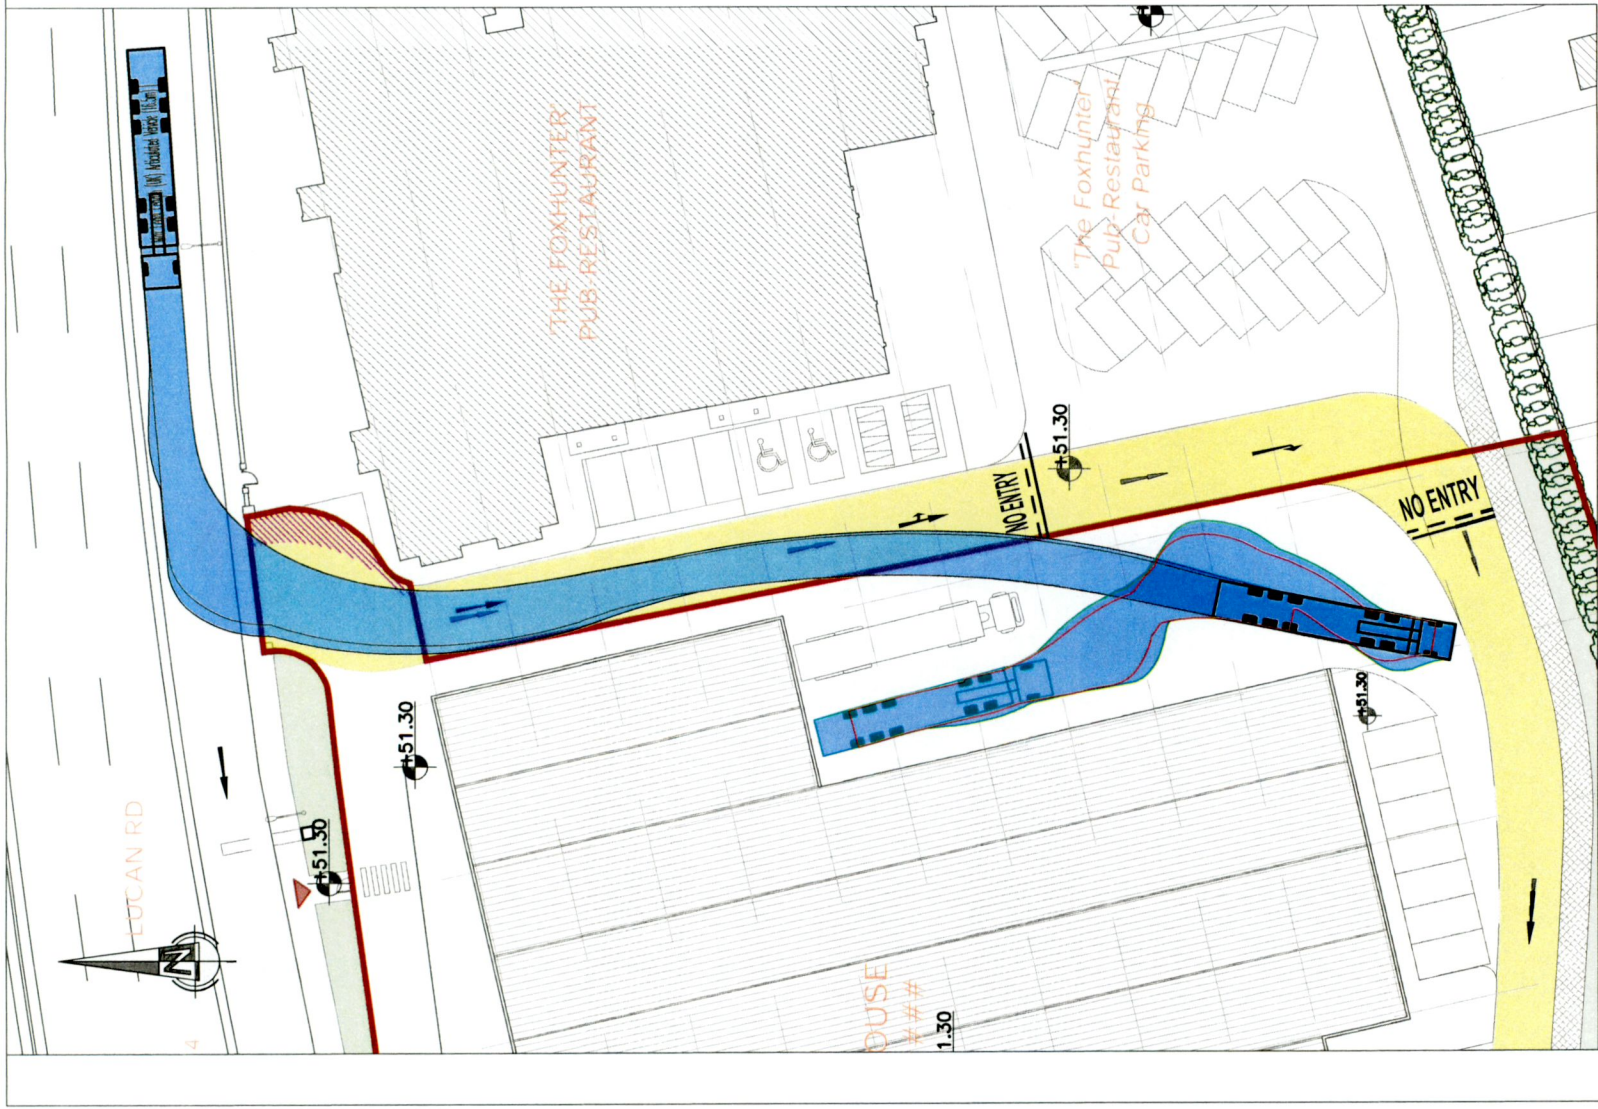

AUTOTRACK OF A 16.5m ARTIC ENTERING BAY 1

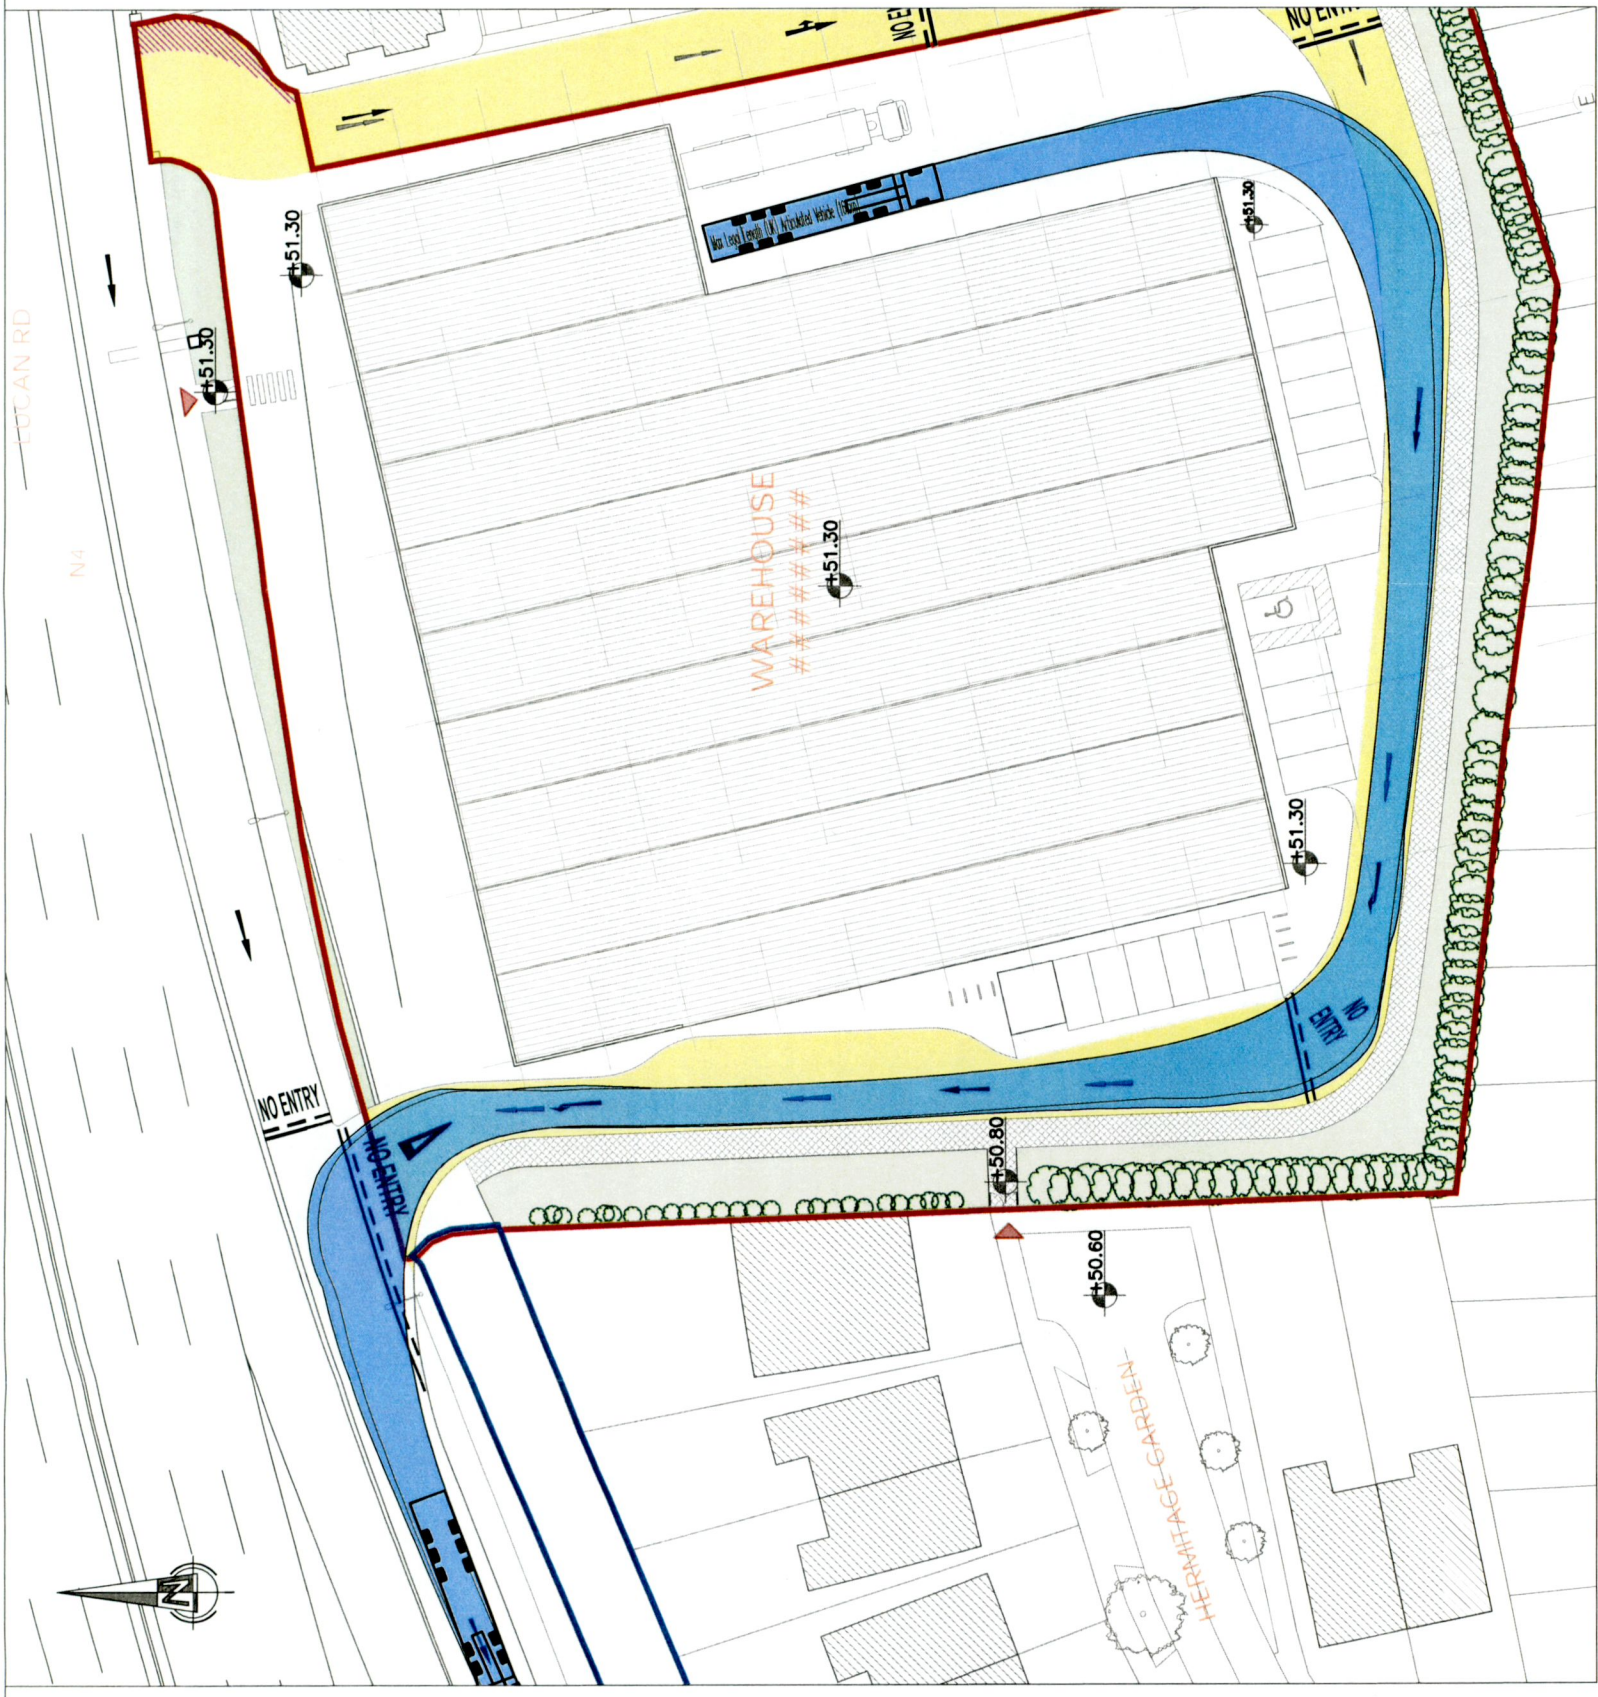

AUTOTRACK OF A 16.5m ARTIC EXITING BAY 1


NRB Consulting Engineers Ltd recommend that Road and land ownership boundaries are verified through Legal & Land searches by the Client.
 This drawing is based upon architects drawing 685.1 - PP received 30/09/22. NRB Consulting Engineers Ltd shall not be liable for any inaccuracies or deficiencies.

NRB Consulting Engineers Ltd
 1st Floor, Apollo Building
 Dundrum Road
 Dundrum
 Dublin 14
 Phone/Fax: +353 1 292 1941
 Email: info@nrbe.ie
 Web: www.nrb.ie
 Registered in Ireland No. 491679


NRB consulting engineers
 COPYRIGHT © RESERVED

Client	Project Bullydowal Warehousing Lucan		Project No.	22-046	Drawing No.	NRB-TA-003
Title	Autotracks of Loading Bay 1		Drawn	PB	Checked	ER
			Date	2-Oct-22	Date	02/10/22
			Purpose of Issue	<input type="checkbox"/> Draft <input type="checkbox"/> As Built	Scale @ A3	1:500
				<input type="checkbox"/> Information <input type="checkbox"/> Tender	Rev	02/10/22
				<input type="checkbox"/> Approval <input type="checkbox"/> Construction		B

REV	DATE	AMENDMENTS	DRAWN	CHK	APP

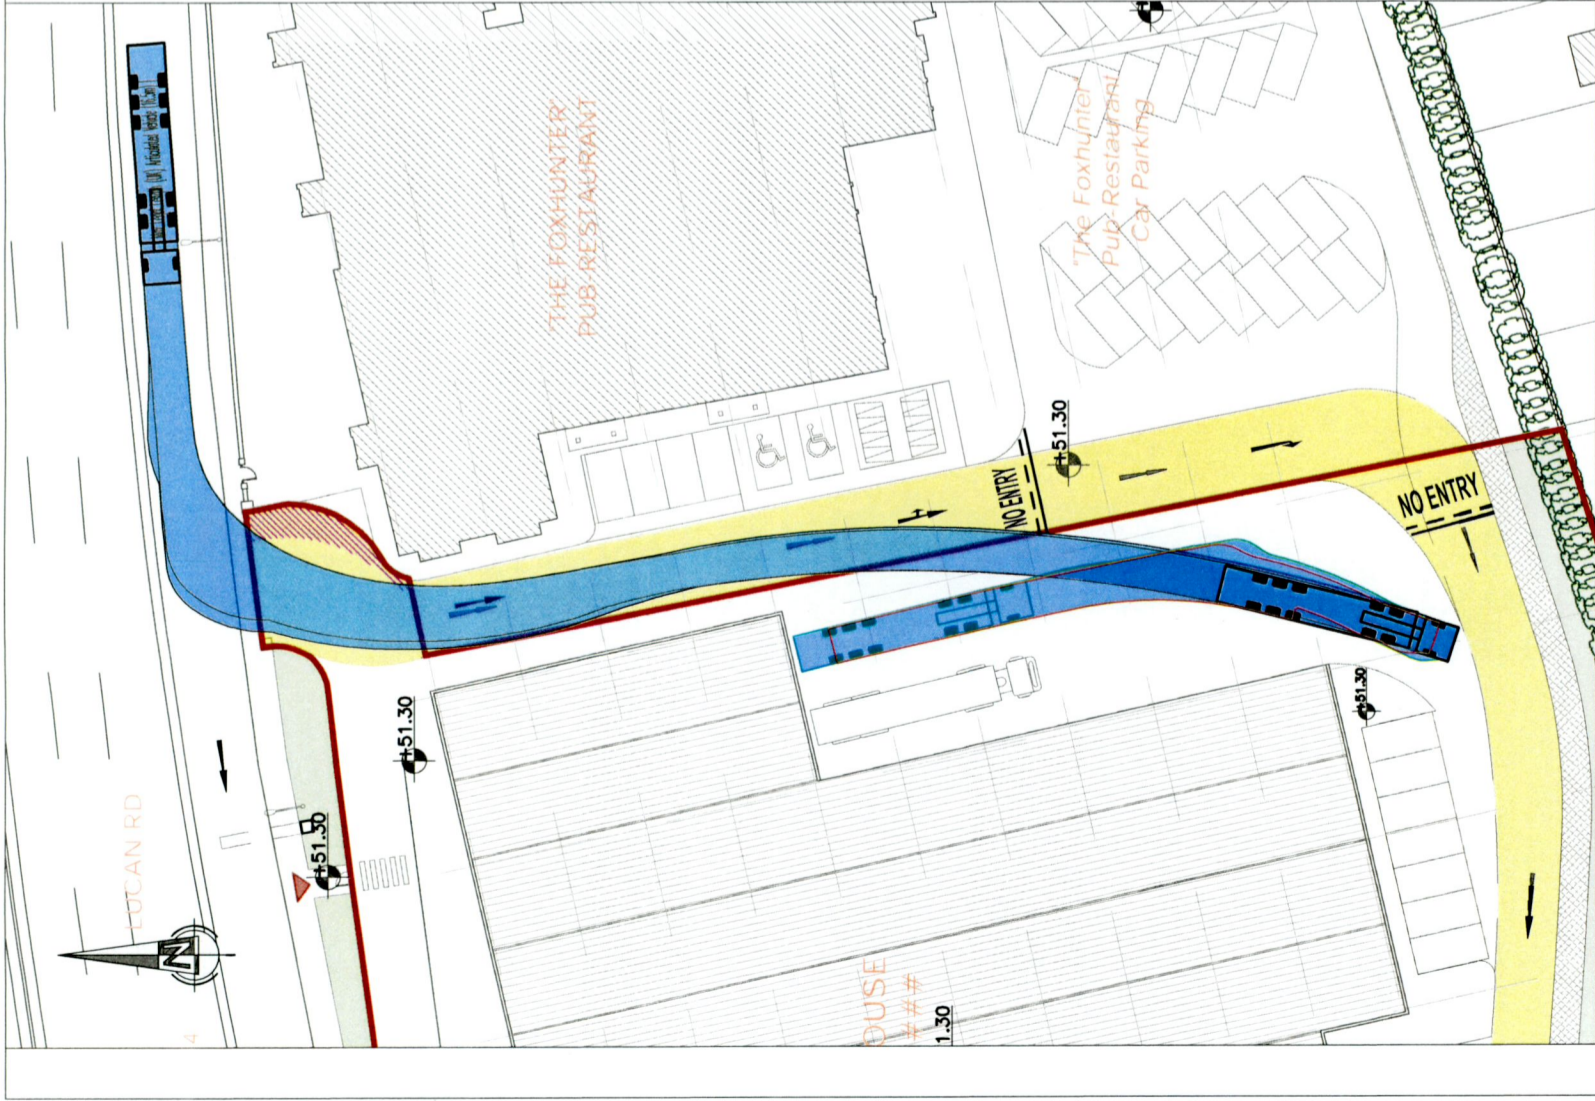

AUTOTRACK OF A 16.5m ARTIC ENTERING BAY 1

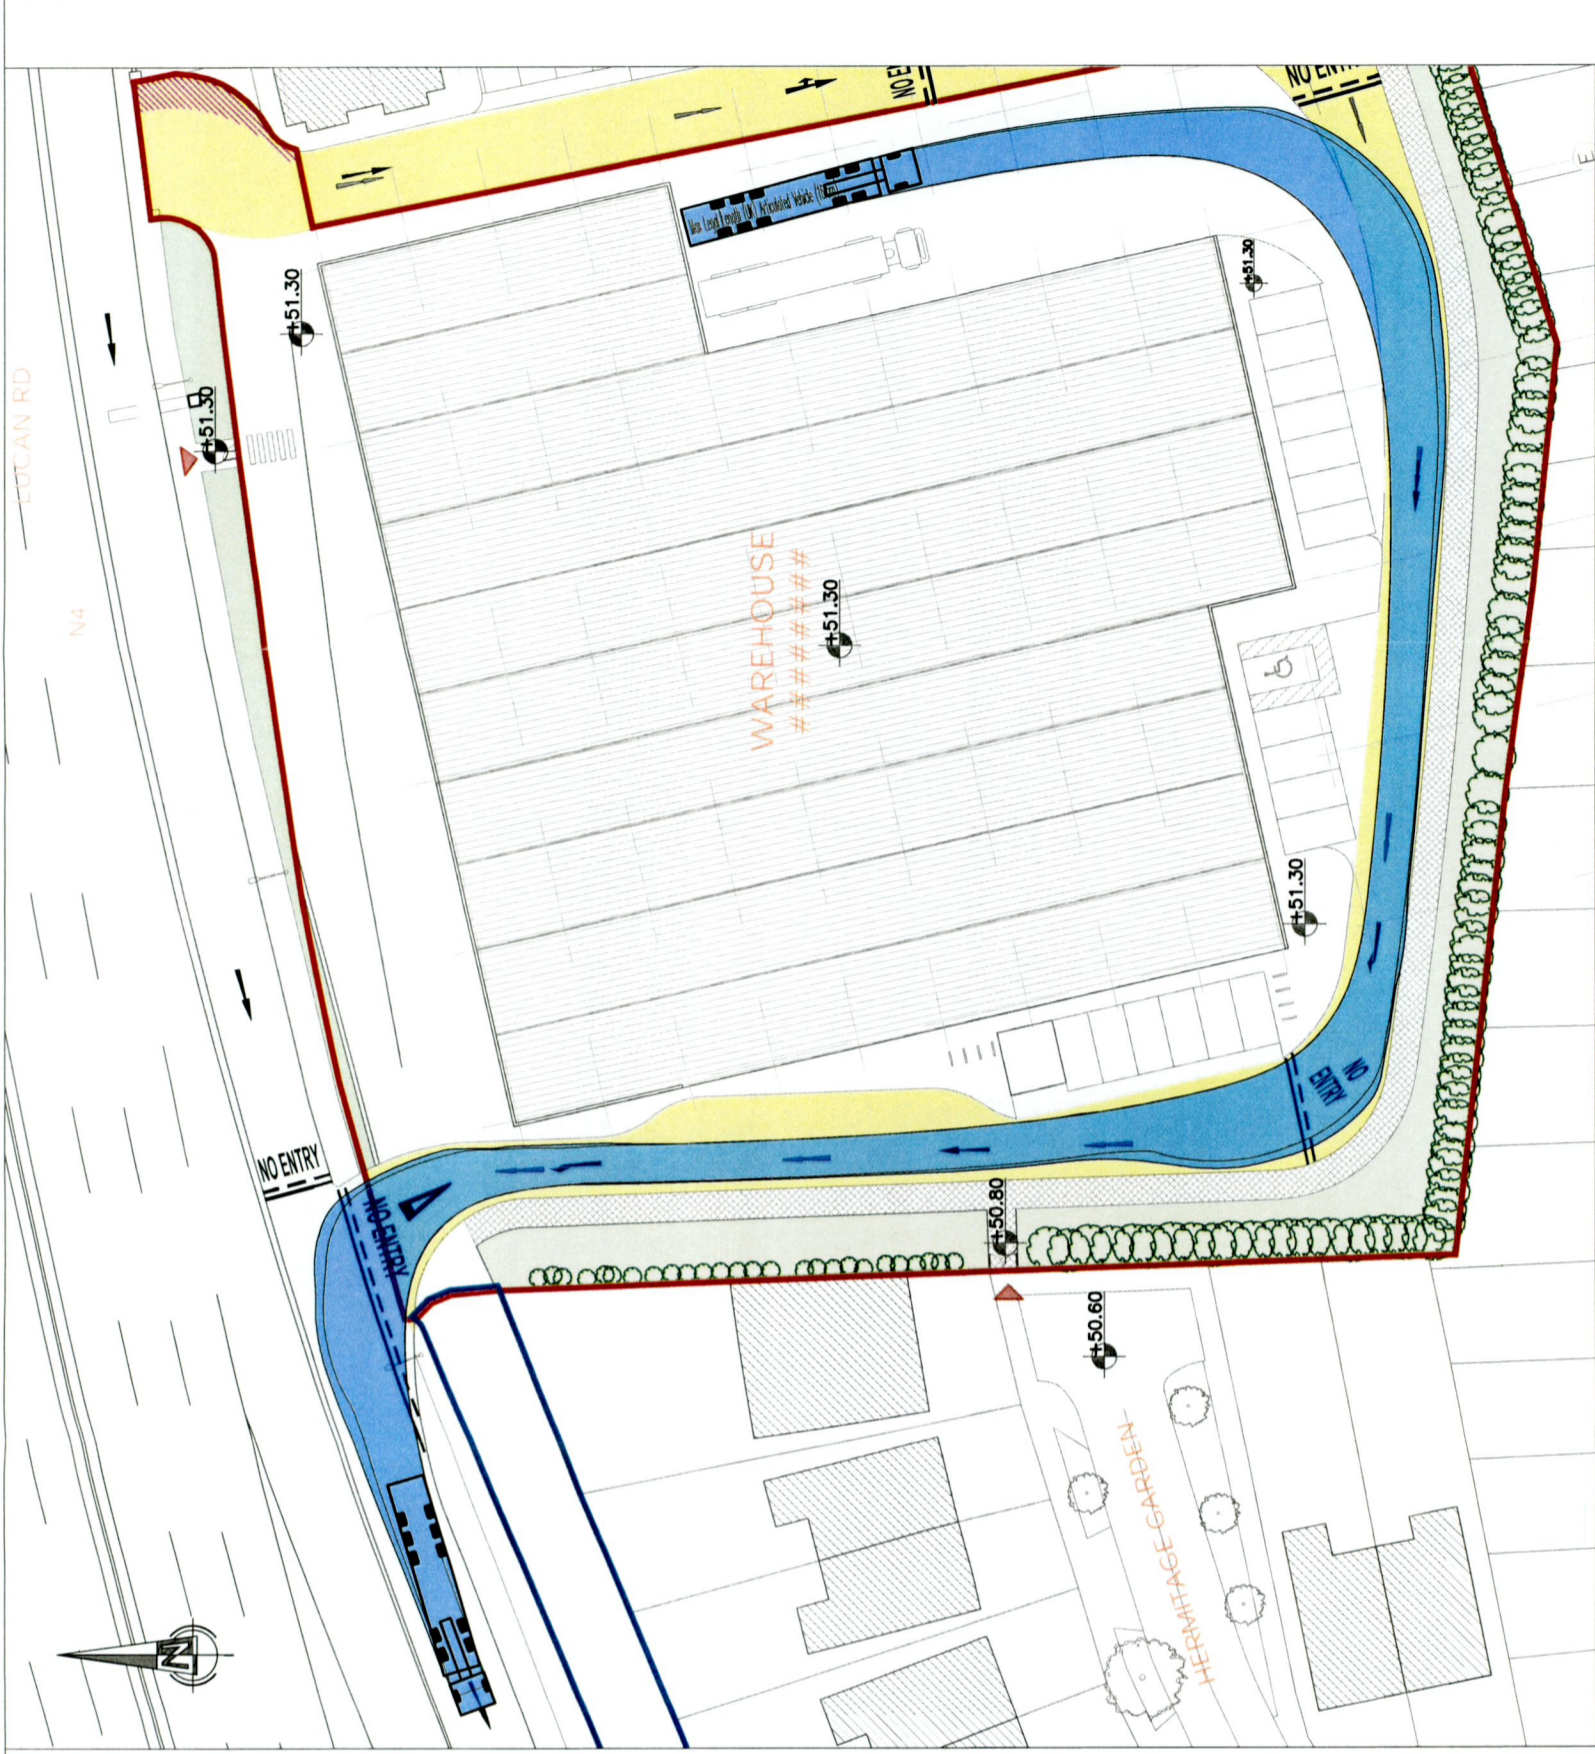

AUTOTRACK OF A 16.5m ARTIC EXITING BAY 1

NRB Consulting Engineers Ltd recommend that Road and land ownership boundaries are verified through Legal & Land searches by the Client.
 This drawing is based upon architects drawing 685.1 - PP received 30/09/22. NRB Consulting Engineers Ltd shall not be liable for any inaccuracies or deficiencies.

NRB Consulting Engineers Ltd
 1st Floor, Apollo Building
 Dundrum Road
 Dundrum
 Dublin 14
 Phone/Fax: +353 1 292 1941
 Email: info@nrbe.ie
 Web: www.nrbe.ie
 Registered in Ireland No. 491679



Client

Project **Balyleopard** Warehousing
 Lucan

Title
 Autotracks of Loading
 Bay 2

Project No.

22-046

Drawn

PB

Date

2-Oct-22

Drawing No.

NRB-TA-004

Checked

ER

Approved

02/10/22

Scale @ A3

1:500

Rev

02/10/22

Rev

B

Purpose of Issue
 Draft
 AS Built
 Information
 Tender
 Approval
 Construction

Copyright © RESERVED

REV	DATE	AMENDMENTS	DRAWN	CHK	APP