


01 PROPOSED SECTION BB  
113 1:100

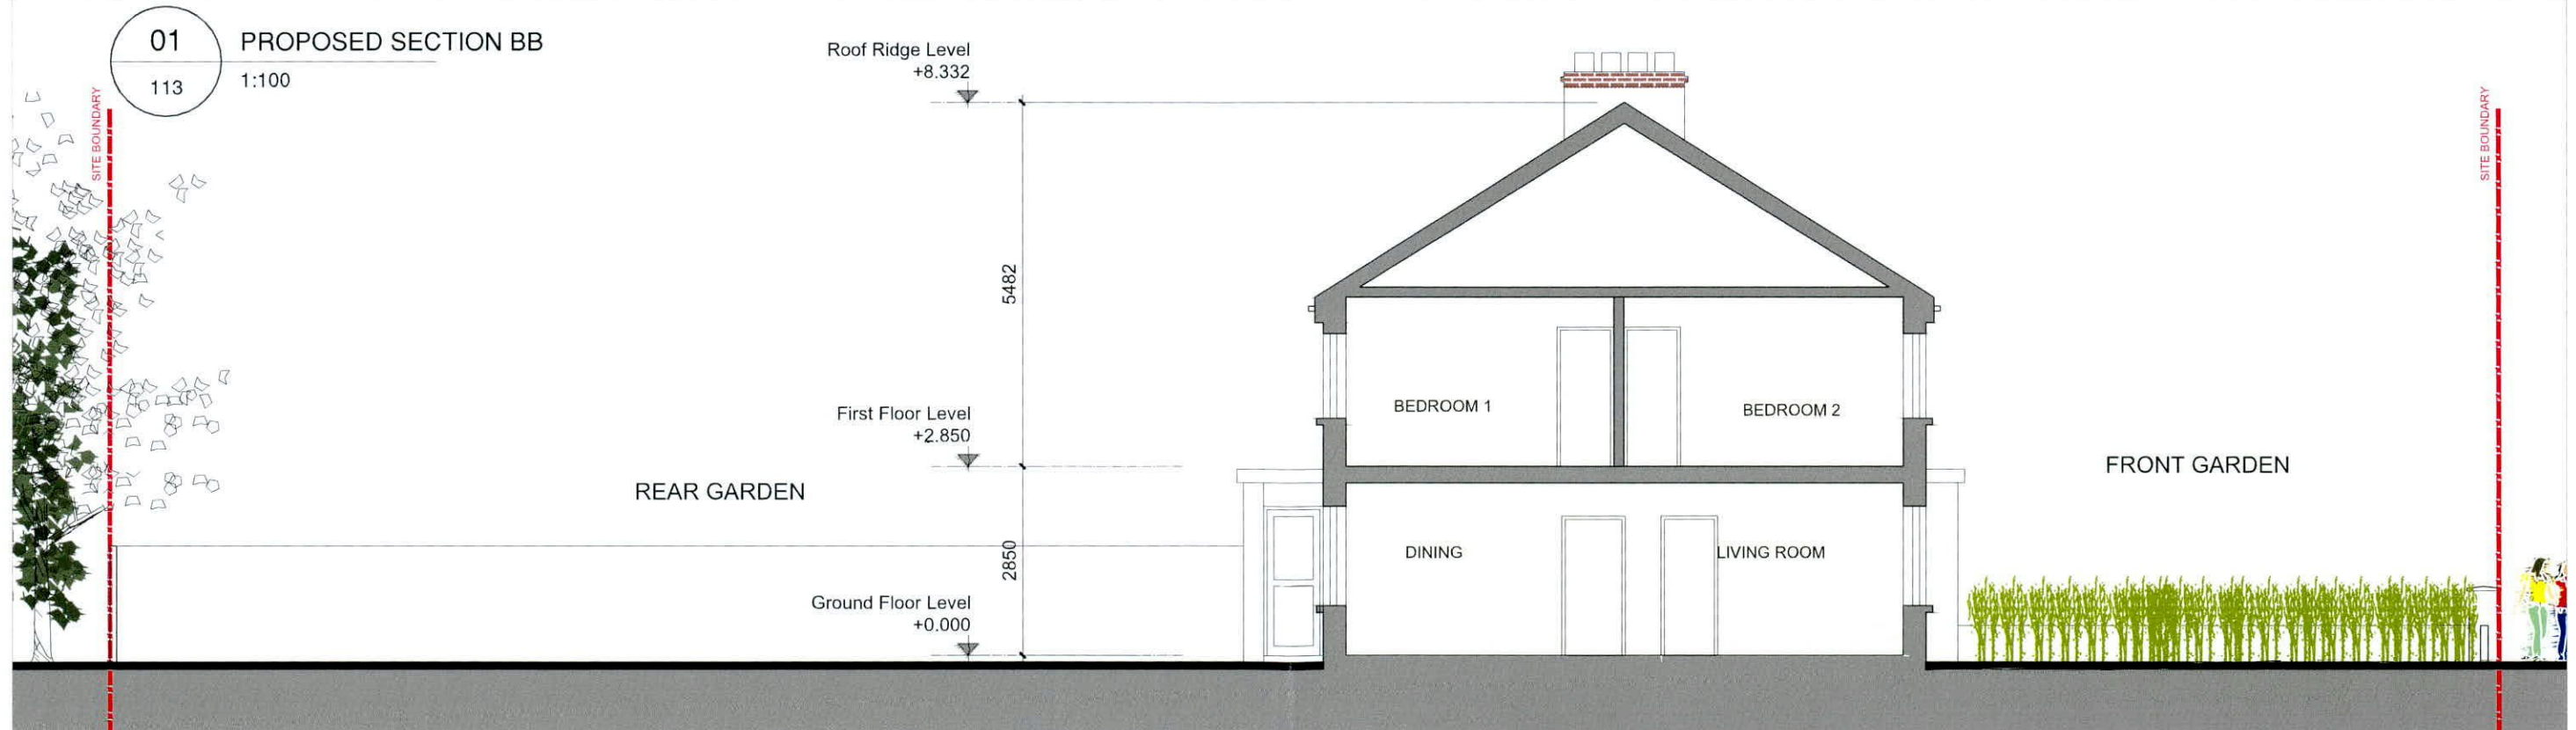

01 EXISTING SECTION BB  
113 1:100

NOTES:		56A RAMLEH PARK MILLTOWN DUBLIN 6				<b>JAKKULLA ARCHITECTURE &amp; DESIGN</b> ARCHITECTURE & DESIGN CONSULTANCY			
		CLIENT NAME		SHAMIL CHOTAI & CATHERINE HOULIHAN					
		PROJECT NAME		PROPOSED EXTENSION AT 17 ORCHARDSTOWN PARK, RATHFARNHAM, DUBLIN 14					
		DRAWING TITLE		EXISTING AND PROPOSED SECTION BB					
		PROJECT NO.	DRAWING NO.	REV.	SCALE(S)	STATUS	DATE DRAWN	DRAWN BY	CHECKED BY
		2022-110	3.0-113		1:100	3.0 PLANNING APPLICATION	SEP' 22	KJ	
REV.	DATE	DESCRIPTION							

© This drawing is copyright. Figured dimensions only to be taken from this drawing. All dimensions to be checked on site. Architects to be informed immediately of any discrepancies before work proceeds.