




712128.6542
730352.9766
730106.9766
712128.6542

712460.6542
730352.9766
730106.9766
712460.6542

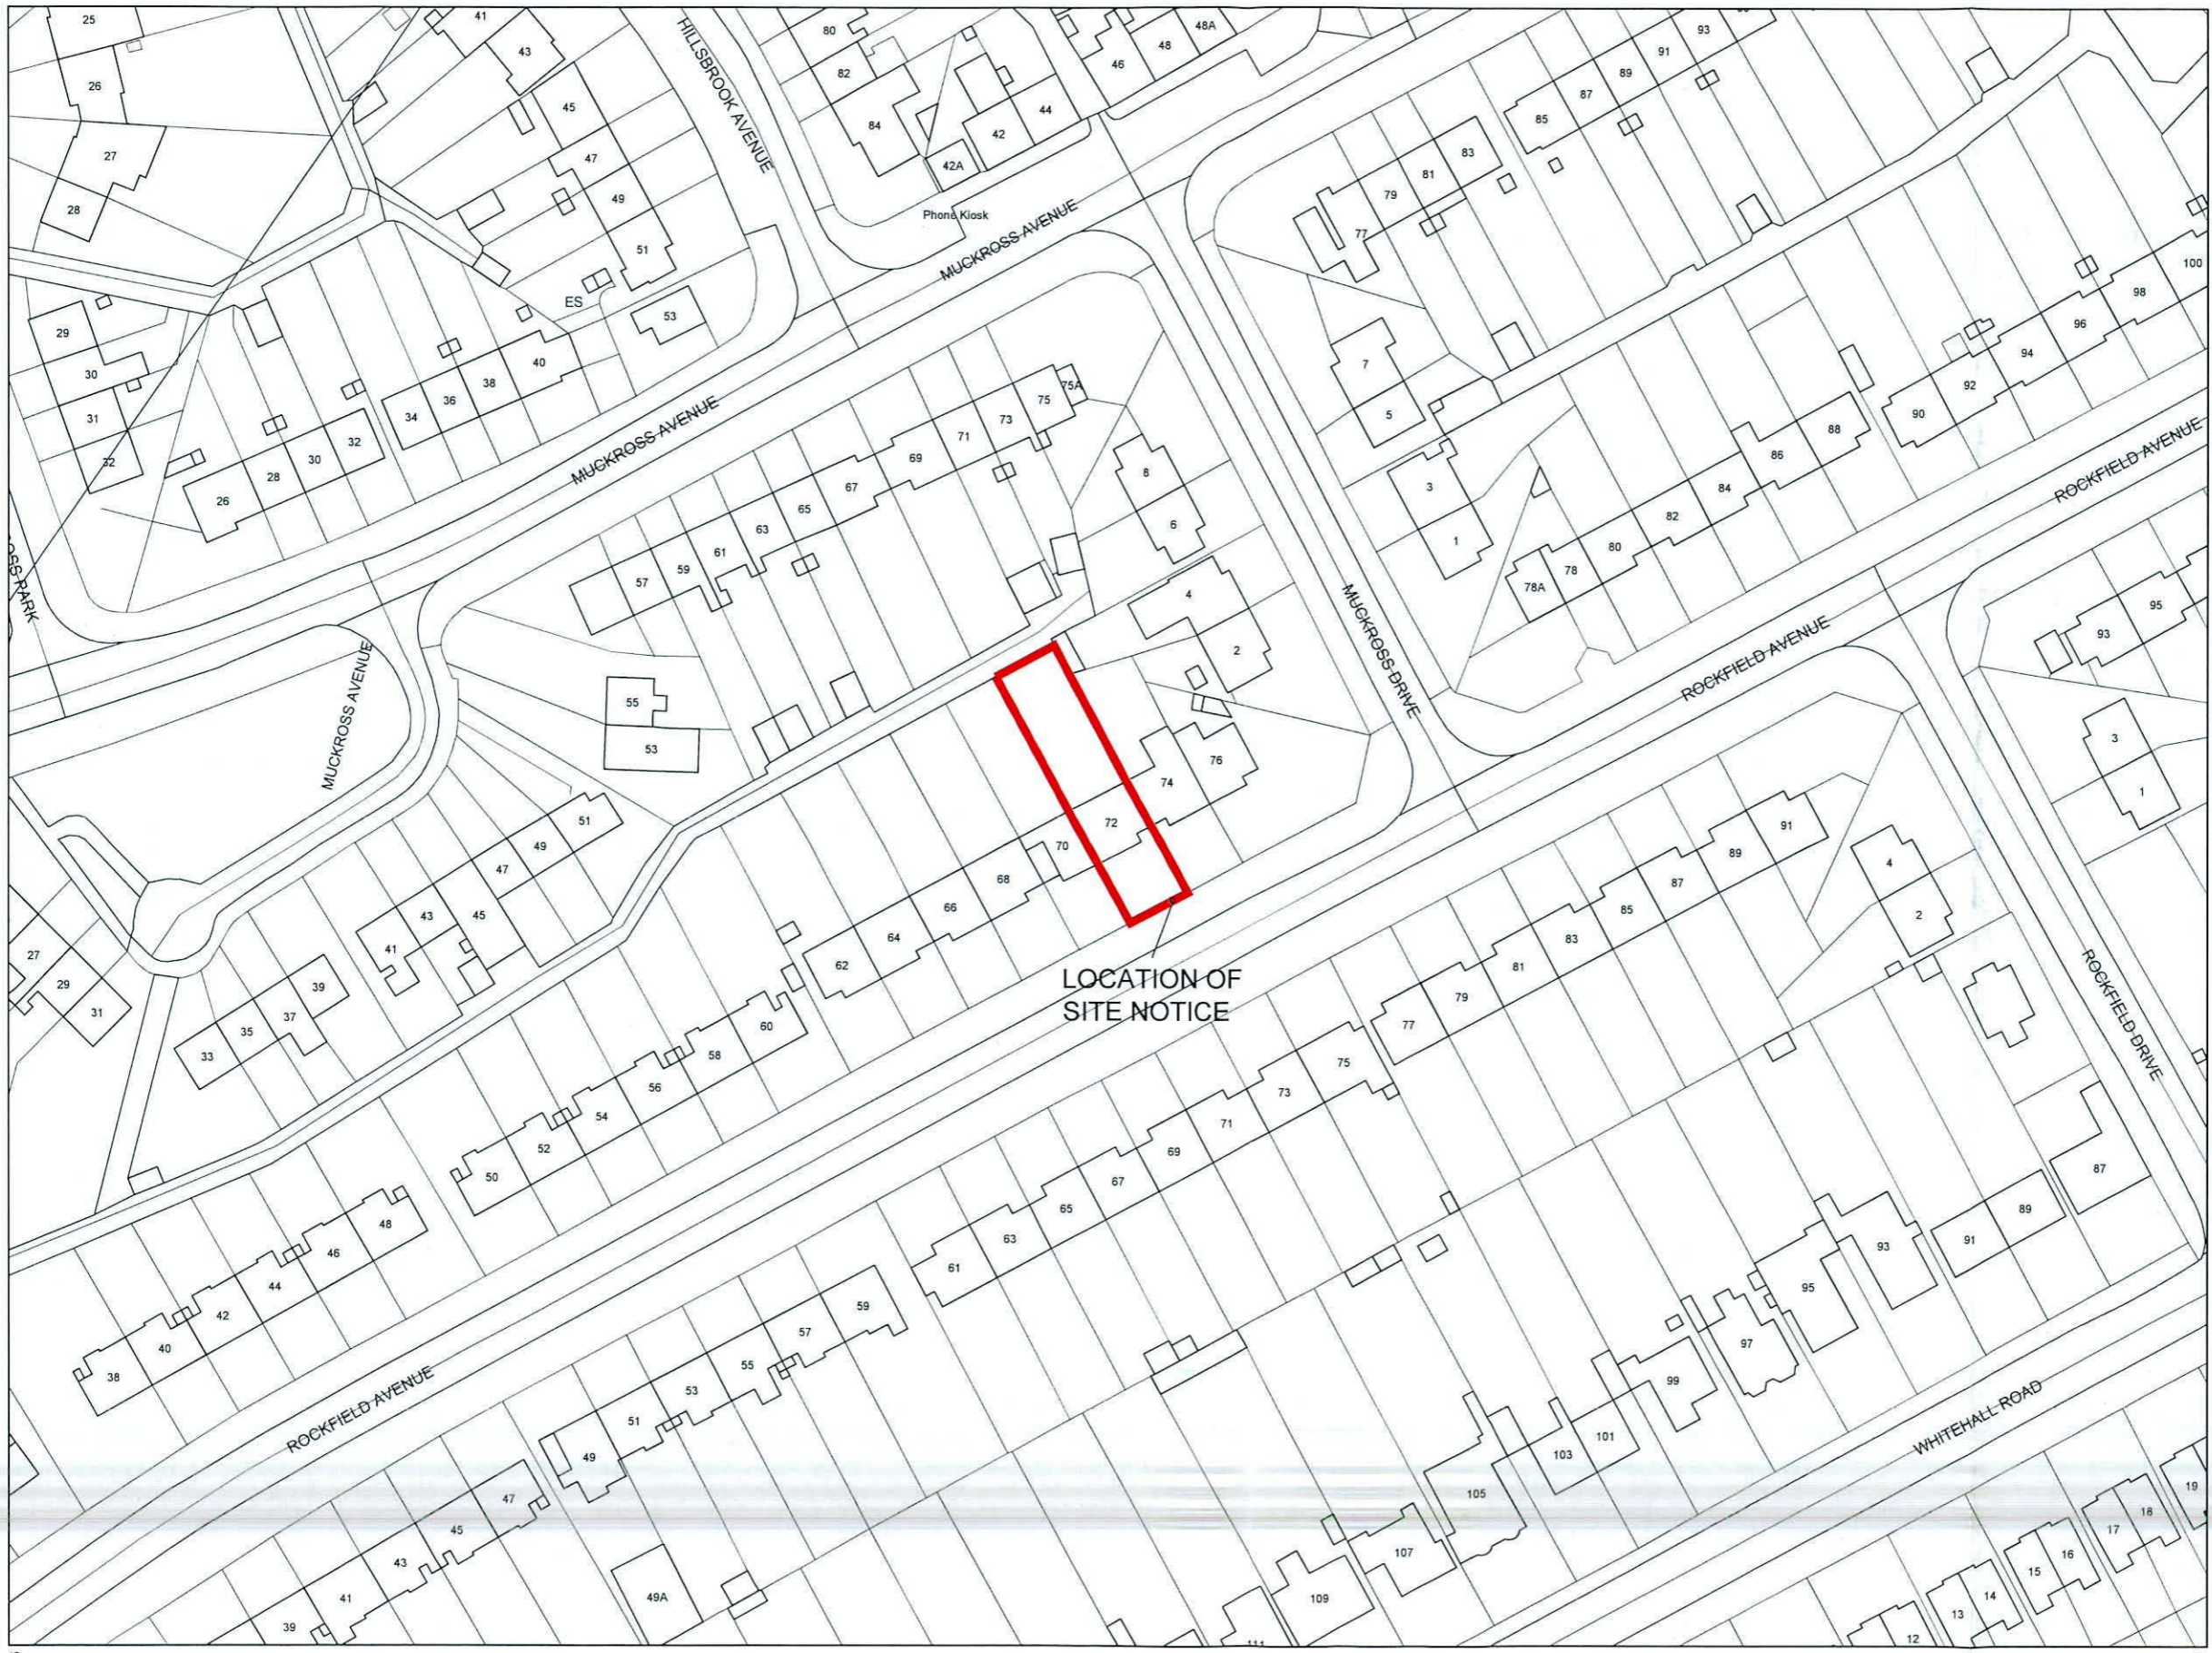

LOCATION OF
SITE NOTICE

PROJECT: 3022
SITE LOCATION MAP
PA_000
SCALE: 1:1,000@A3
Description:

Digital Landscape Model (DLM)
Publisher / Source:

Ordnance Survey Ireland (OSi)
Data Source / Reference:

PRIME2
File Format:

Autodesk AutoCAD (DWG_R2013)
File Name:

v_50289621_1.dwg
Clip Extent / Area of Interest (AOI):

LLX,LLY= 712128.6542,730106.9766
LRX,LRX= 712460.6542,730106.9766
ULX,ULY= 712128.6542,730352.9766
URX,URY= 712460.6542,730352.9766
Projection / Spatial Reference:

Projection= IREN95_Irish_Transverse_Mercator
Centre Point Coordinates:


X,Y= 712294.6542,730229.9766
Reference Index:

Map Series | Map Sheets
1:1,000 | 3328-11
1:1,000 | 3328-16
Data Extraction Date:

Date= 06-Sep-2022
Source Data Release:

DCMLS Release V1.155.113
Product Version:

Version= 1.4
License / Copyright:

Ordnance Survey Ireland 'Terms of Use' apply.
Please visit 'www.osi.ie/about/terms-conditions'.
© Ordnance Survey Ireland, 2022
Ordnance Survey Ireland Licence No. CYAL50250624
Copyright License 2022
SITE BOUNDARY: 

712460.6542