




VIEW FROM NO.74 ROCKFIELD AV. ELEVATION 5-5]
SCALE 1:100

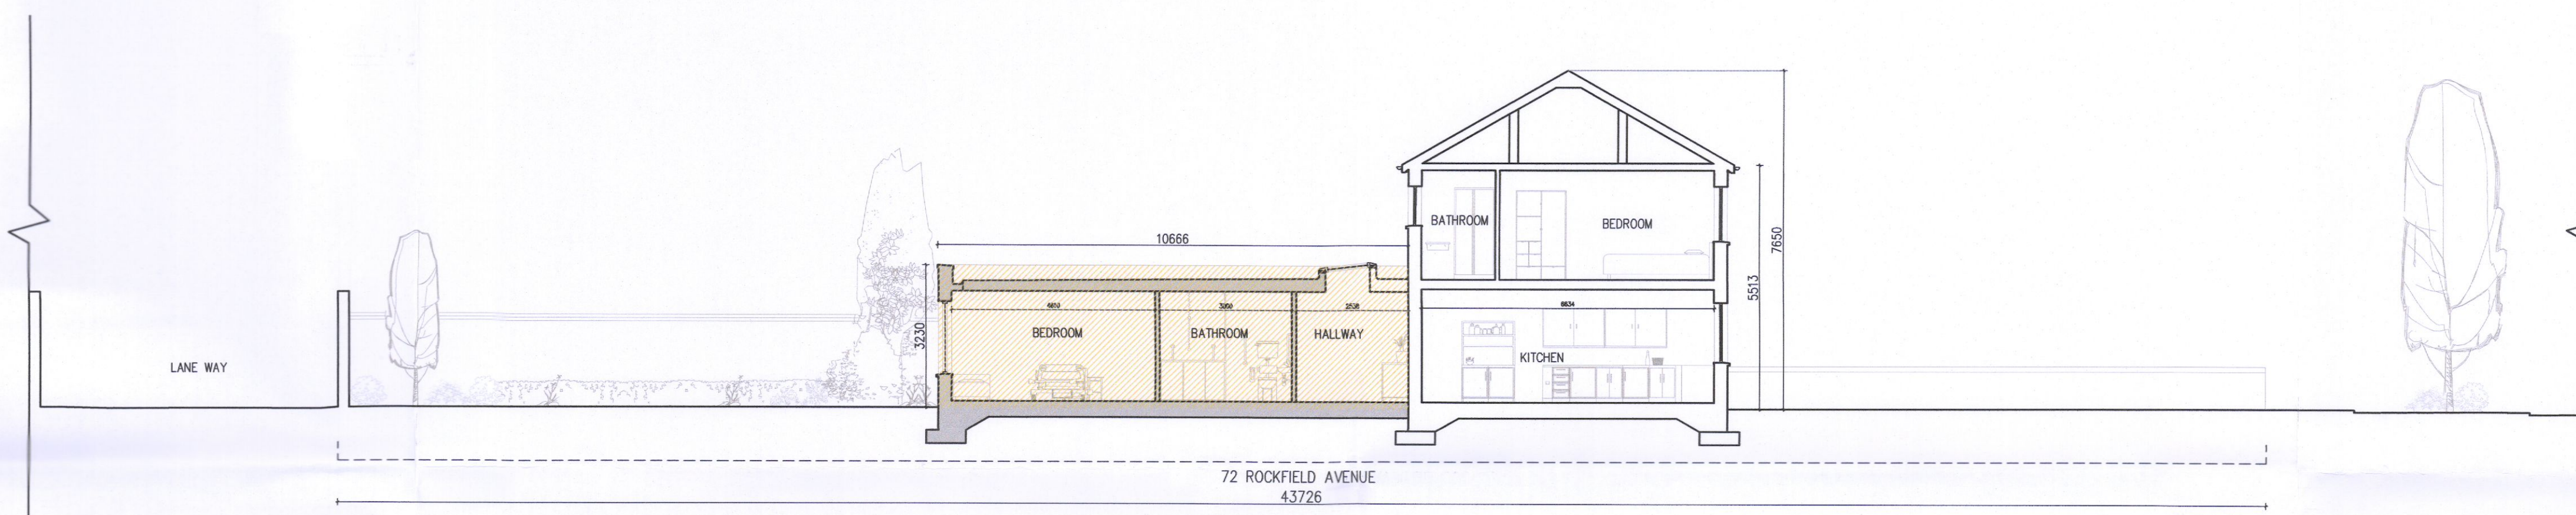

PROPOSED LONG SECTION DD
SCALE 1:100

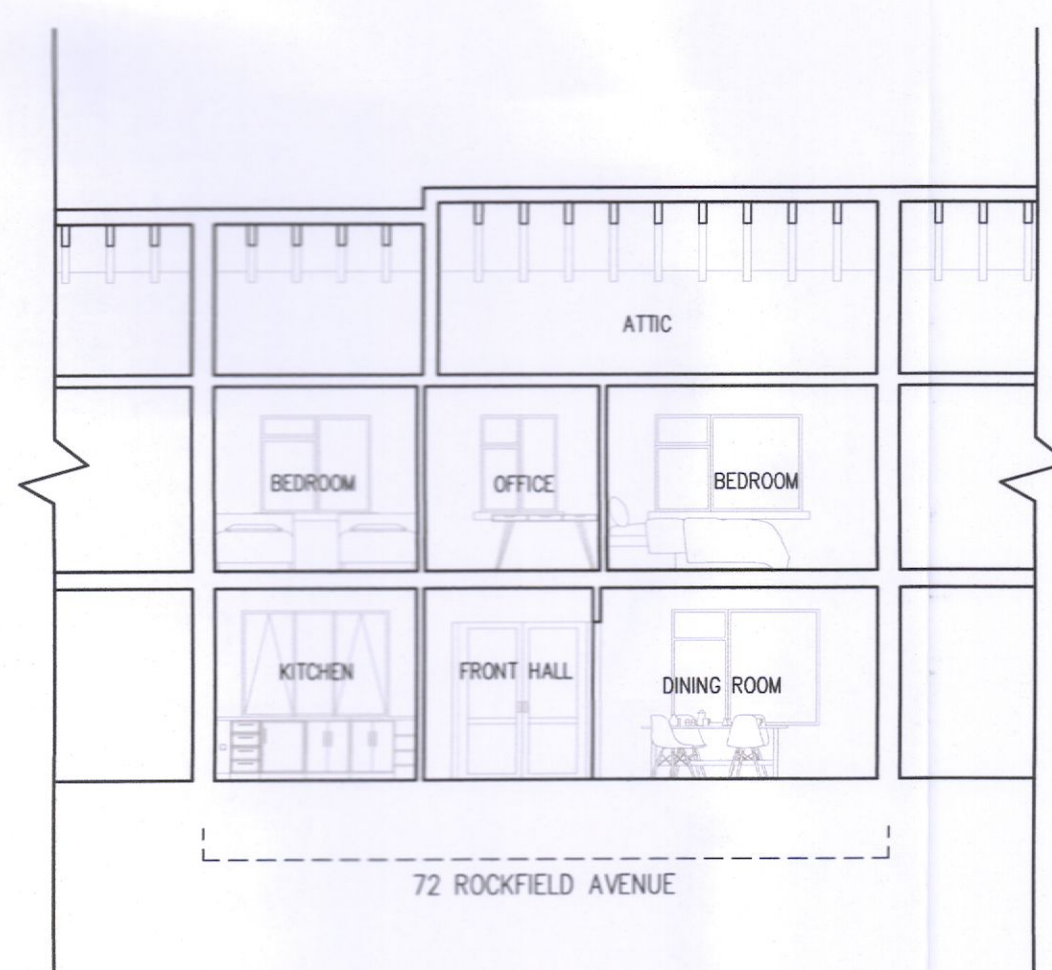


PROPOSED SHORT SECTION BB
SCALE 1:100

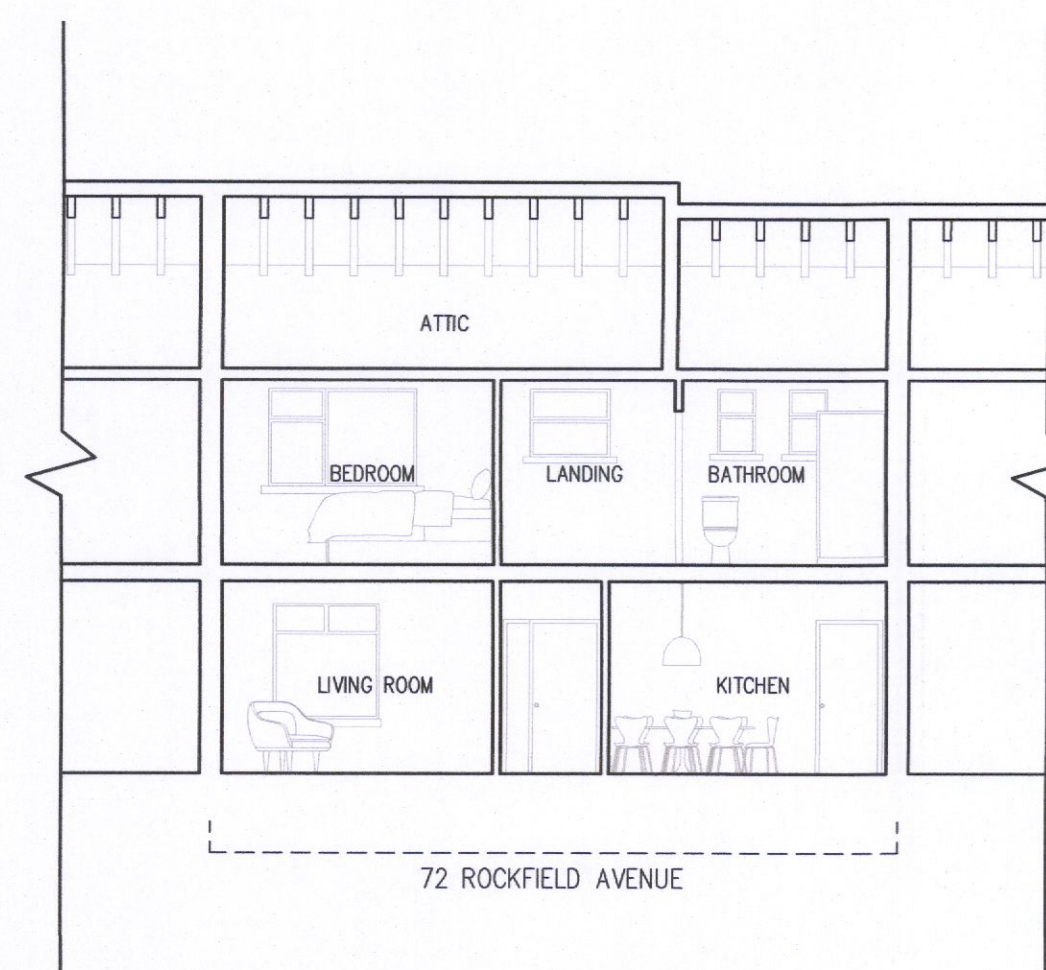

PROPOSED SHORT SECTION AA
SCALE 1:100

KEY PLAN

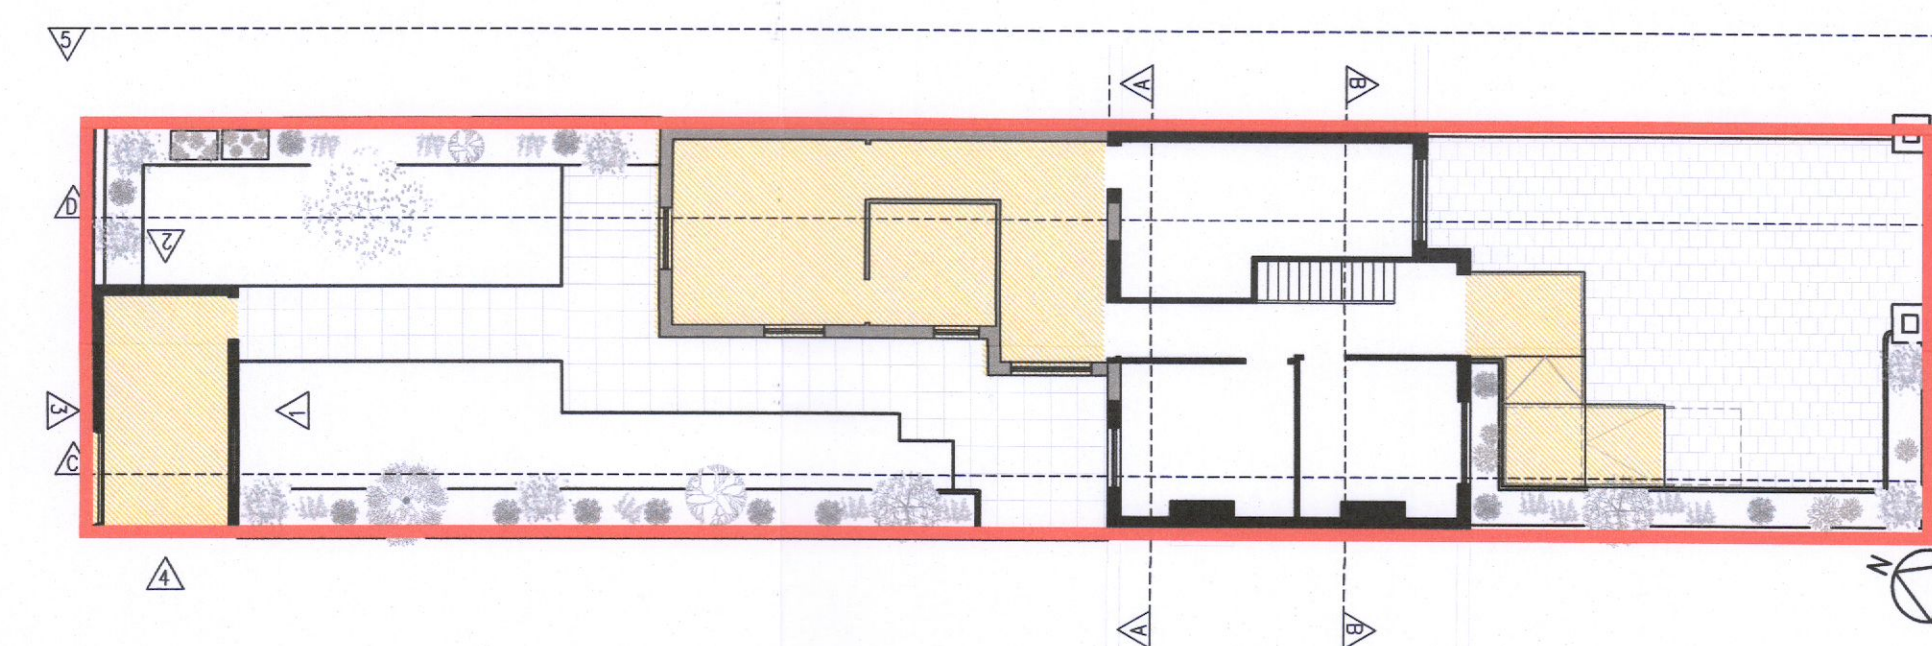

Notes:

- This Drawing is Copyright.
- Do Not Scale - Use Figured Dimensions Only.
- Refer to Structural Engineers Drawings and Specifications for all Structural Work.
- Drawings to be read in conjunction with all other Consultants Drawings and Specifications.

Revision	Initials	Date	Description
REV A:	GD	20.09.2022	ISSUE FOR PLANNING
REV B:			
REV C:			
REV D:			
REV E:			
REV F:			
REV G:			
REV H:			
REV I:			
REV J:			

Revision	Initials	Date	Description
REV K:			
REV L:			
REV M:			
REV N:			
REV O:			
REV P:			
REV Q:			
REV R:			
REV S:			
REV T:			

Revision	Initials	Date	Description
REV U:			
REV V:			
REV W:			
REV X:			
REV Y:			
REV Z:			
REV AA:			
REV BB:			
REV CC:			
REV DD:			

J S A Architects
 CHARTERED ARCHITECTS 10 Booterstown Avenue,
 Blackrock, Co. Dublin. TEL: (01) 2882661 FAX: (01) 2835143
 E-MAIL: jsa@jsarch.ie WEB: www.jsarch.ie

Client:	HARRY RABY		
Project:	HOUSE ADAPTATION		
Description:	PROPOSED SECTIONS/GARAGE ELEVATIONS		
Date:	06.09.2022	Sheet:	A1
Scale:	AS SHOWN	By:	SM
Job No:	3022	Stage:	PLANNING
Drg. No:	PA 011	Rev:	A