




PROPOSED GARAGE ELEVATION 1-1
SCALE 1:100

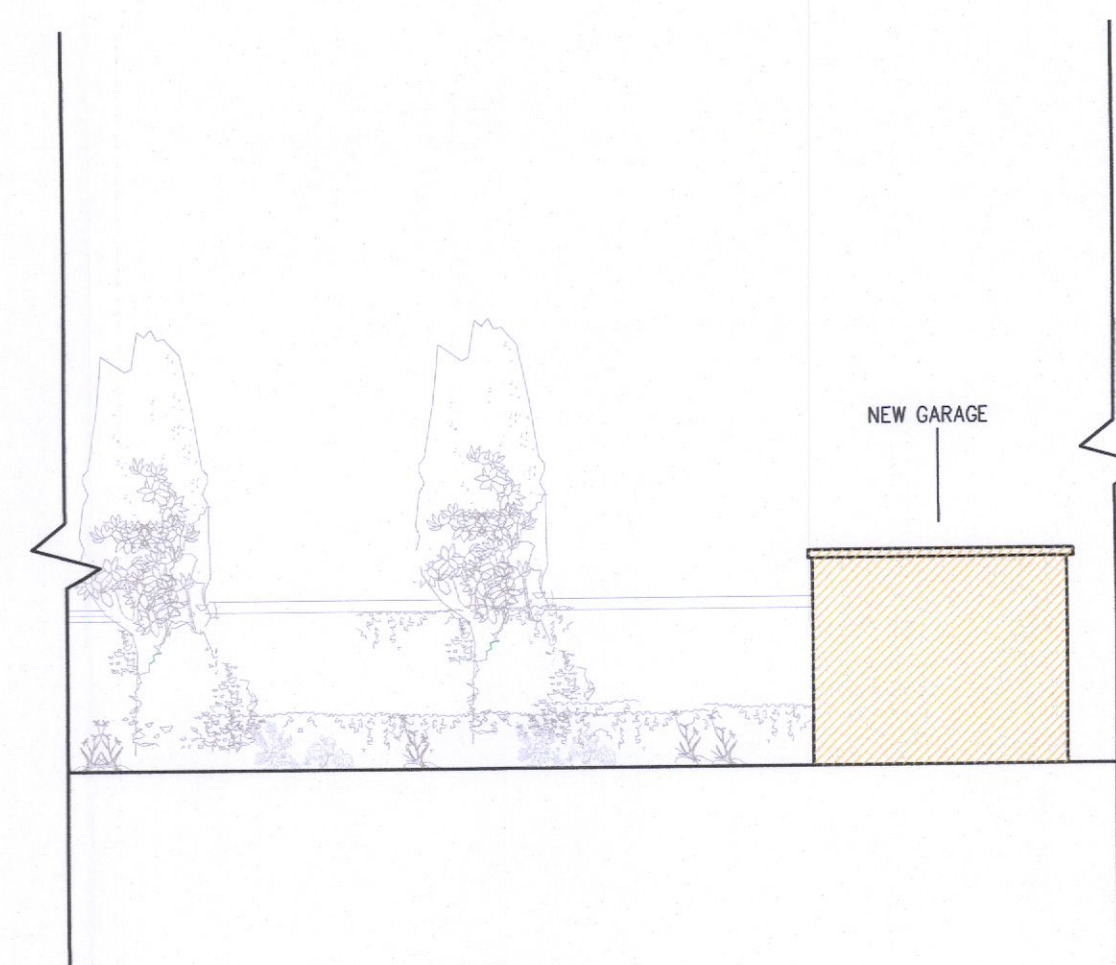

PROPOSED GARAGE ELEVATION 2-2
SCALE 1:100

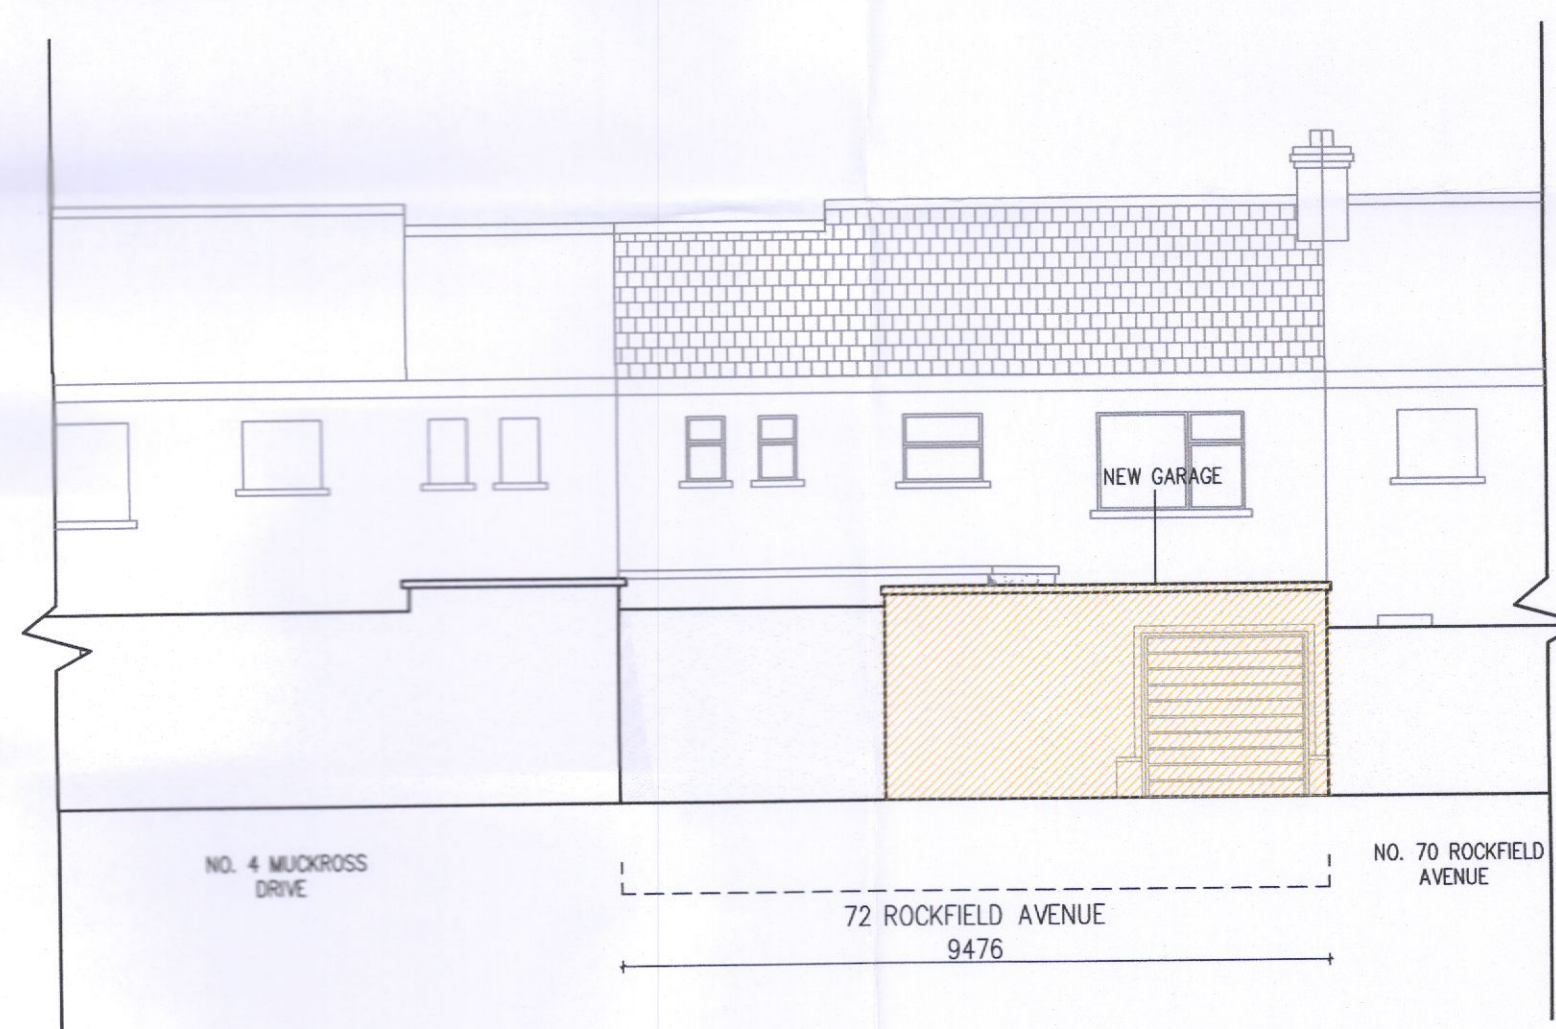


PROPOSED GARAGE ELEVATION 3-3
SCALE 1:100

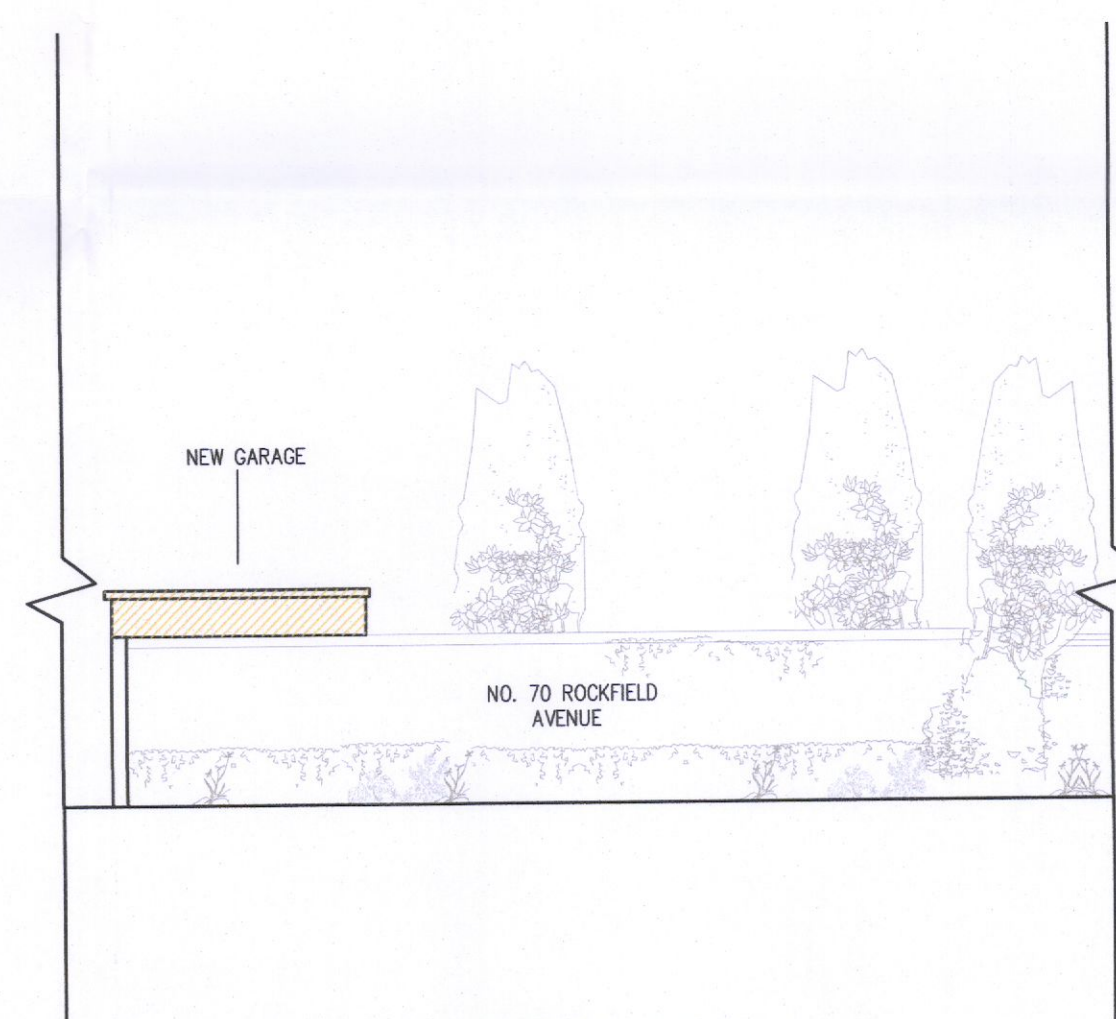

PROPOSED GARAGE ELEVATION 4-4
SCALE 1:100

KEY PLAN

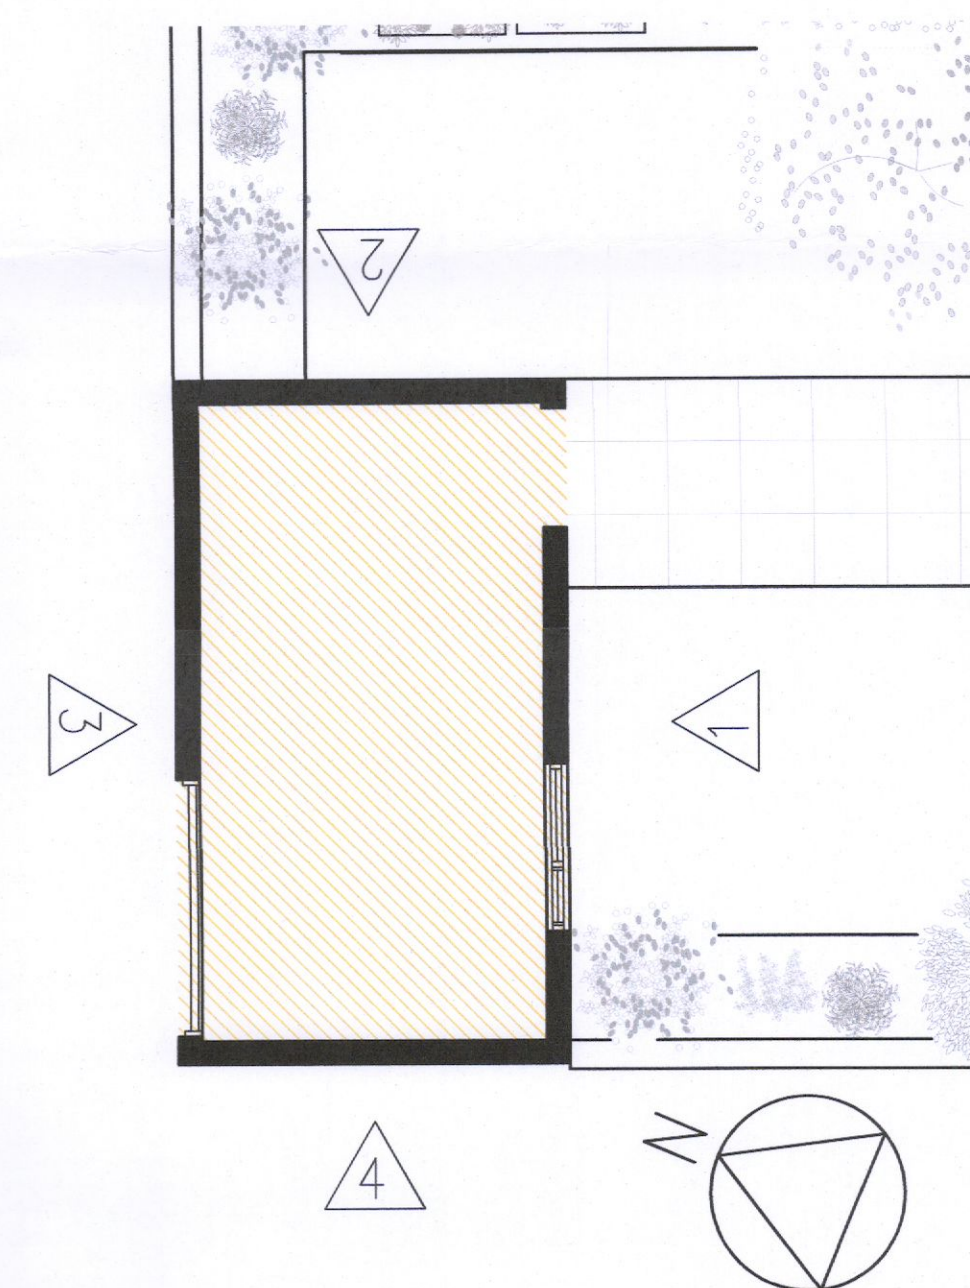

J S A Architects

CHARTERED ARCHITECTS 10 Booterstown Avenue,
Blackrock, Co. Dublin. TEL: (01) 2822661 FAX: (01) 2835143
E-MAIL: jsa@jsarch.ie WEB: www.jsarch.ie

| | | | |
|---|-----------------|-----------------|--------|
| Client: HARRY RABY | | | |
| Project: HOUSE ADAPTATION | | | |
| Description: PROPOSED GARAGE ELEVATIONS | | | |
| Date: 06.09.2022 | Sheet: A1 | Scale: AS SHOWN | By: SM |
| Job No: 3022 | Stage: PLANNING | Drg. No: PA 012 | Rev: A |

■ New Construction

Notes:
This Drawing is Copyright.
Do Not Scale – Use Figured Dimensions Only.
Refer to Structural Engineers Drawings and Specifications for all Structural Work.
Drawings to be read in conjunction with all other Consultants Drawings and Specifications.

| Revision | Initials | Date | Description |
|----------|----------|------------|--------------------|
| REV A: | CO | 20.09.2022 | ISSUE FOR PLANNING |
| REV B: | | | |
| REV C: | | | |
| REV D: | | | |
| REV E: | | | |
| REV F: | | | |
| REV G: | | | |
| REV H: | | | |
| REV I: | | | |
| REV J: | | | |

| Revision | Initials | Date | Description |
|----------|----------|------|-------------|
| REV K: | | | |
| REV L: | | | |
| REV M: | | | |
| REV N: | | | |
| REV O: | | | |
| REV P: | | | |
| REV Q: | | | |
| REV R: | | | |
| REV S: | | | |
| REV T: | | | |

| Revision | Initials | Date | Description |
|----------|----------|------|-------------|
| REV U: | | | |
| REV V: | | | |
| REV W: | | | |
| REV X: | | | |
| REV Y: | | | |
| REV Z: | | | |
| REV AA: | | | |
| REV BB: | | | |
| REV CC: | | | |
| REV DD: | | | |