
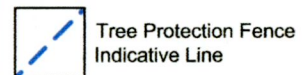
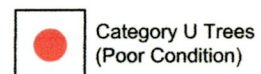
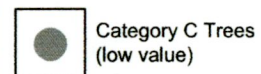
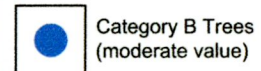
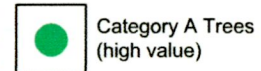
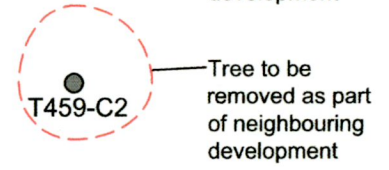
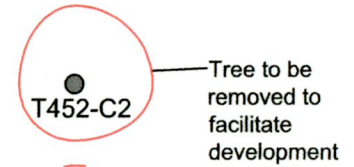


LEGEND

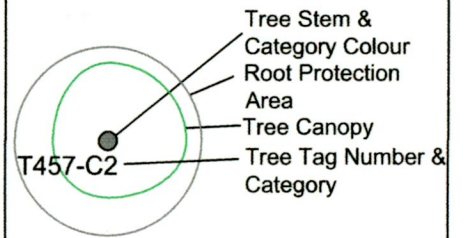

NOTES:
Please see Tree Survey Report for further detail.
All drawings to be read in conjunction with the consulting architects and engineers drawings.

Independent Tree Surveys

Our Lady's Cottage
Drummond
Rosenallis
Co. Laois
057 8628597 * 087 1380687
jmorgan@independenttreesurveys.ie
www.independenttreesurveys.ie

Project Name: 1A The Crescent, Lucan, Co. Dublin

Drawing Title: Tree Impact/Protection Plan


Drawing Number: 22039_TPP

Client:


Agent:

Date: 14/07/2022

Scale: 1:200@A3

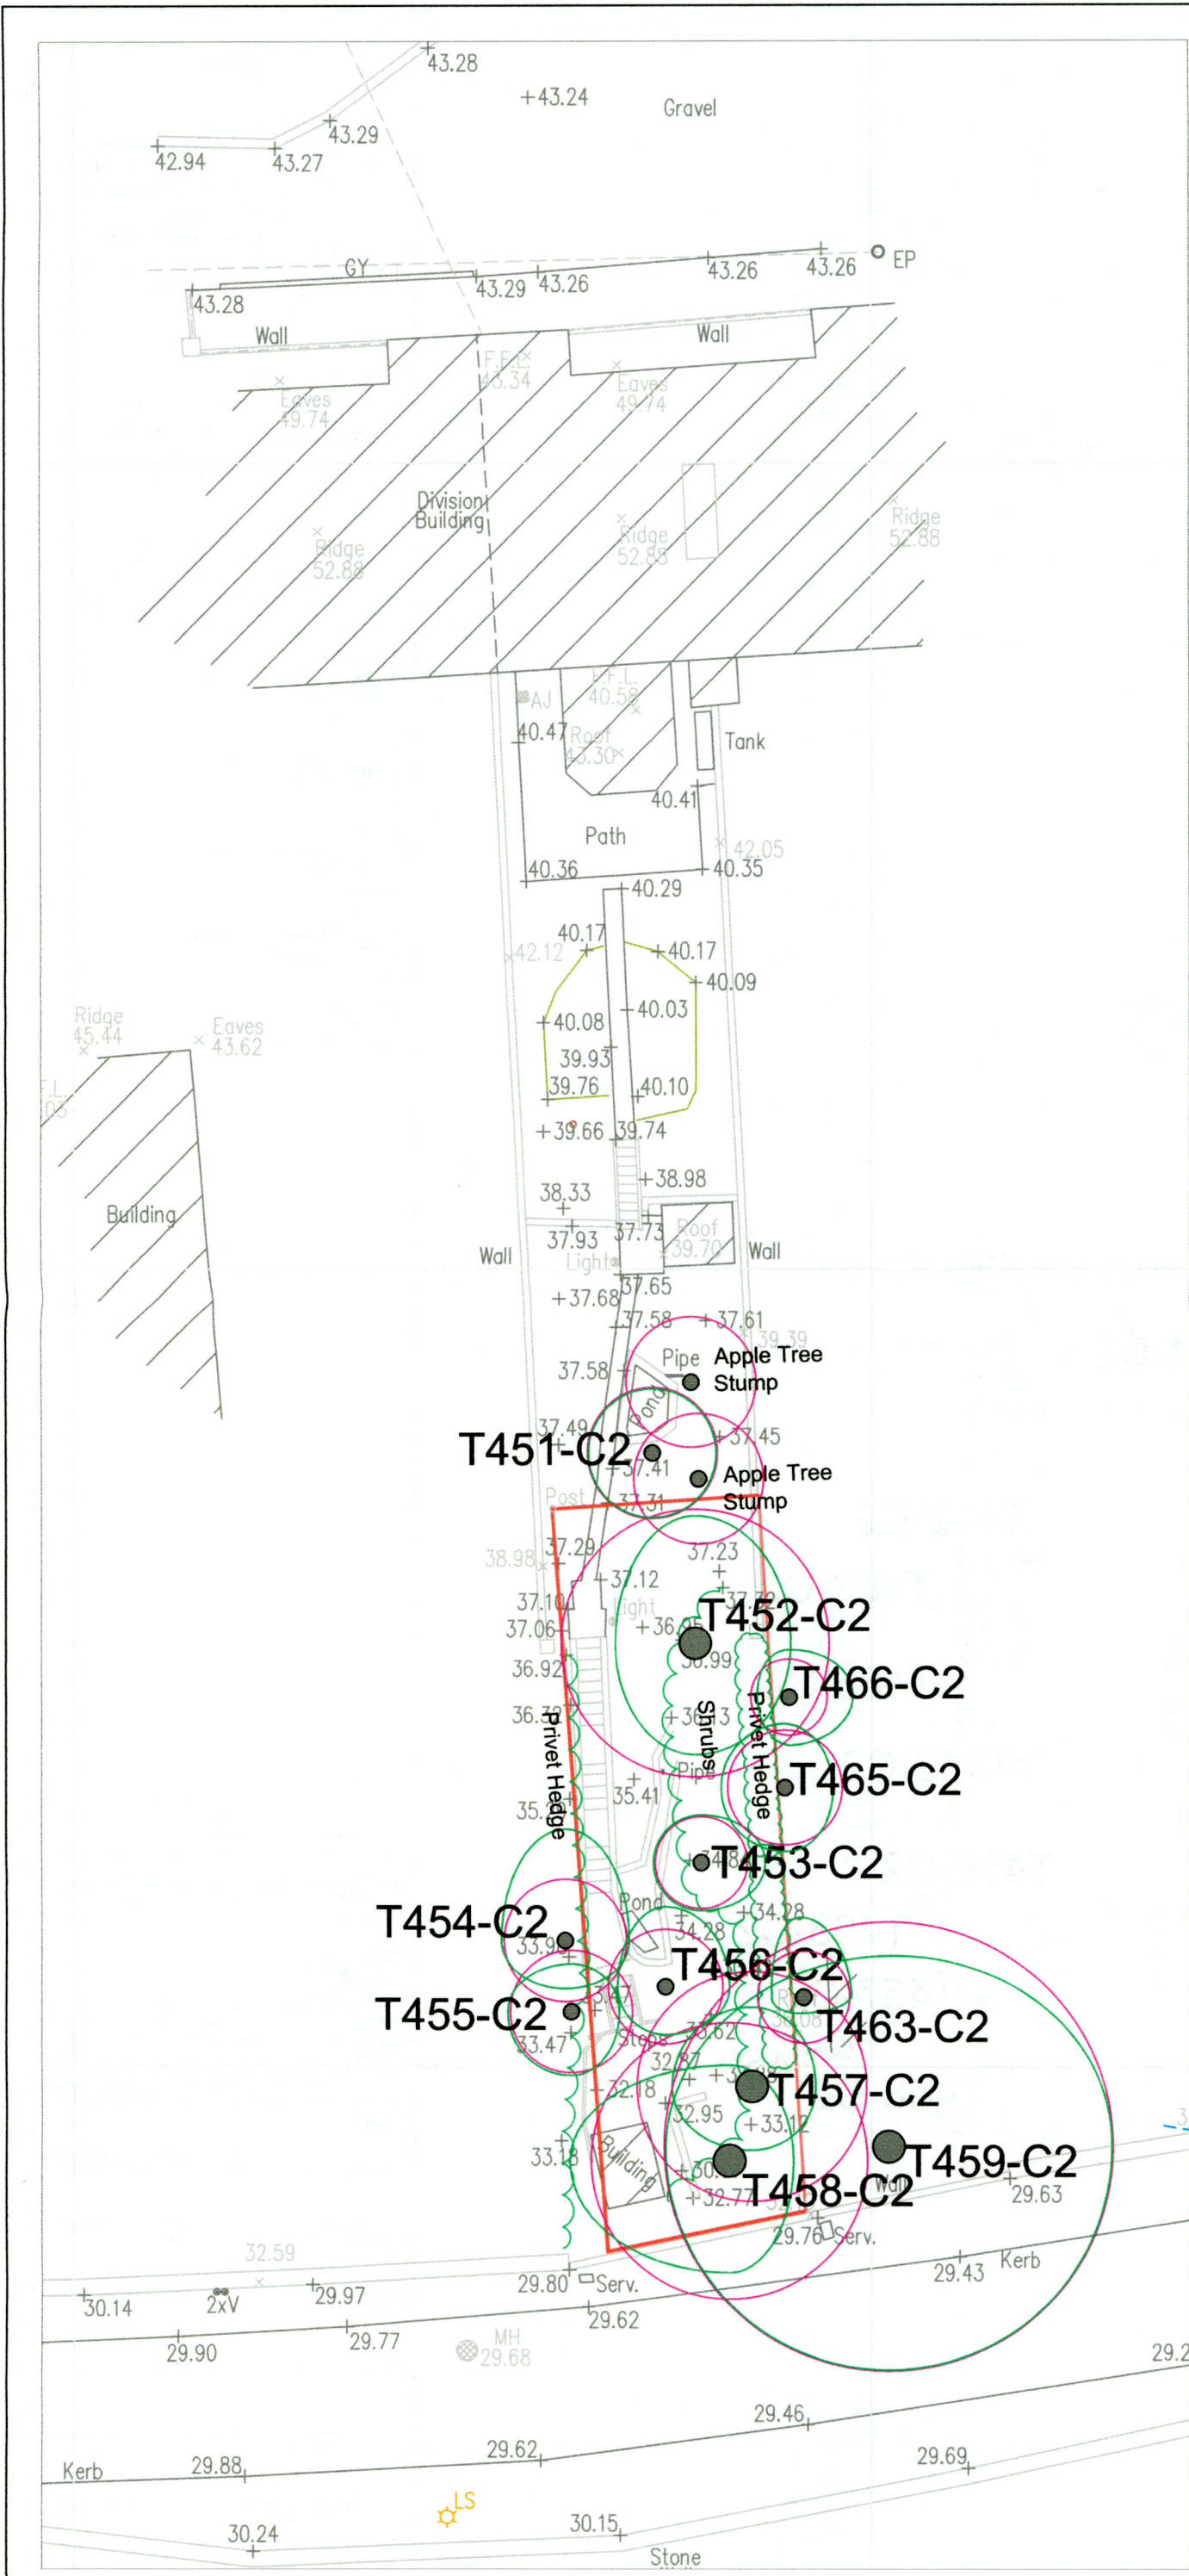

LEGEND

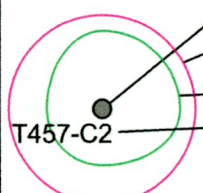



Tree Stem &
Category Colour


Root Protection
Area


Tree Canopy

Tree Tag Number &
Category

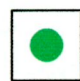 Category A Trees
(high value)


 Category B Trees
(moderate value)

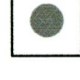 Category C Trees
(low value)

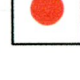 Category U Trees
(Poor Condition)

NOTES:
Please see Tree Survey Report for further detail.
All drawings to be read in conjunction with the consulting
architects and engineers drawings.

Independent Tree Surveys



Our Lady's Cottage
Drummond
Rosenallis
Co. Laois
057 8628597 * 087 1380687
jmorgan@independenttreesurveys.ie
www.independenttreesurveys.ie

Project Name: 1A The Crescent, Lucan, Co. Dublin
Drawing Title: Tree Survey/Constraints Plan
Drawing Number: 22039_TS
Client:
Agent:
Date: 22/06/2022
Scale: 1:200@A3