



NOTES:  
 THIS DRAWING IN WHOLE OR IN PART SHALL NOT BE COPIED WITHOUT THE PRIOR PERMISSION OF McArdle Doyle Ltd.  
 ALL WORKS TO COMPLY WITH THE CURRENT BUILDING REGULATIONS.  
 DO NOT SCALE.  
 ORDNANCE SURVEY IRELAND LICENCE No. AR 0105722  
 © ORDNANCE SURVEY IRELAND / GOVERNMENT OF IRELAND

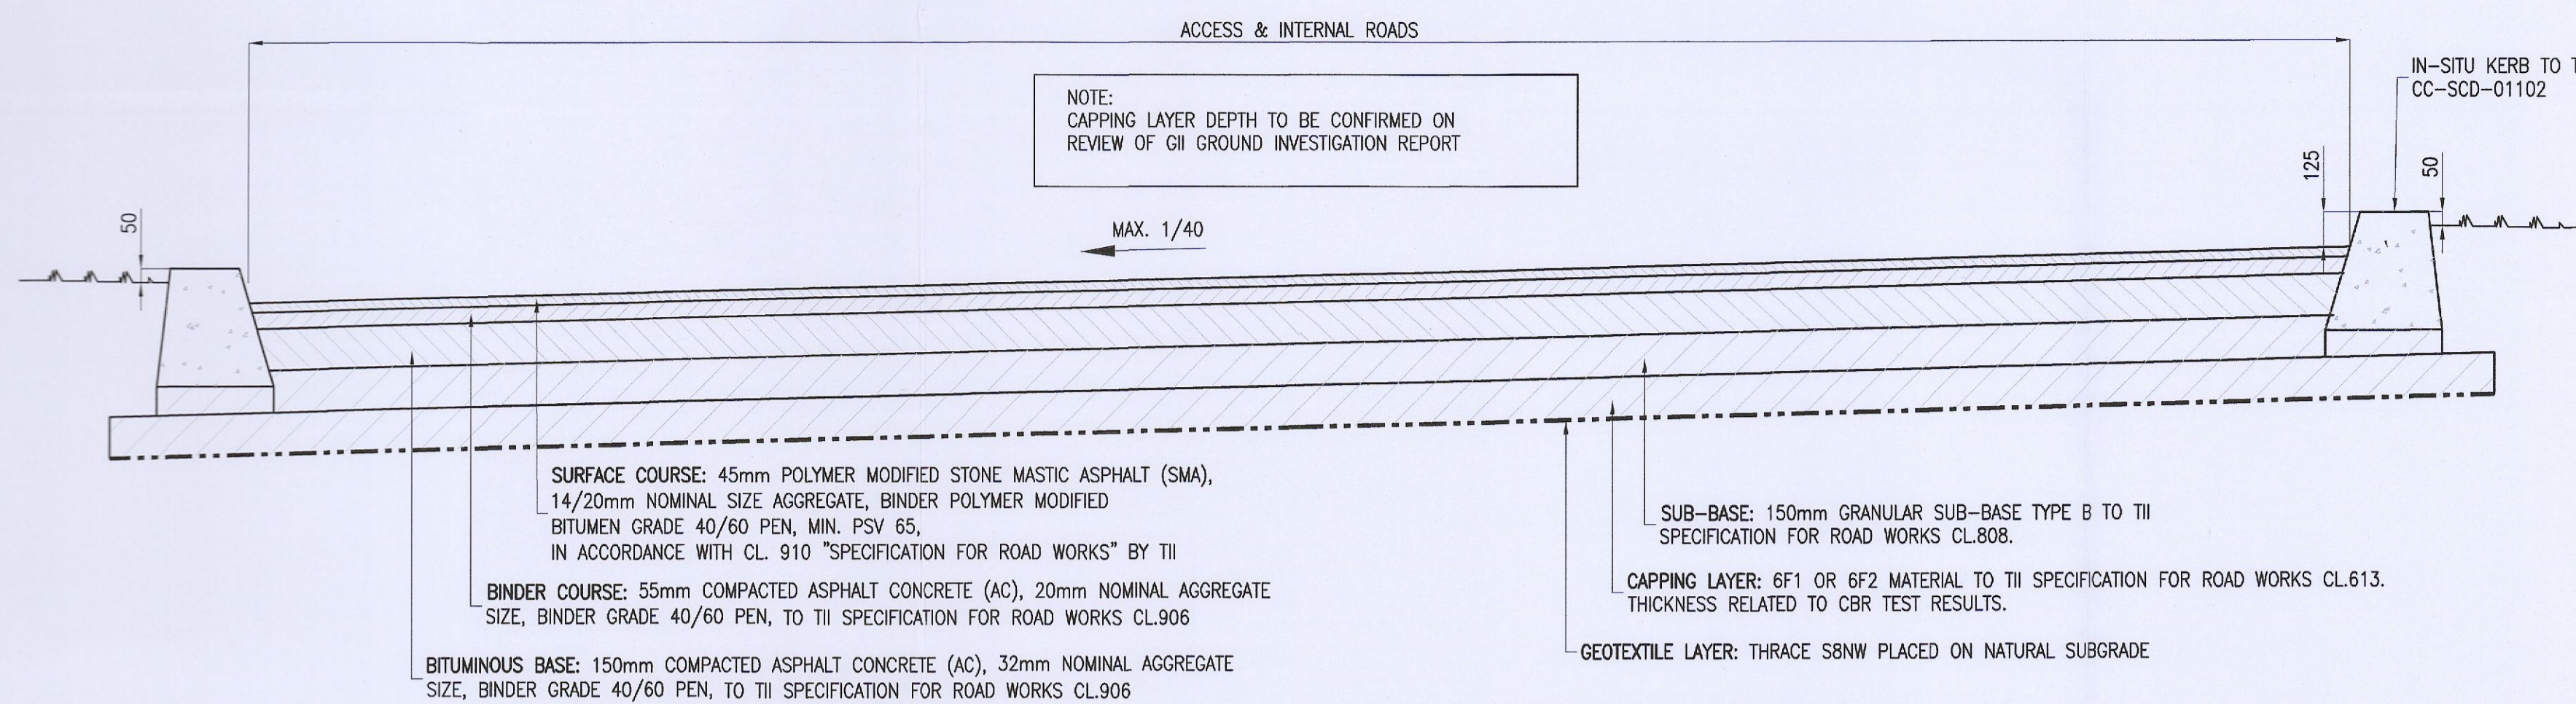


TYPICAL SECTION THROUGH EGRESS ROAD  
 SCALE 1:20


NOTE:  
 ALL CONCRETE ELEMENTS TO BE CONSTRUCTED FOR EXPOSURE CLASSES  
 XC4 (CARBONATION CORROSION)  
 XD3 (CHLORIDES CORROSION)  
 XF4 (FREEZE/THAW ATTACK)  
 TO BS EN 206

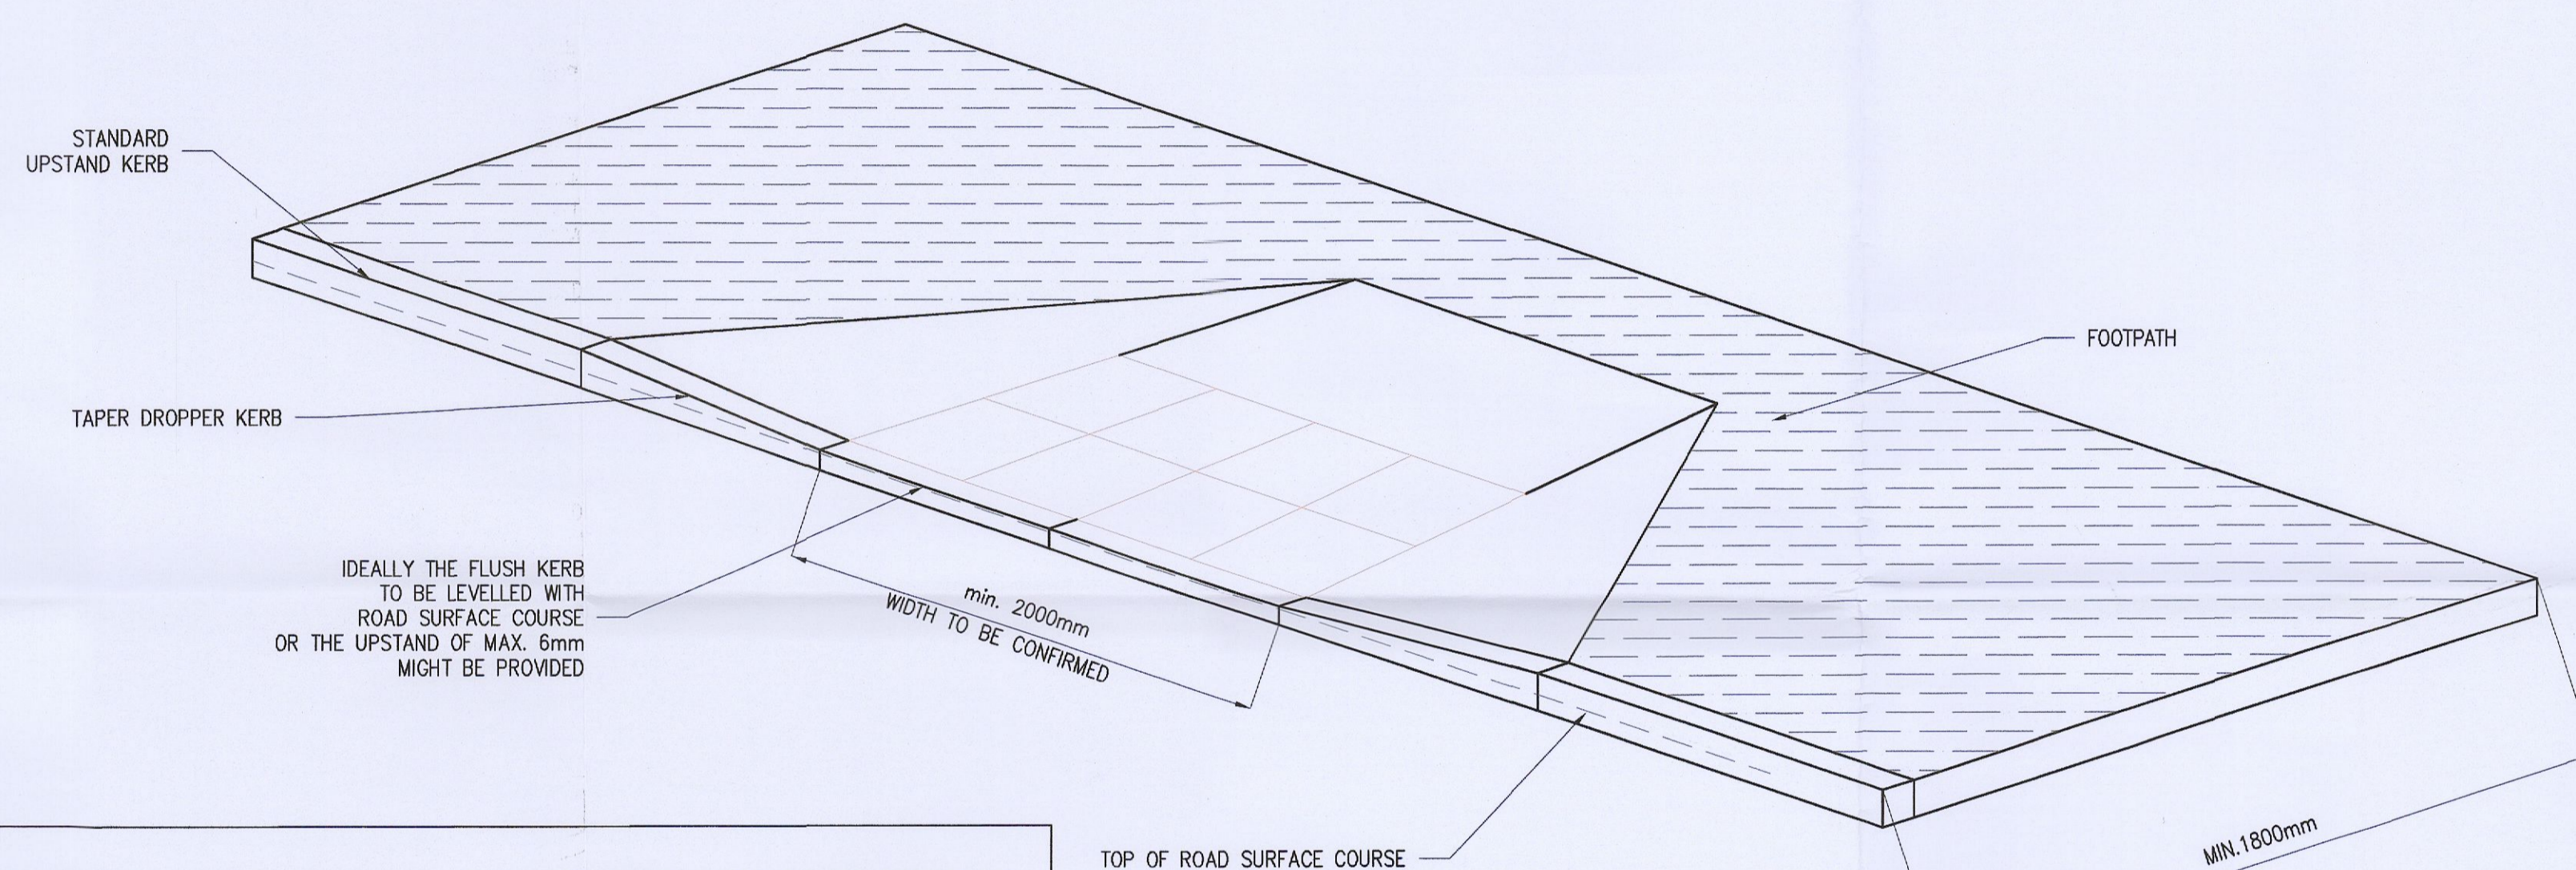

- NOTES:
- BLISTER TACTILE SURFACES AND DROP (DISHED) RAMPS SHALL BE PROVIDED AT BOTH CONTROLLED AND UNCONTROLLED CROSSING POINTS.
  - DROP (DISHED) RAMP DETAILS TO COMPLY WITH DIAGRAM 13.1, "TRAFFIC MANAGEMENT GUIDELINES" BY DOT.
  - TACTILE PAVING TO COMPLY WITH CLAUSE 13.3, "TRAFFIC MANAGEMENT GUIDELINES" BY DOT.
  - AT UNCONTROLLED CROSSINGS THE TACTILE PAVING SURFACE SHALL BE CONSTRUCTED OF BUFF OR GRAY (OTHER THAN RED) BLISTER TILES AS PER TII CC-SCD-05014.
  - AT CONTROLLED CROSSINGS THE TACTILE PAVING SURFACE SHALL BE CONSTRUCTED OF ONLY RED BLISTER TILES AS PER TII CC-SCD-05024.
  - ALL ROADWAY CROSSINGS MUST BE ILLUMINATED. AT UNCONTROLLED CROSSINGS ONE LIGHTING COLUMN IS REQUIRED (REFER TO TII CC-SCD-05032). IT IS TO BE LOCATED AT REAR OF FOOTPATH WHERE POSSIBLE, MIN. 1M AWAY FROM CROSSING EDGE AND MAX. 5M AWAY FROM CROSSING CENTER.

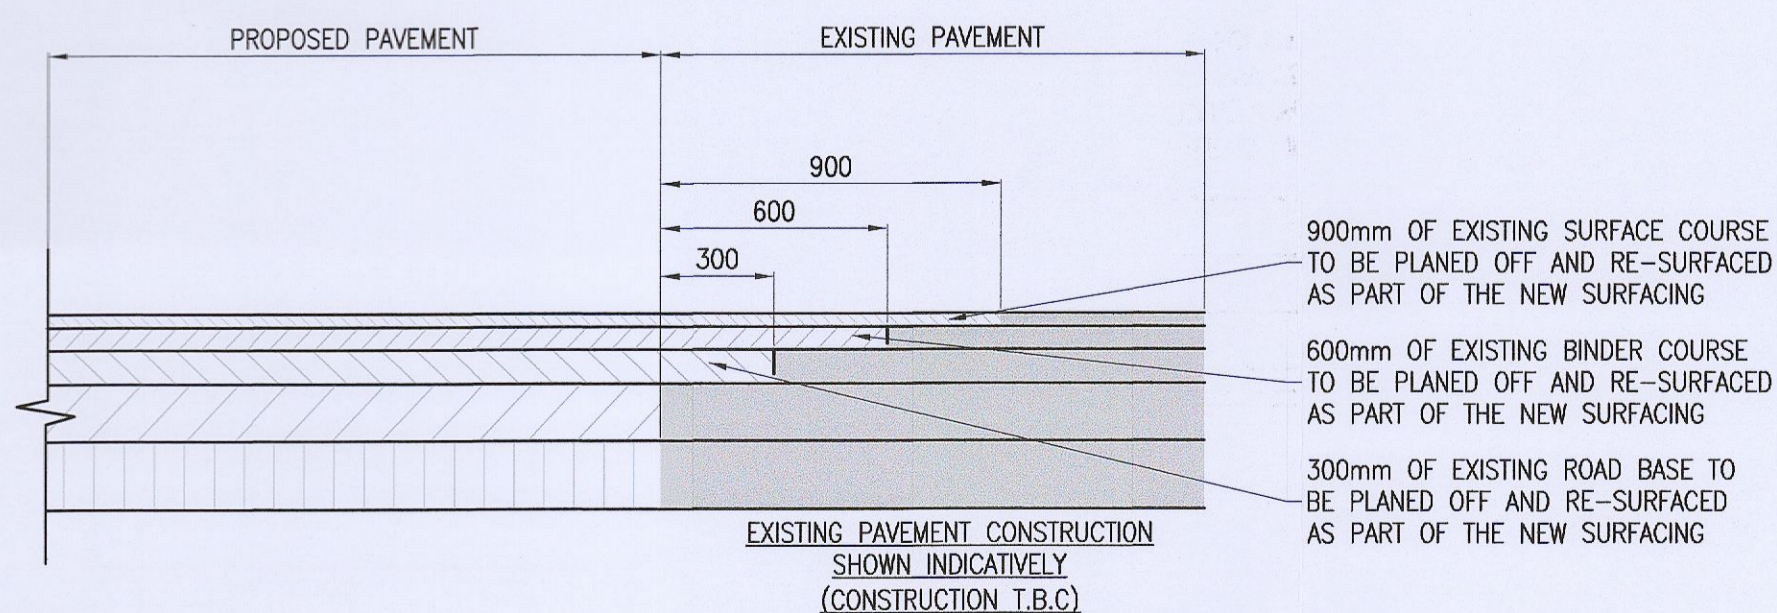

BITUMINOUS PAVEMENT TIE-IN DETAIL  
 SCALE 1:20

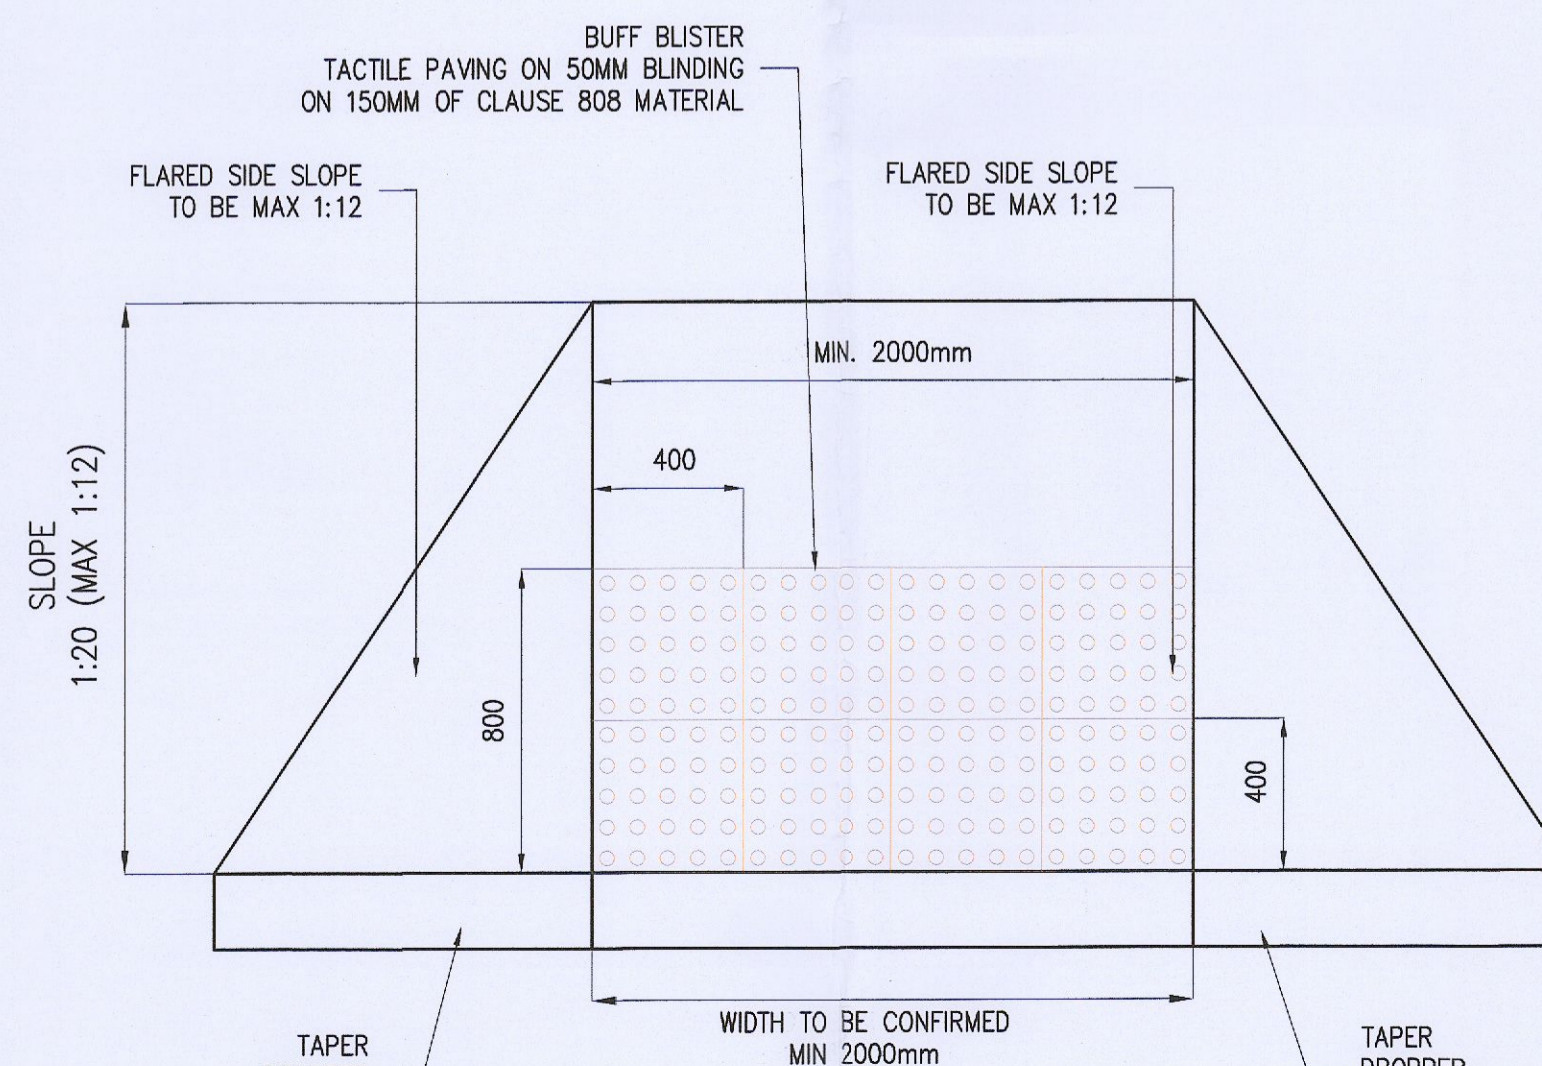

TYPICAL DROP (DISHED) RAMP AND TACTILE PAVING DETAILS  
 SCALE 1:50

Rev.	Description	By	Date
-	ISSUED FOR PLANNING	GDR	09.09.22

**McArdle Doyle**  
 Second Floor Exchange Building, The Long Walk, Dundalk, Co. Louth  
 Chartered Engineers, Architectural Services & Project Managers  
 mail@mcardedoyle.ie, +353(0) 42 942 8052

PROJECT:  
 UNMANNED SERVICE STATION, LIFFEY VALLEY



DRAWING TITLE:  
 STANDARD DETAILS SHEET 01

Date	Drawn	Checked	Approved
09/09/22	GDR	RMA	RMA
Scale at A1 AS SHOWN	Drawing Number P1956.C12	Status PL	Rev. -