

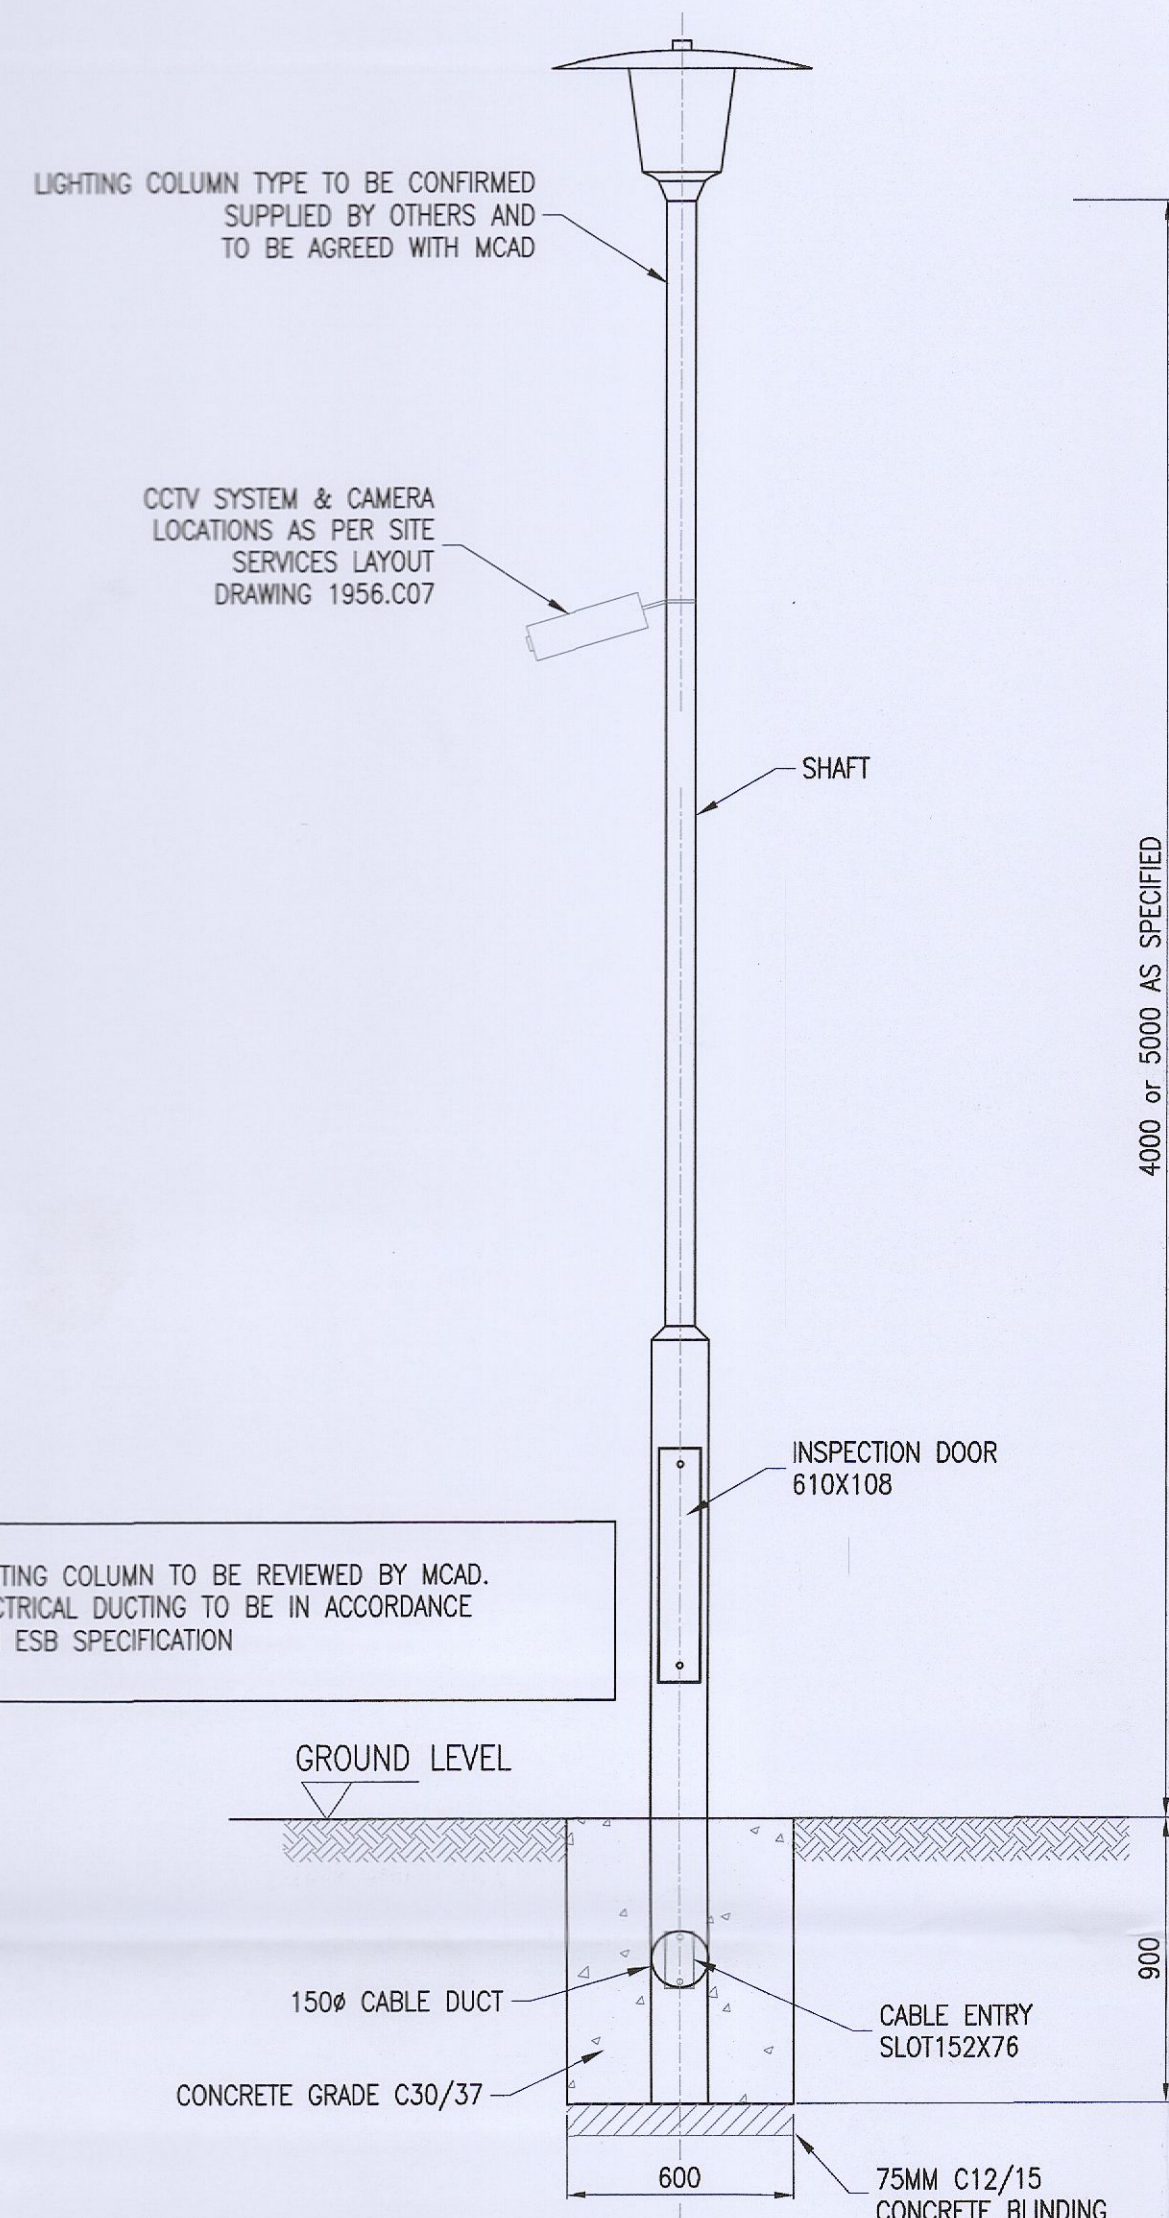
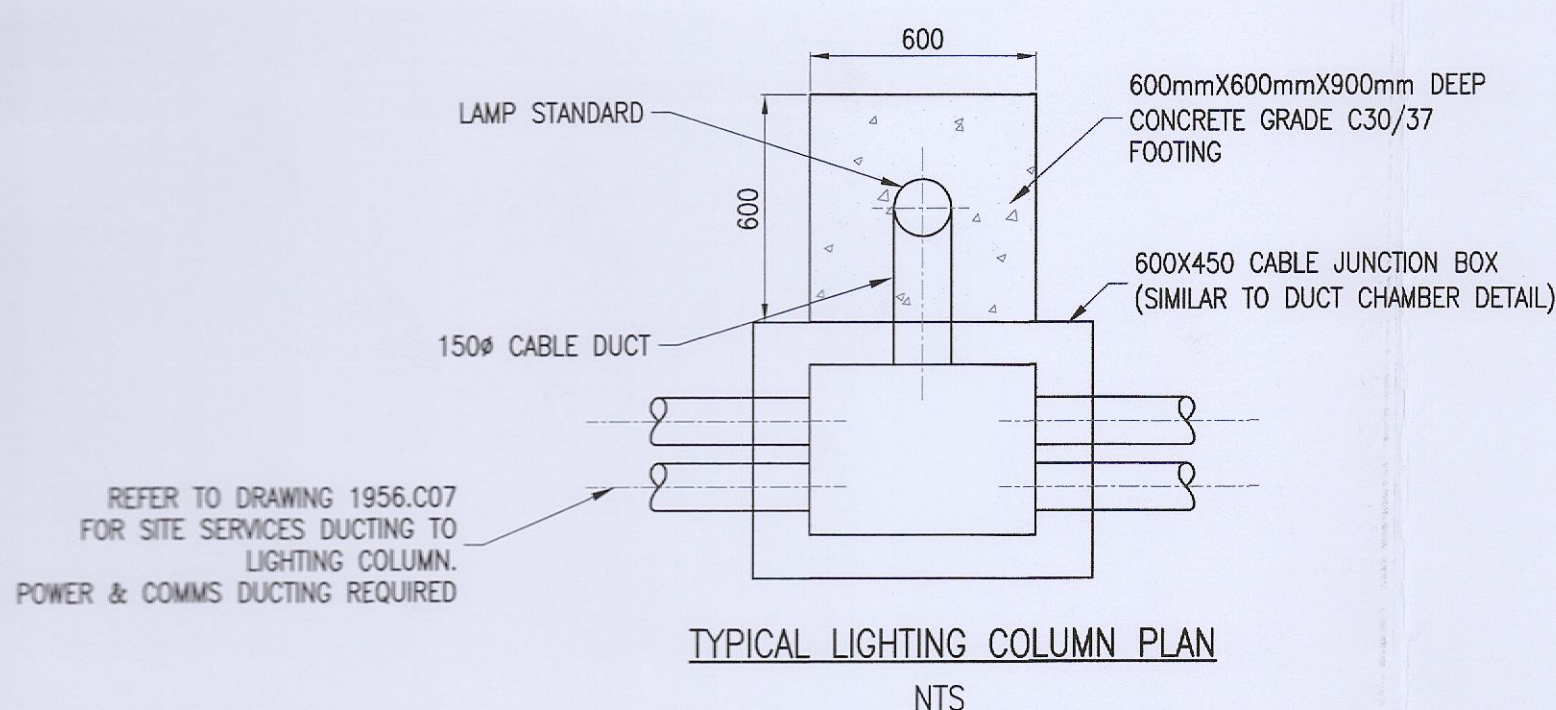


NOTES:
 THIS DRAWING IN WHOLE OR IN PART SHALL NOT BE COPIED WITHOUT THE PRIOR PERMISSION OF McArdle DOYLE LTD.
 ALL WORKS TO COMPLY WITH THE CURRENT BUILDING REGULATIONS.
 DO NOT SCALE.
 ORDNANCE SURVEY IRELAND LICENCE No. AR 0105722
 © ORDNANCE SURVEY IRELAND / GOVERNMENT OF IRELAND


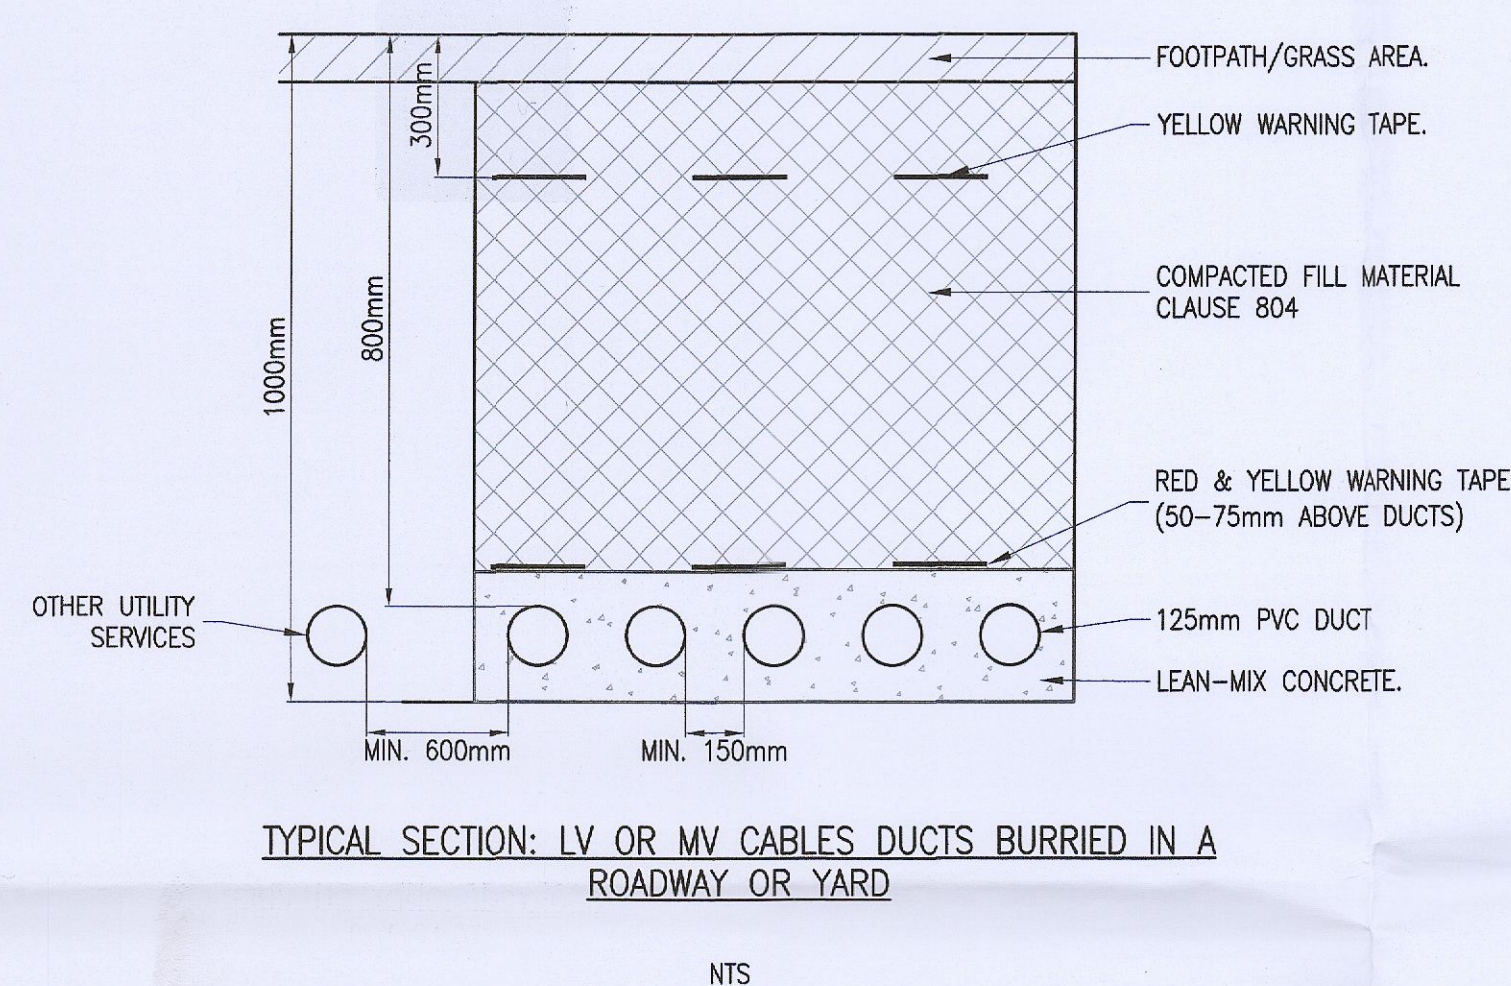


NOTE:
 -LIGHTING COLUMN TO BE REVIEWED BY MCAD.
 -ELECTRICAL DUCTING TO BE IN ACCORDANCE WITH ESB SPECIFICATION

TYPICAL SECTION
 NTS


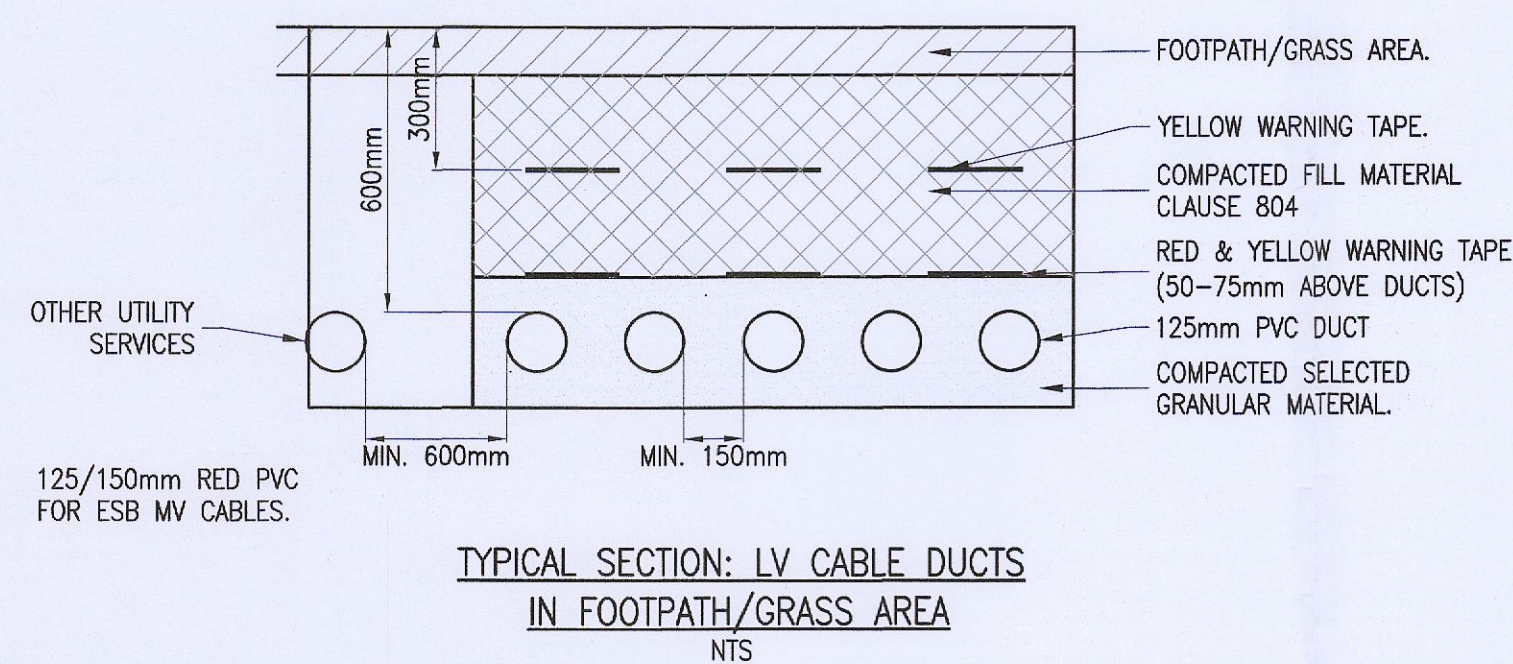


TYPICAL LIGHTING COLUMN PLAN
 NTS

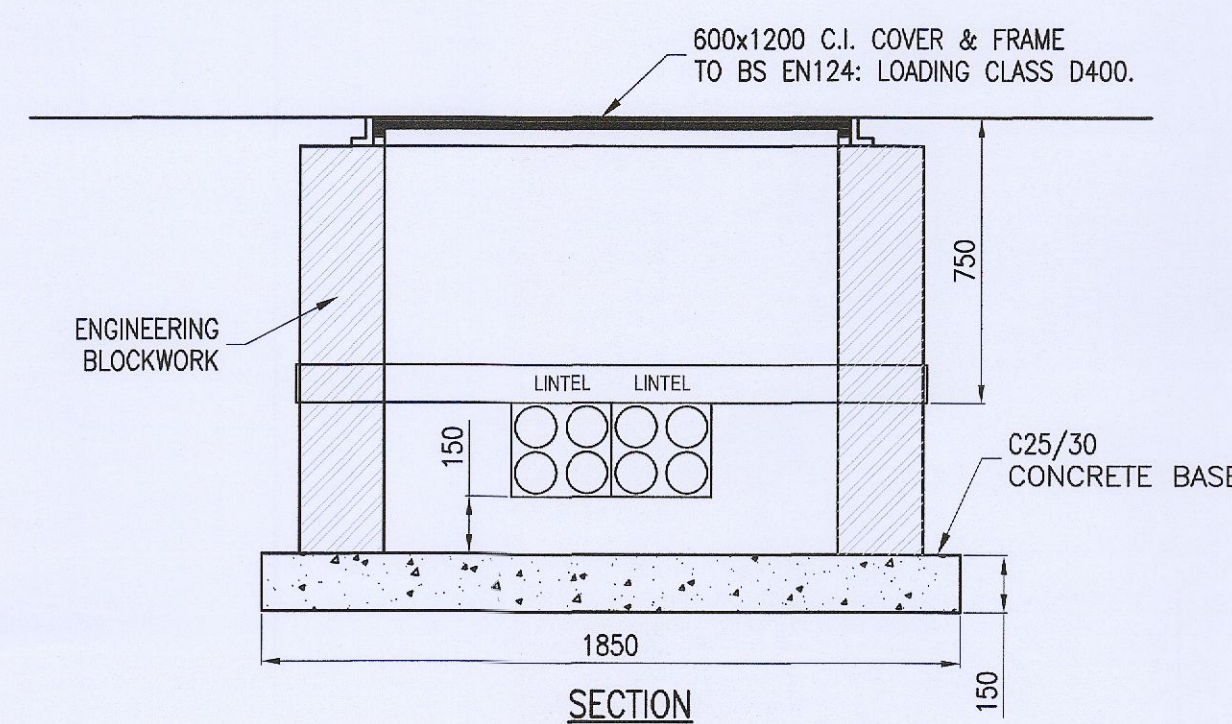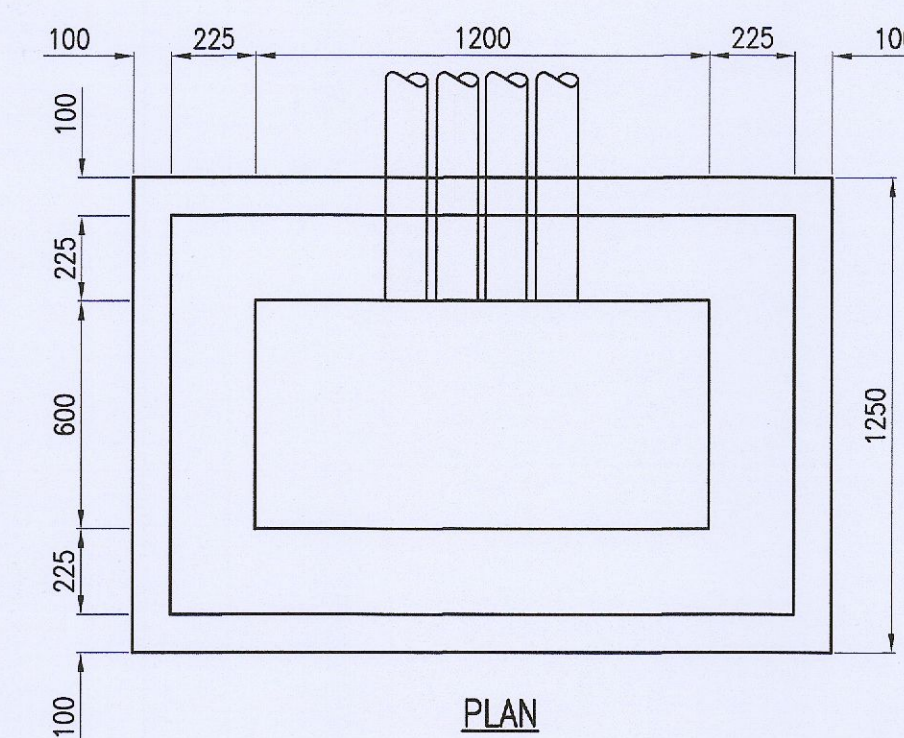

- 1200x600mm DUCT CHAMBERS TO BE USED ALONG MAIN DUCTING RUNS ONLY.
- DUCT CHAMBER COVERS SHOULD NOT DISPLAY UTILITY NAME OR LOGO.

600x1200 DUCT CHAMBER
 SCALE 1:20

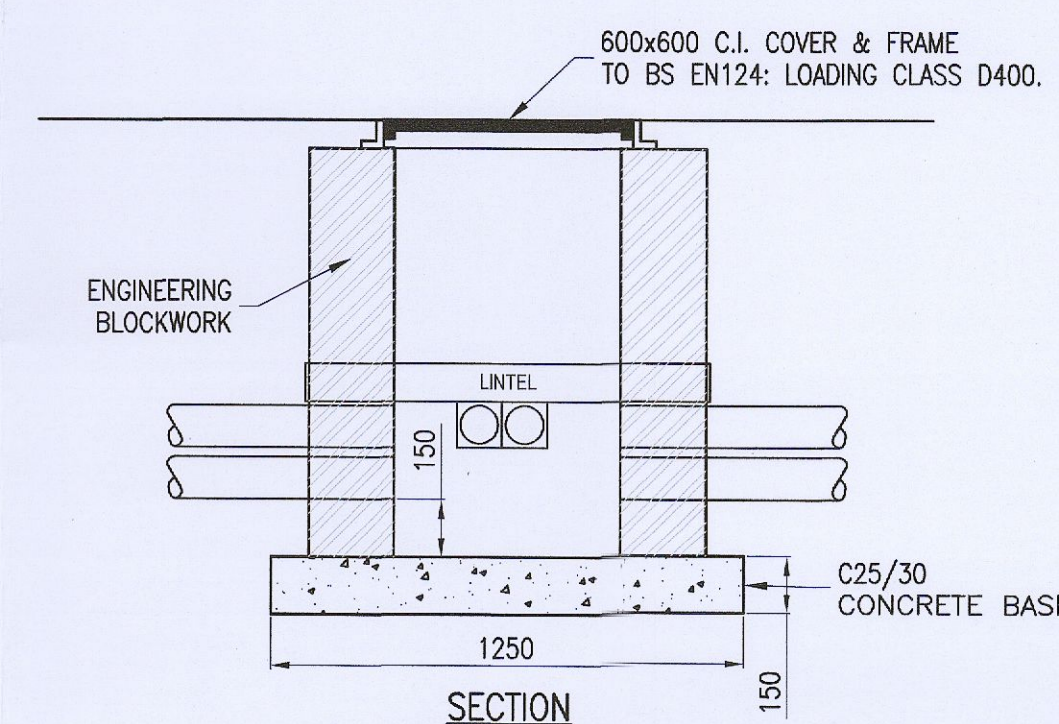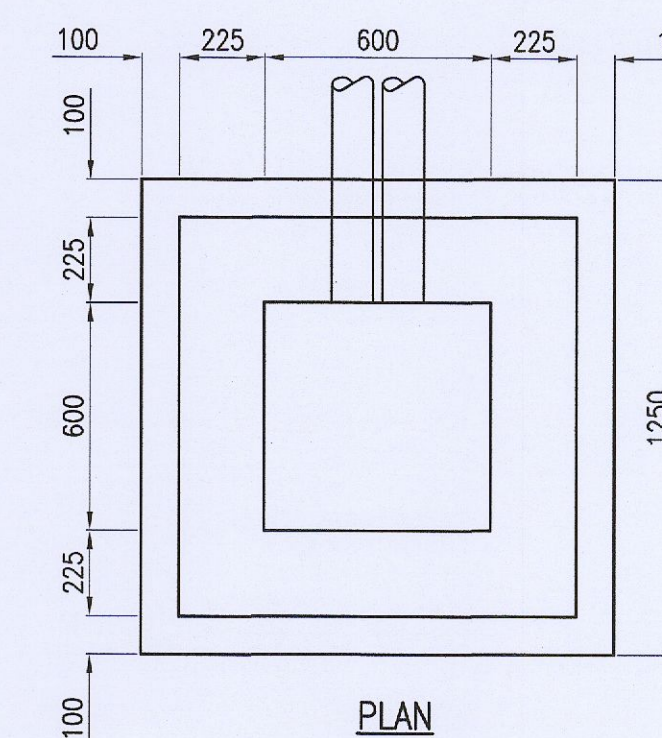

- 600x600mm DUCT CHAMBERS TO BE USED AT LOCATION OF BUILDING CONNECTION POINTS.
- DUCT LINES CONNECTING BUILDINGS TO MAINS SHOULD INCLUDE 2 No. 32mm DUCTS INSIDE MAIN 110mm DUCT.
- DUCT CHAMBER COVERS SHOULD NOT DISPLAY UTILITY NAME OR LOGO.

600x600 DUCT CHAMBER
 SCALE 1:20

ISSUED FOR PLANNING	GDR	09.09.22
Rev. Description	By	Date

McArdle Doyle
 Second Floor Exchange Building The Long Walk Dundalk, Co. Louth
 Chartered Engineers Architectural Services & Project Managers
 mail@mcardedoyle.ie +353(0) 42 942 9052

PROJECT:
 UNMANNED SERVICE STATION, LIFFEY VALLEY

CLIENT:

DRAWING TITLE:
 STANDARD DETAILS SHEET 02

Date	Drawn	Checked	Approved
09/09/22	GDR	RMA	RMA
Scale at A1 AS SHOWN	Drawing Number	Status	Rev.
	P1956.C13	PL	-