
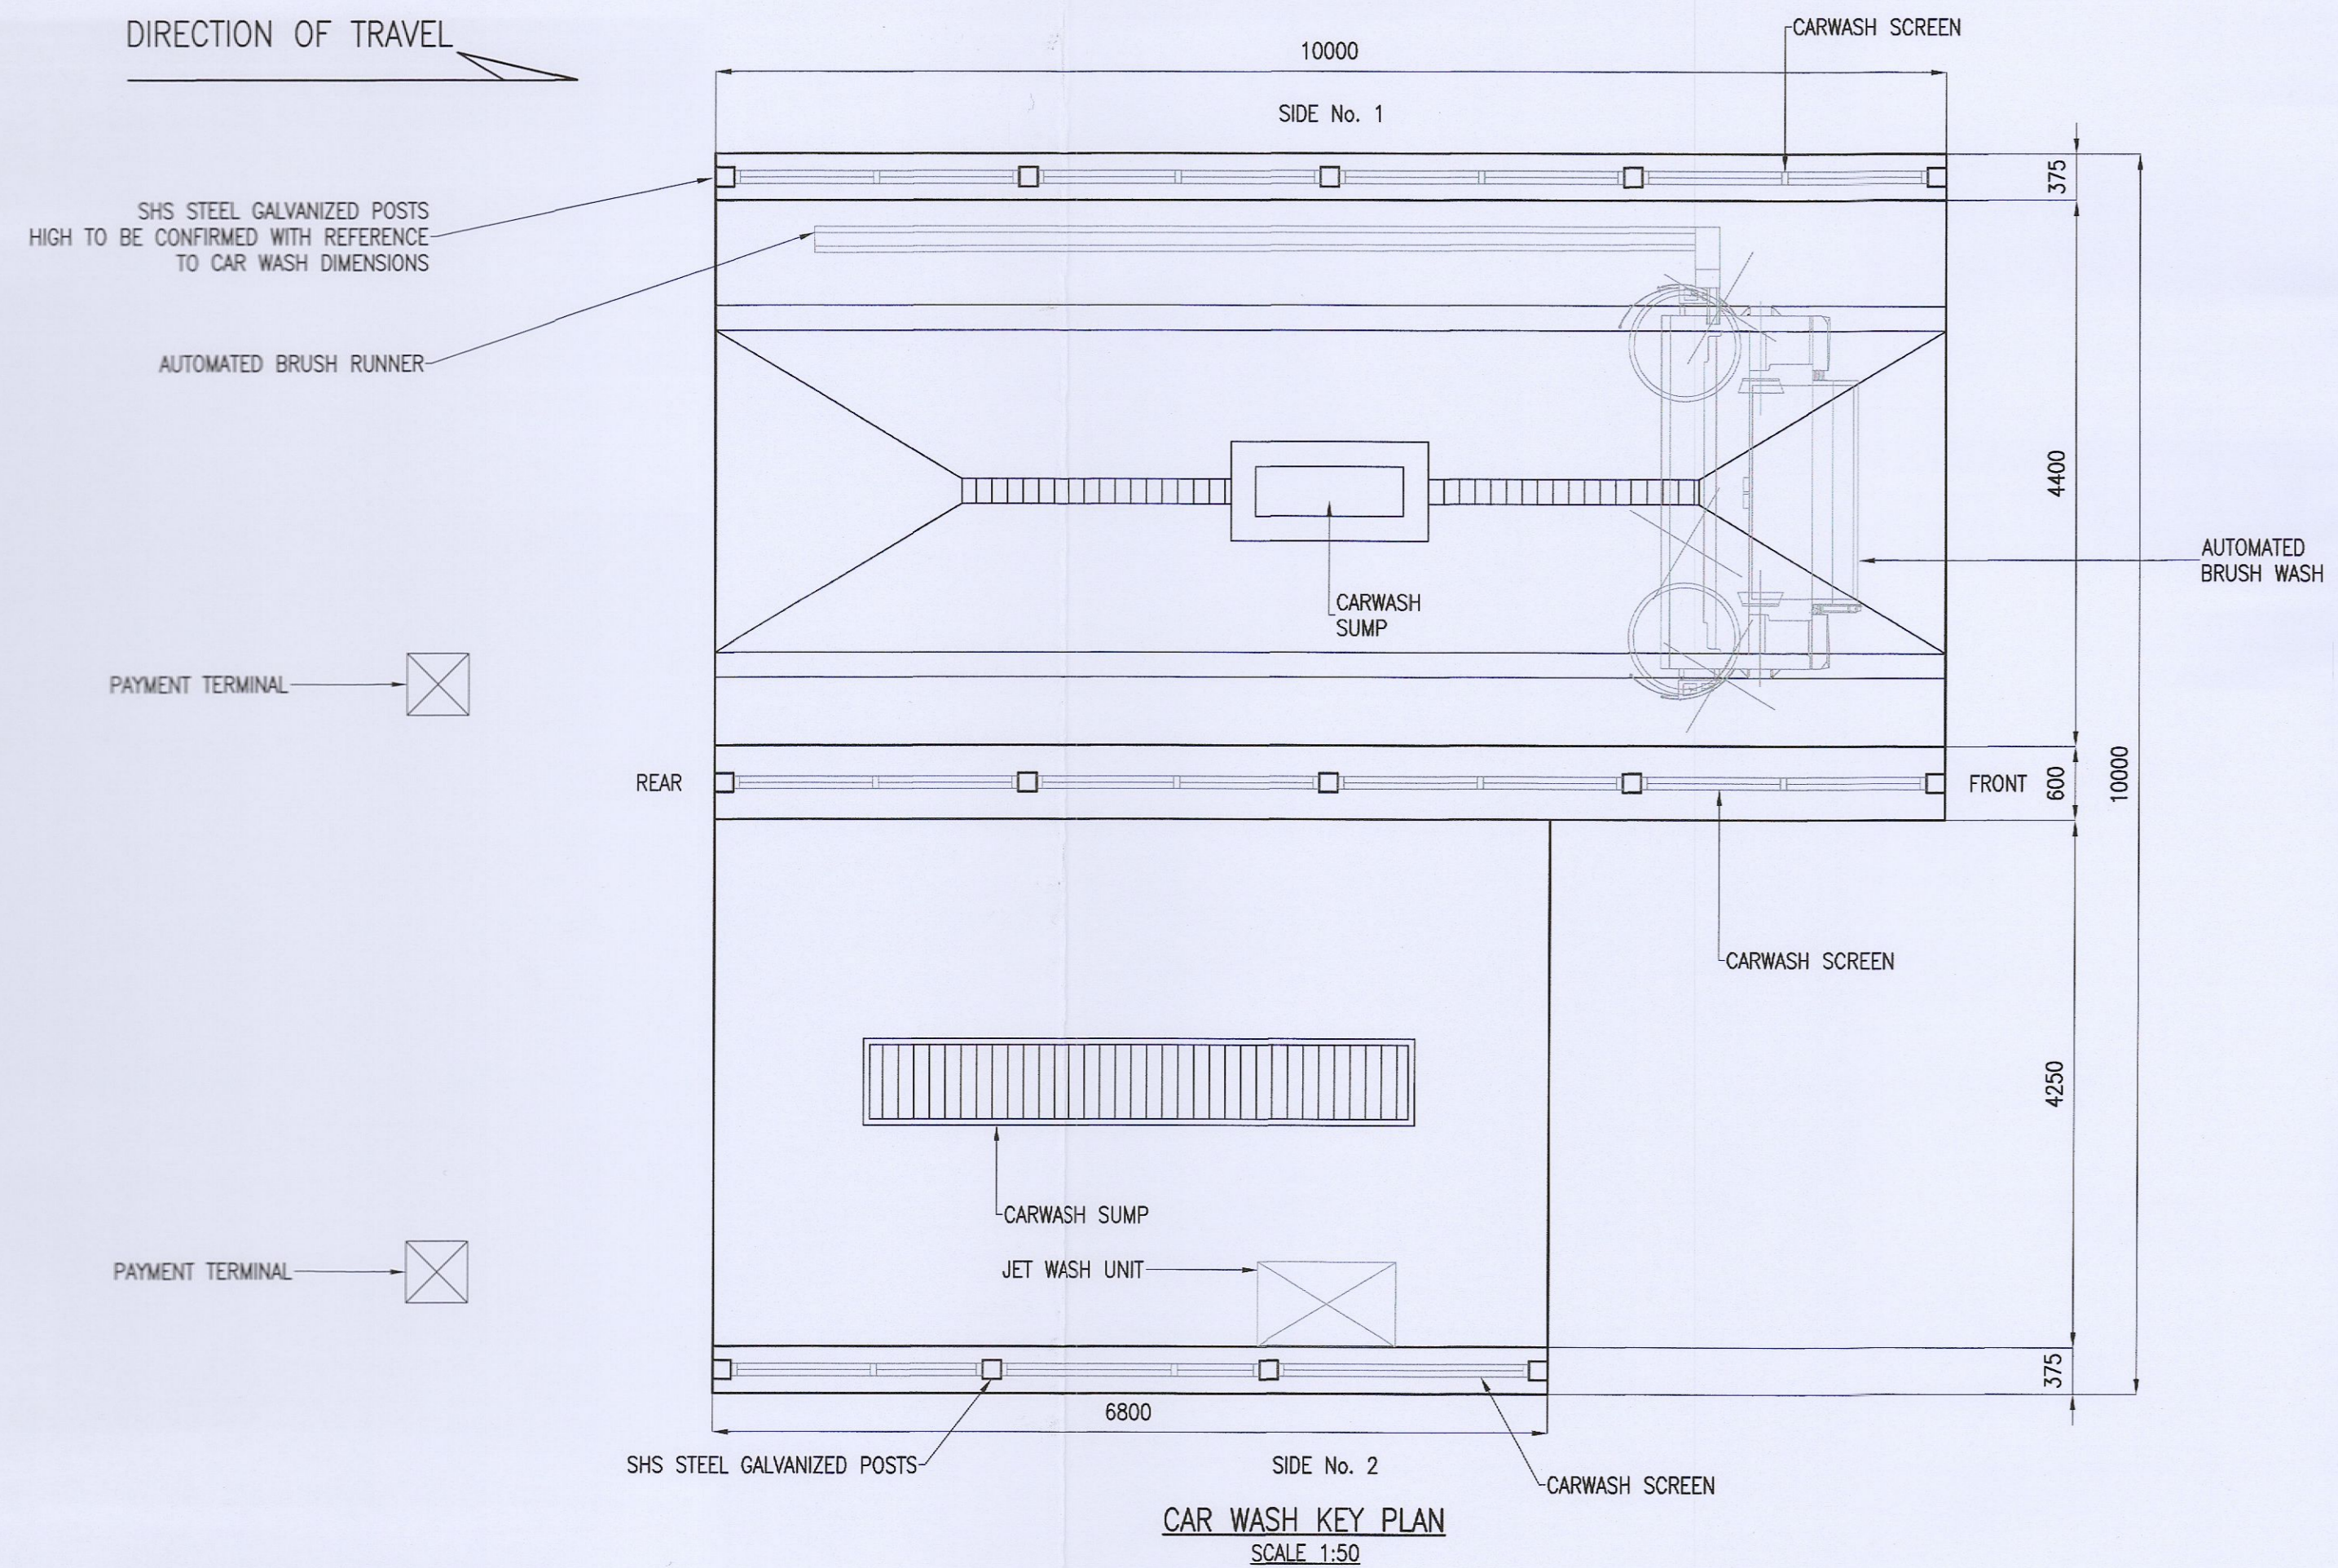
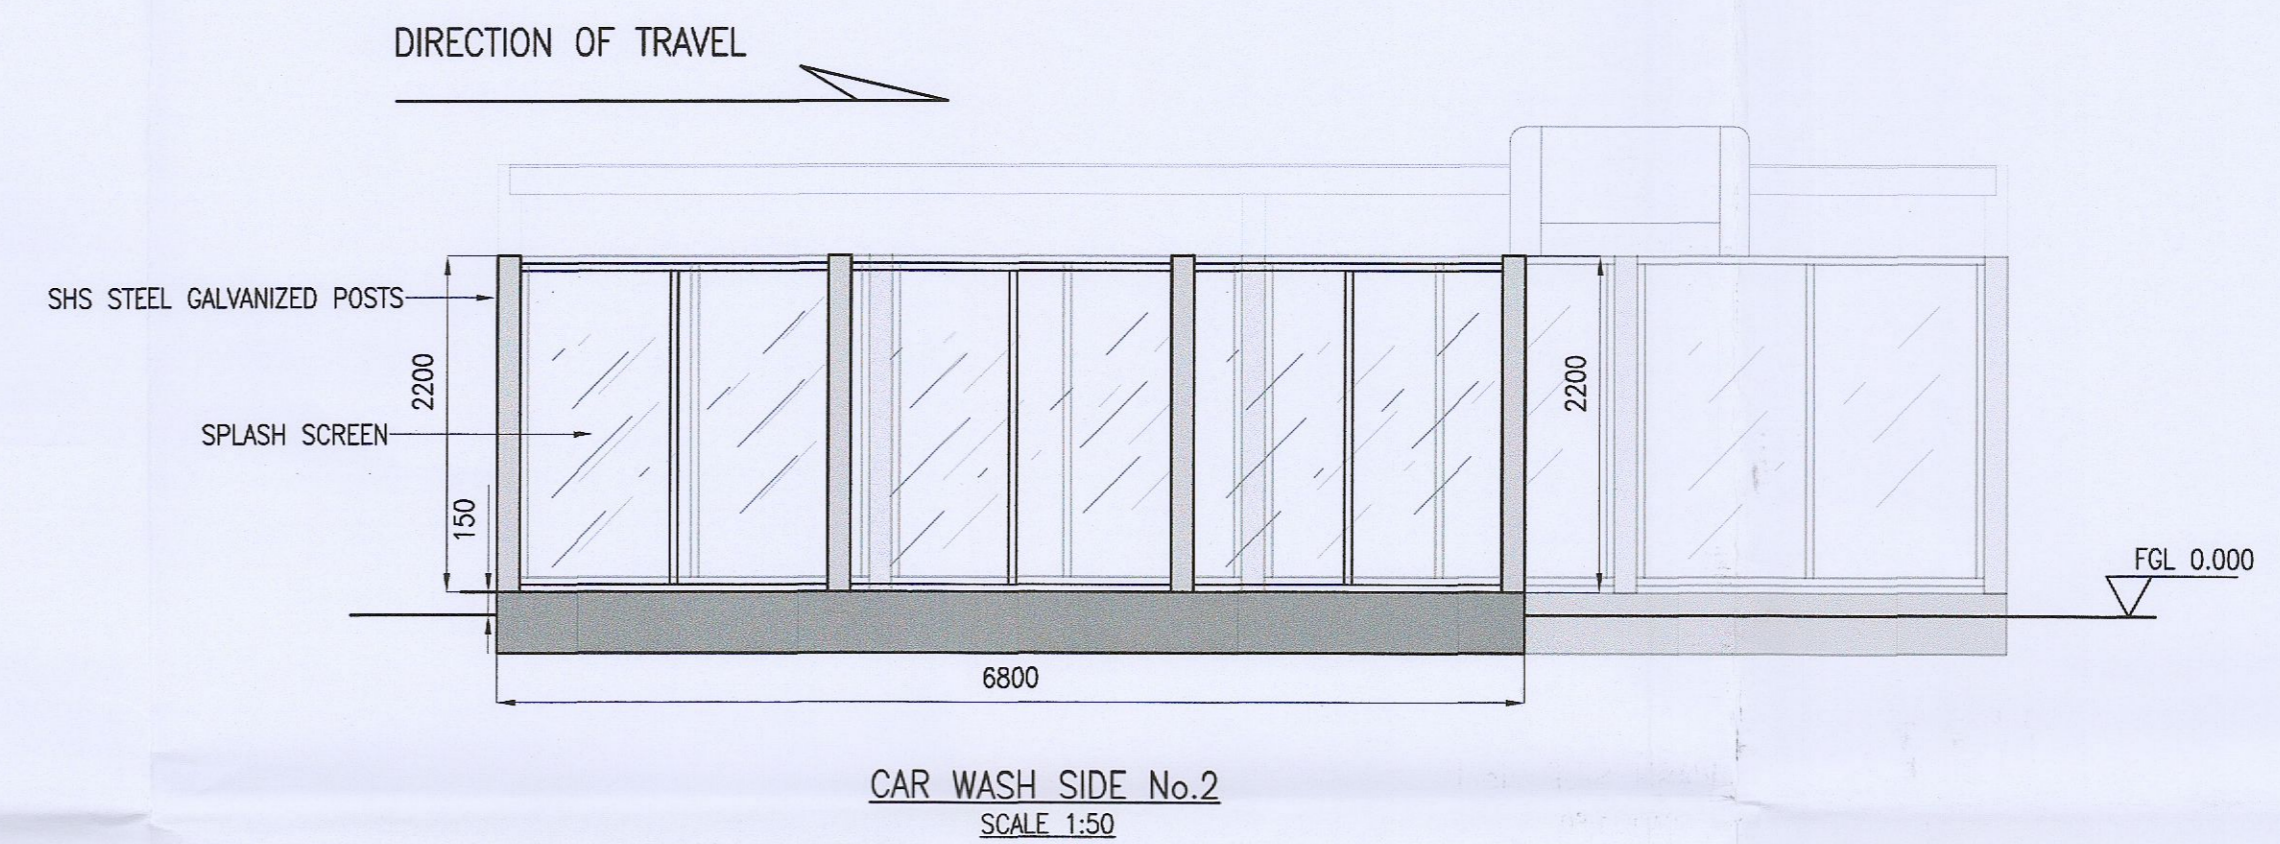
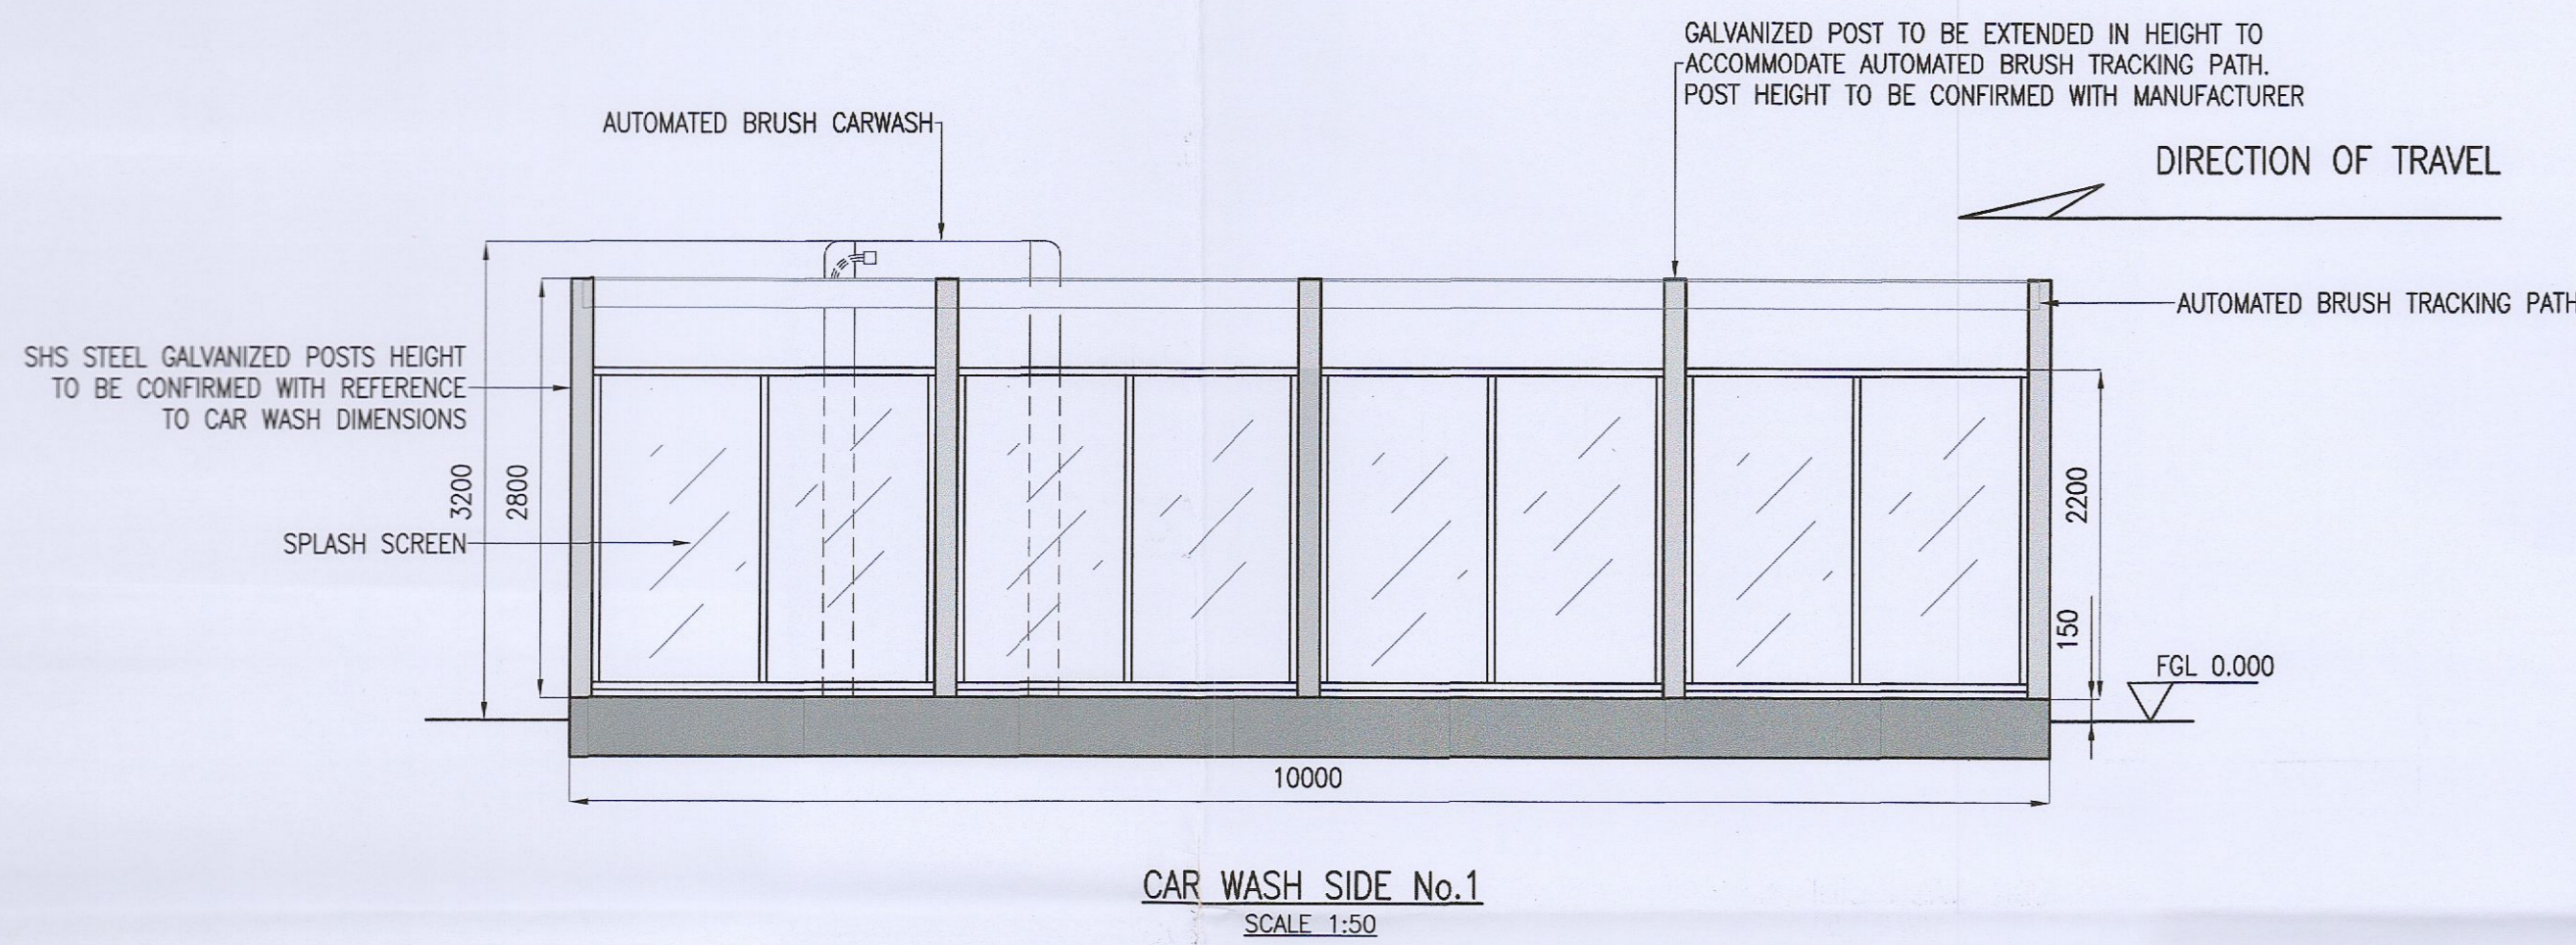
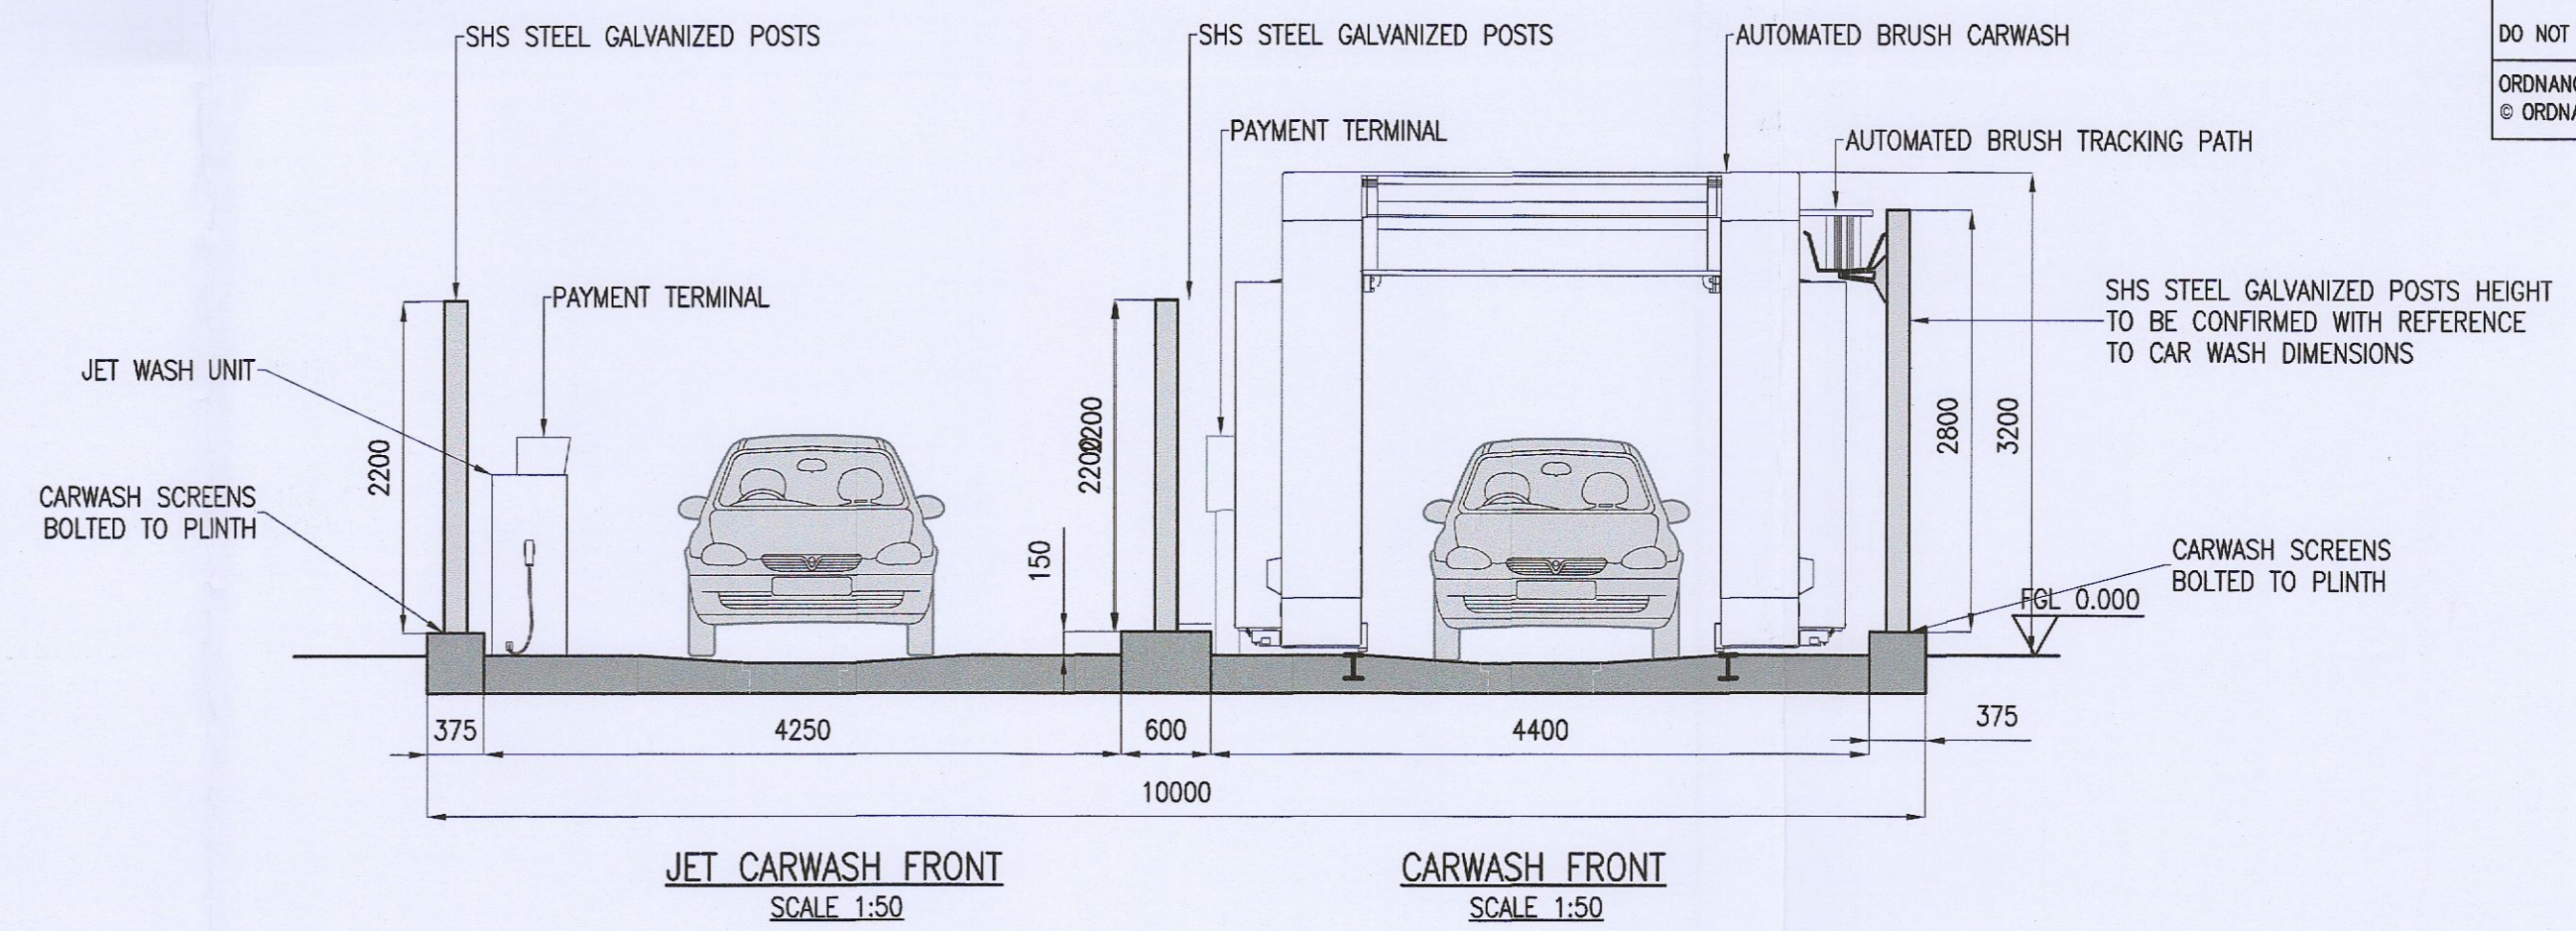


NOTES:
 THIS DRAWING IN WHOLE OR IN PART SHALL NOT BE COPIED WITHOUT THE PRIOR PERMISSION OF McARDLE DOYLE LTD.
 ALL WORKS TO COMPLY WITH THE CURRENT BUILDING REGULATIONS.
 DO NOT SCALE.
 ORDINANCE SURVEY IRELAND LICENCE No. AR 0105722
 © ORDINANCE SURVEY IRELAND / GOVERNMENT OF IRELAND

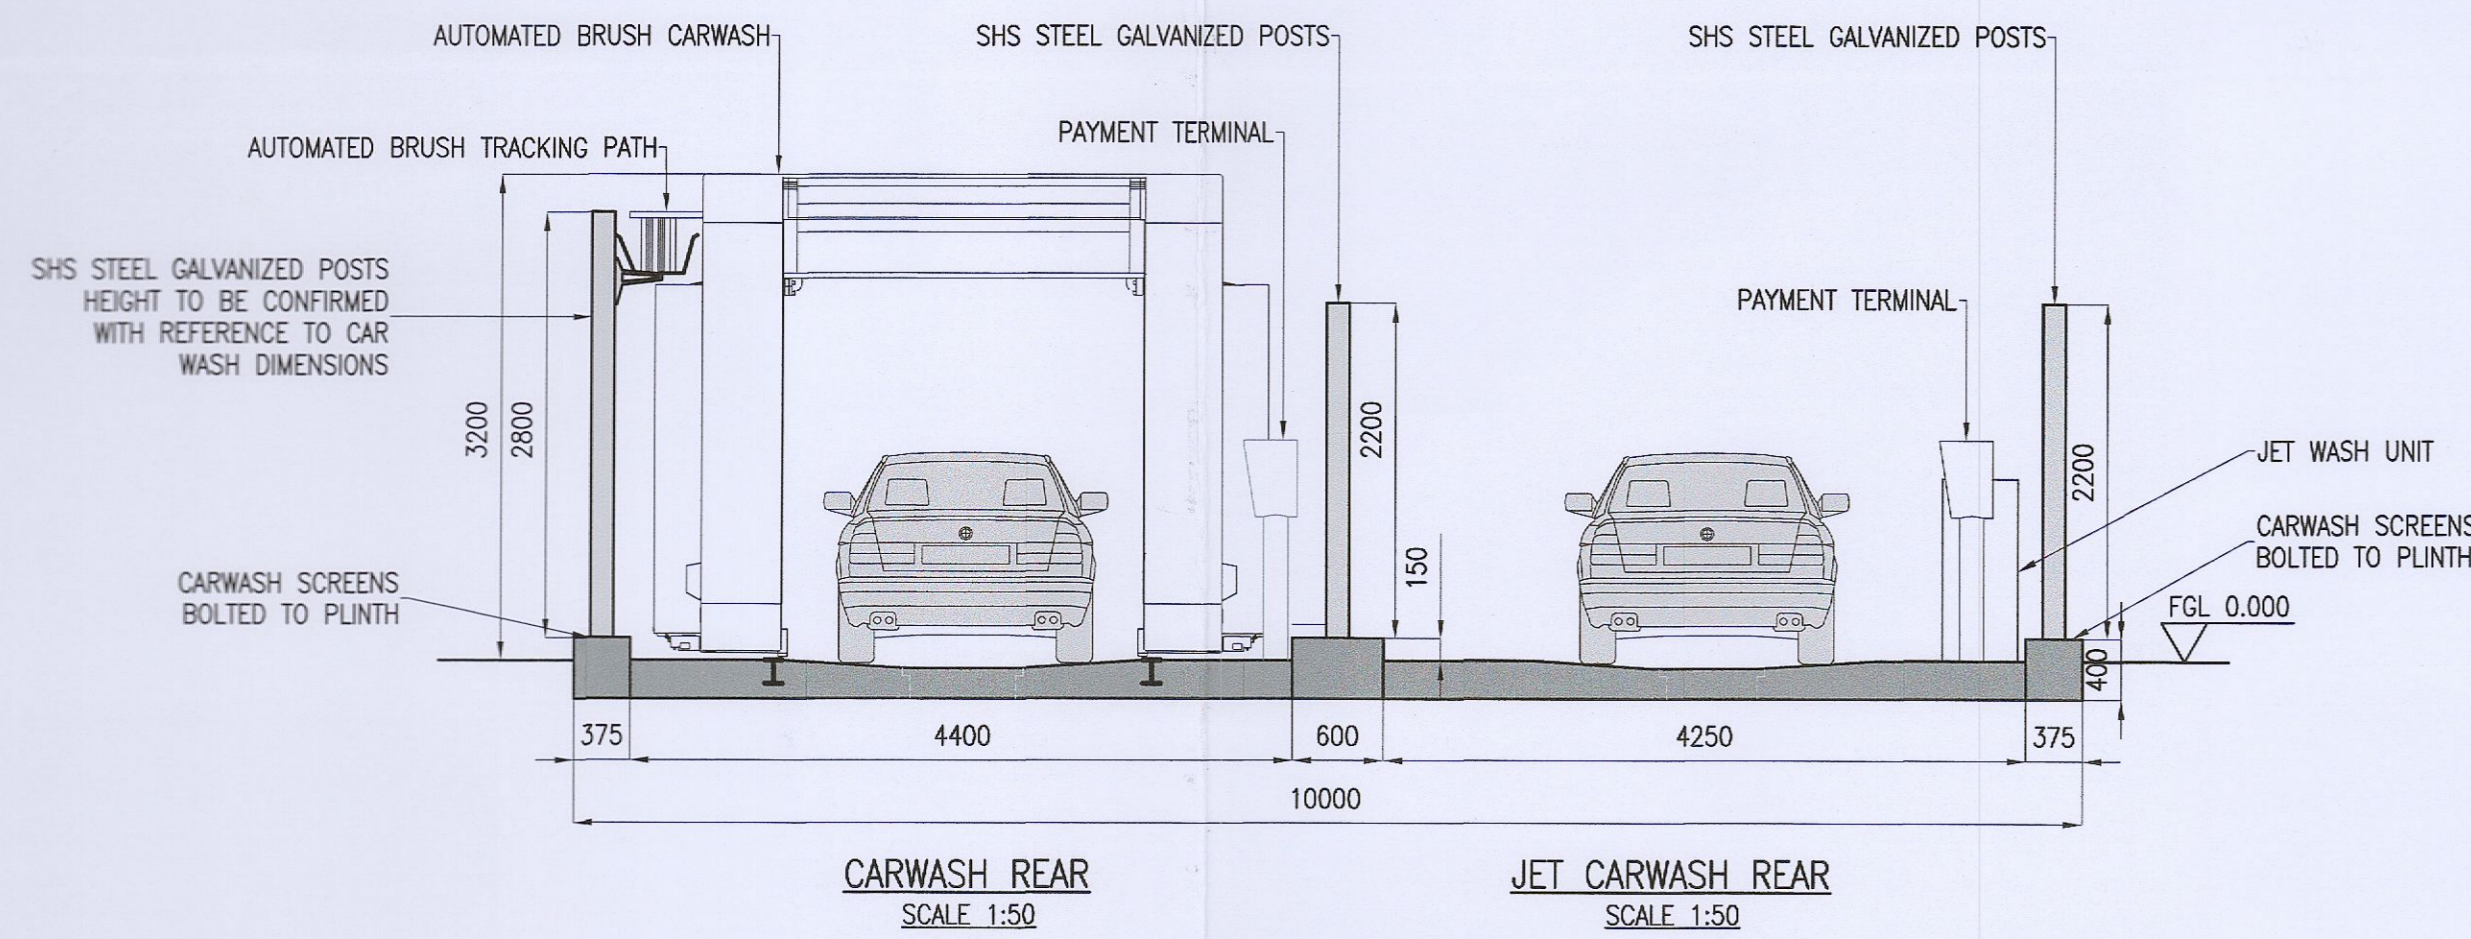

Rev.	Description	By	Date
-	ISSUED FOR PLANNING	GDR	09.09.22

McArdle Doyle
 Second Floor
 Exchange Building
 The Long Walk
 Dundalk, Co. Louth

Chartered Engineers
 Architectural Services
 & Project Managers

mail@mcardedoyle.ie
 +353(0) 42 942 9052

PROJECT:
 UNMANNED SERVICE STATION,
 LIFFEY VALLEY

CLIENT:

DRAWING TITLE:
 CARWASH SCREENS
 ELEVATIONS

Date	Drawn	Checked	Approved
09/09/22	GDR	RMA	RMA
Scale at A1 1:50	Drawing Number P1956.C22	Status PL	Rev. -