




EXISTING FRONT CONTIGUOUS ELEVATION 1:100

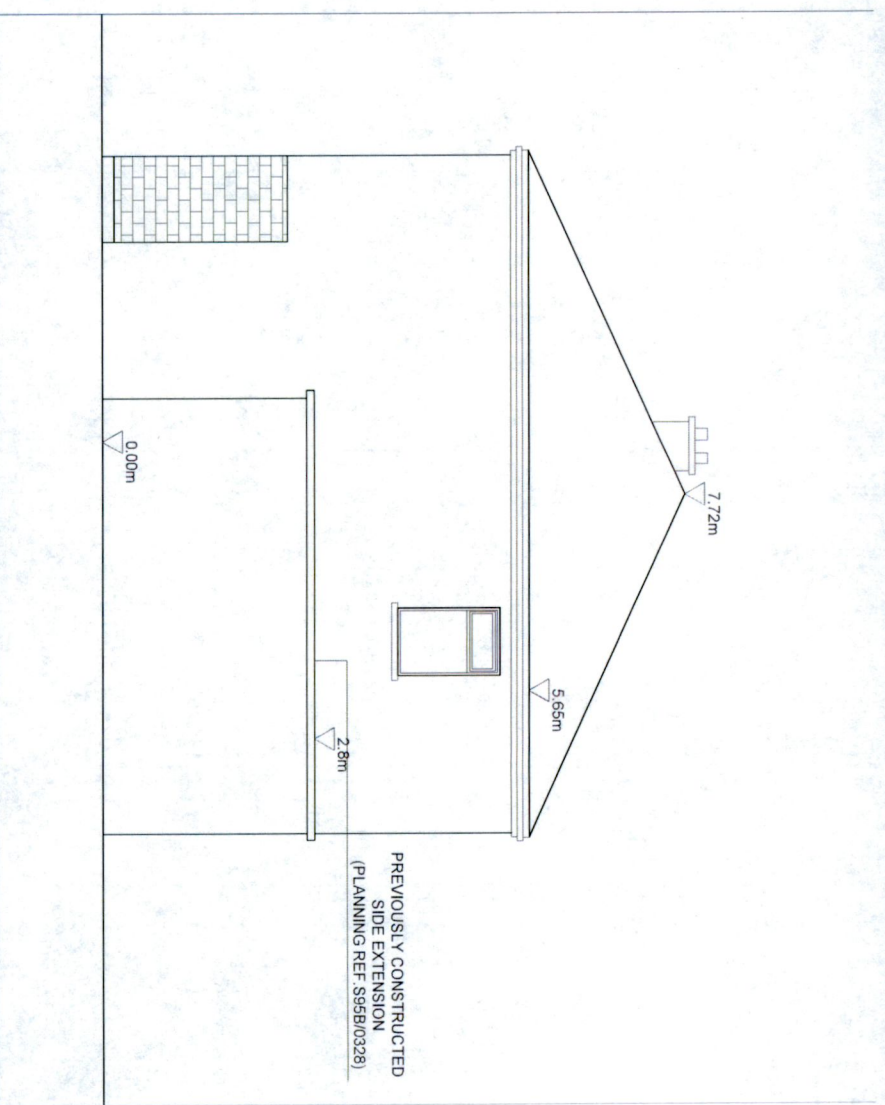

EXISTING SIDE ELEVATION 1:100

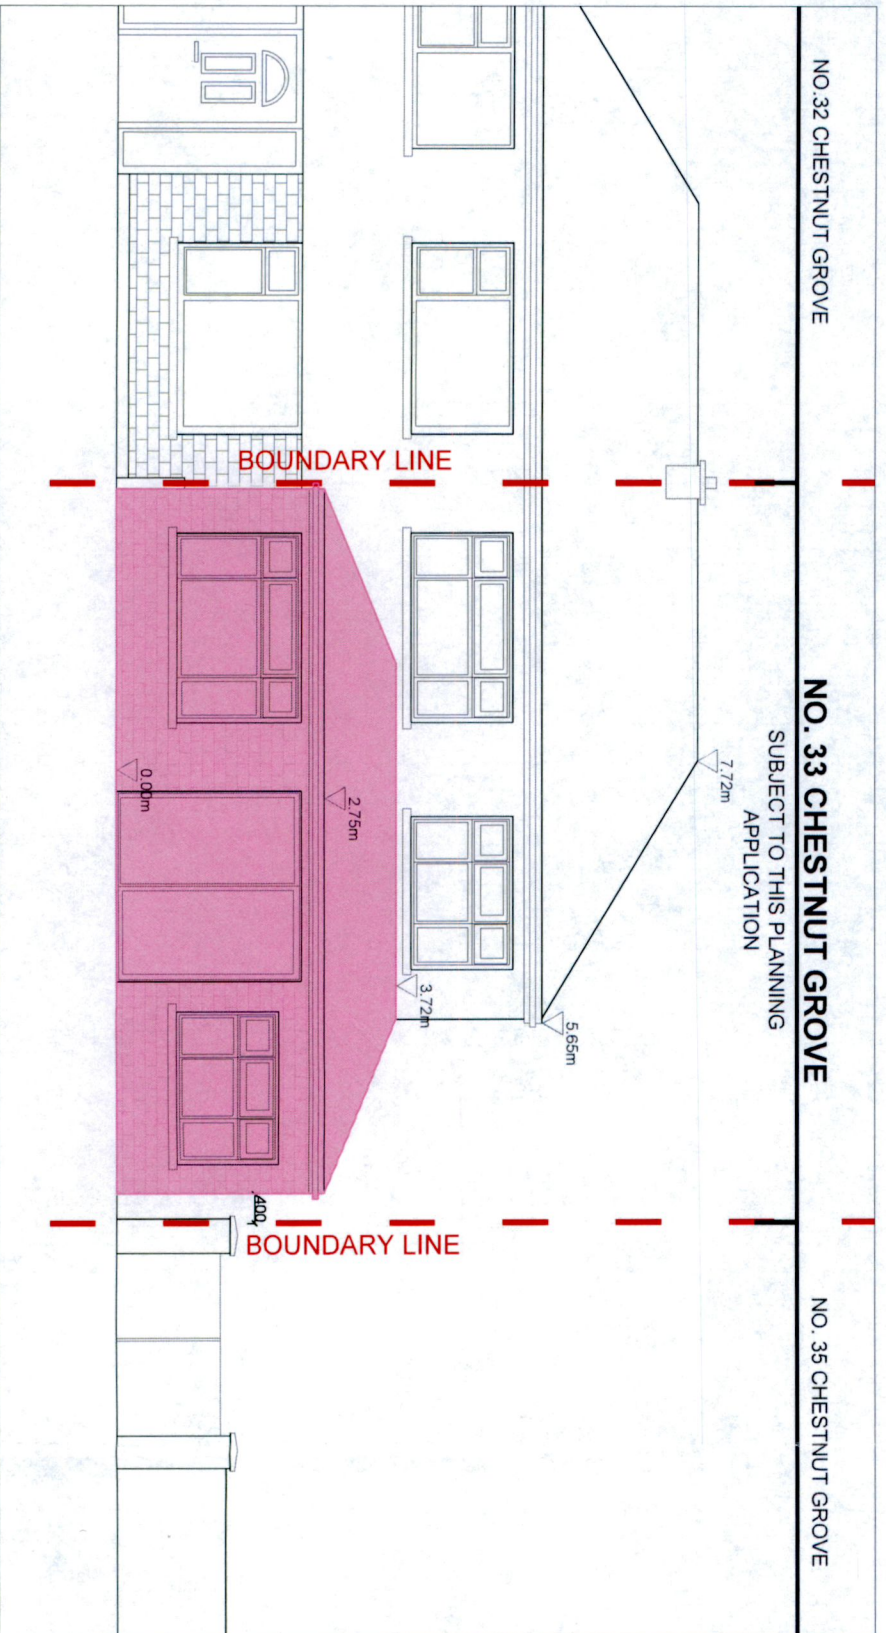

PROPOSED FRONT CONTIGUOUS ELEVATION 1:100

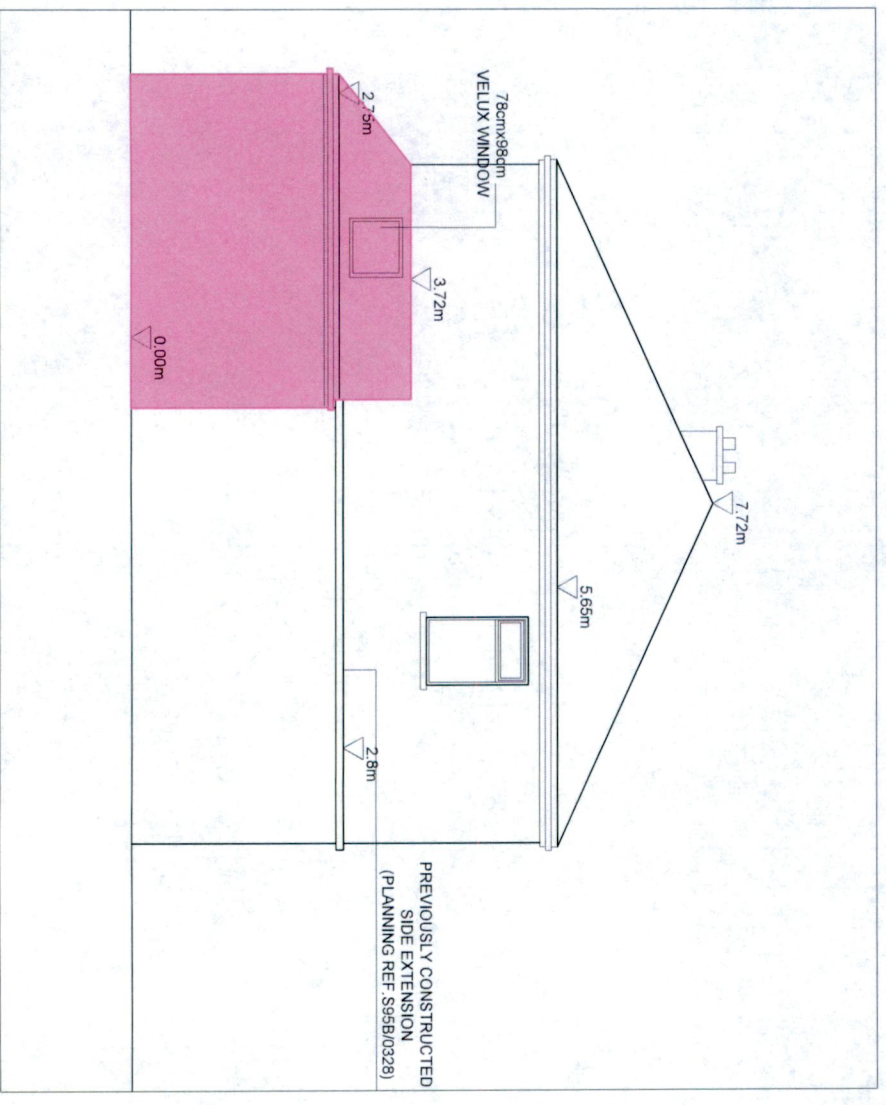

PROPOSED SIDE ELEVATION 1:100

NOTE:

ALL DIMENSIONS IN MM UNLESS OTHERWISE STATED.
USE FIGURED DIMENSIONS, DO NOT SCALE.

OS SHEET 3327-16

BOUNDARY LINE

NEW PROPOSED WORKS

STATUS

PLANNING

PROJECT CONSTRUCTION OF NEW SINGLE STOREY EXTENSION TO
SIDE AND FRONT

PROJECT ADDRESS 33 CHESTNUT GROVE, KINGSWOOD

DRAWING TITLE FRONT AND SIDE ELEVATIONS

SCALE 1:100 @A3

DATE SEPTEMBER 2022

CLIENT CHRIS AND ORLA O REILLY

DRAWING JULIETTE BOSSCHAERT