



NOTES:  
 THIS DRAWING IN WHOLE OR IN PART SHALL NOT BE COPIED WITHOUT THE PRIOR PERMISSION OF McARDLE DOYLE LTD.  
 ALL WORKS TO COMPLY WITH THE CURRENT BUILDING REGULATIONS.  
 DO NOT SCALE.  
 ORDNANCE SURVEY IRELAND LICENCE No. AR 0105722  
 © ORDNANCE SURVEY IRELAND / GOVERNMENT OF IRELAND

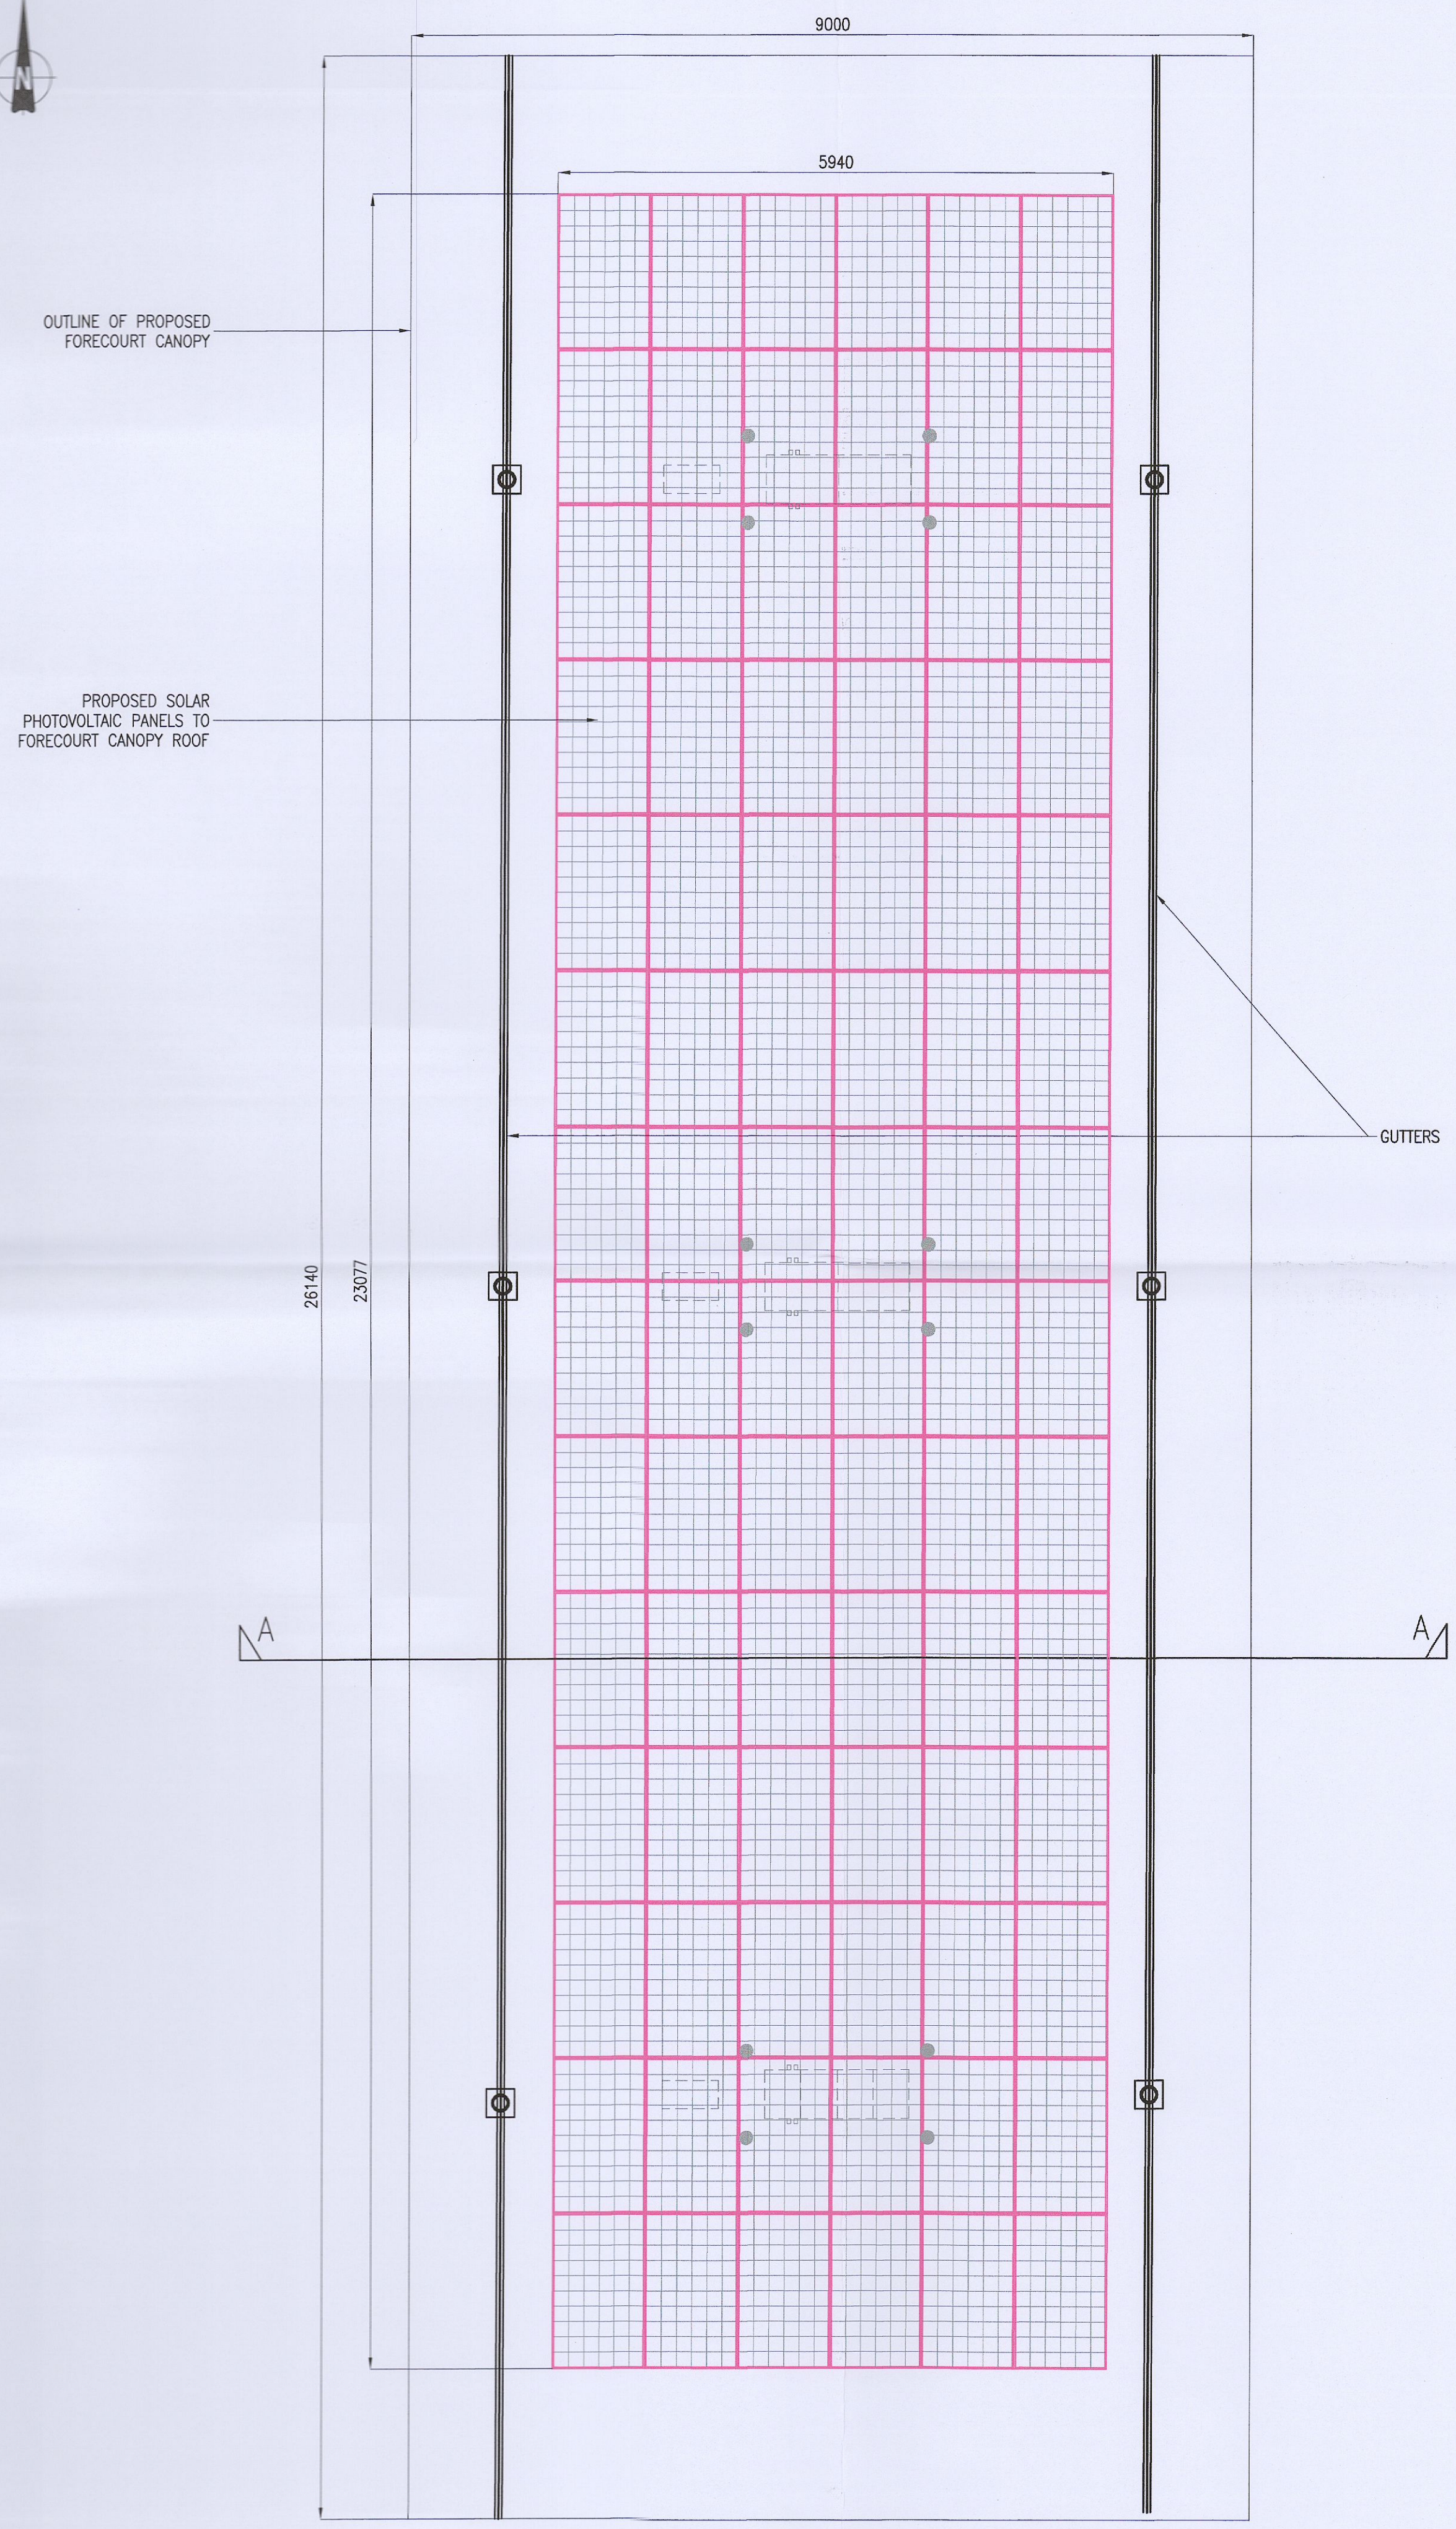


SOLAR PANELS TO FORECOURT CANOPY  
 SCALE 1:25

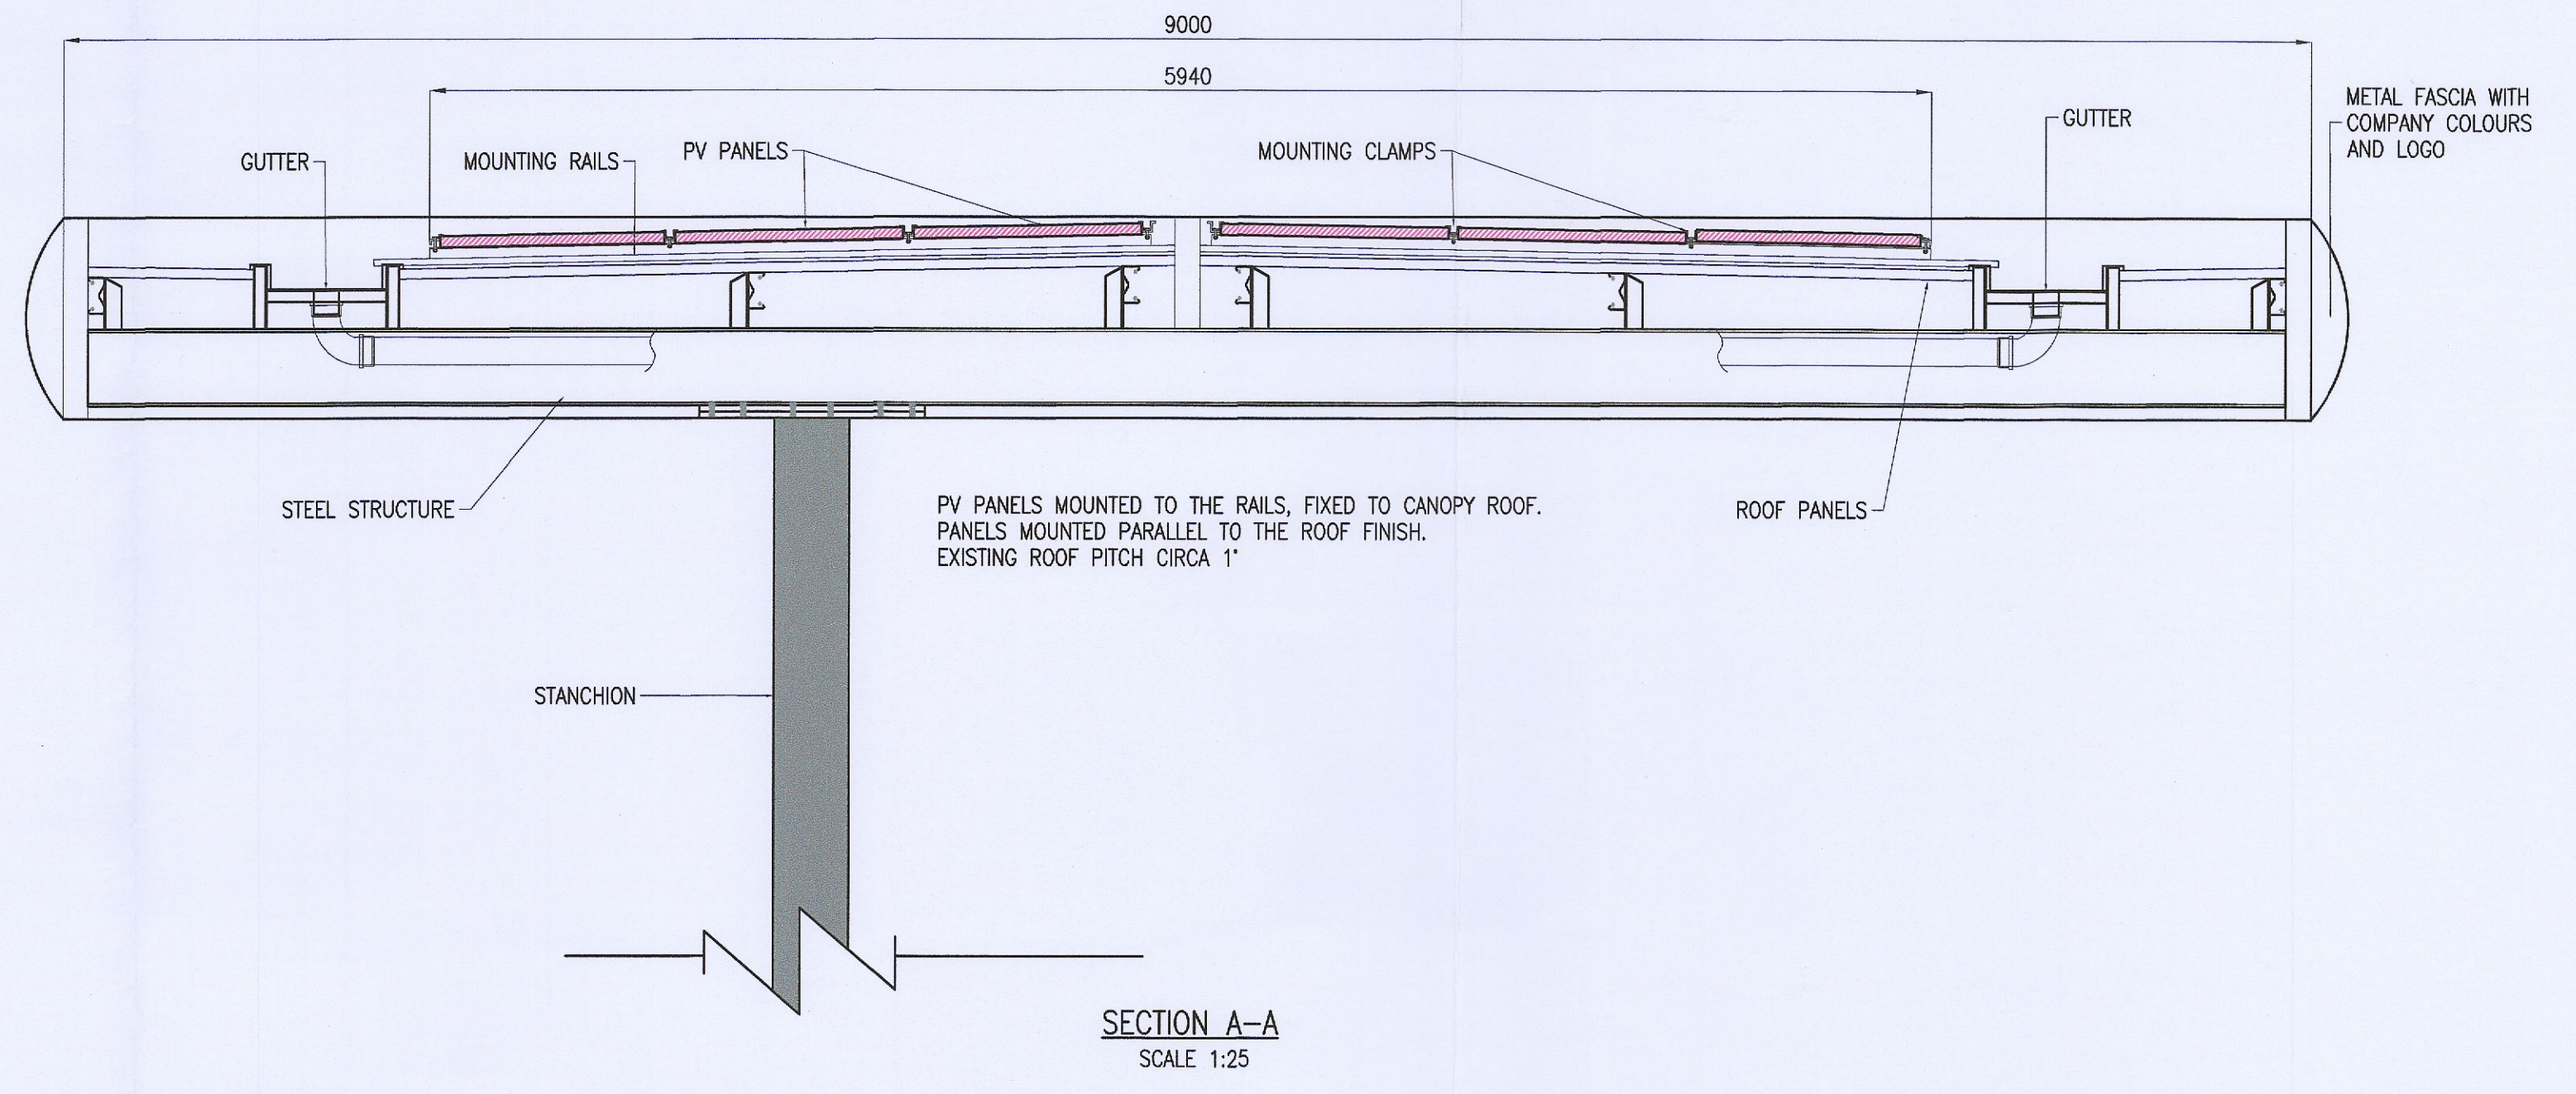

SECTION A-A  
 SCALE 1:25

SOLAR PV PANELS CERTIFICATES AND SPECIFICATION

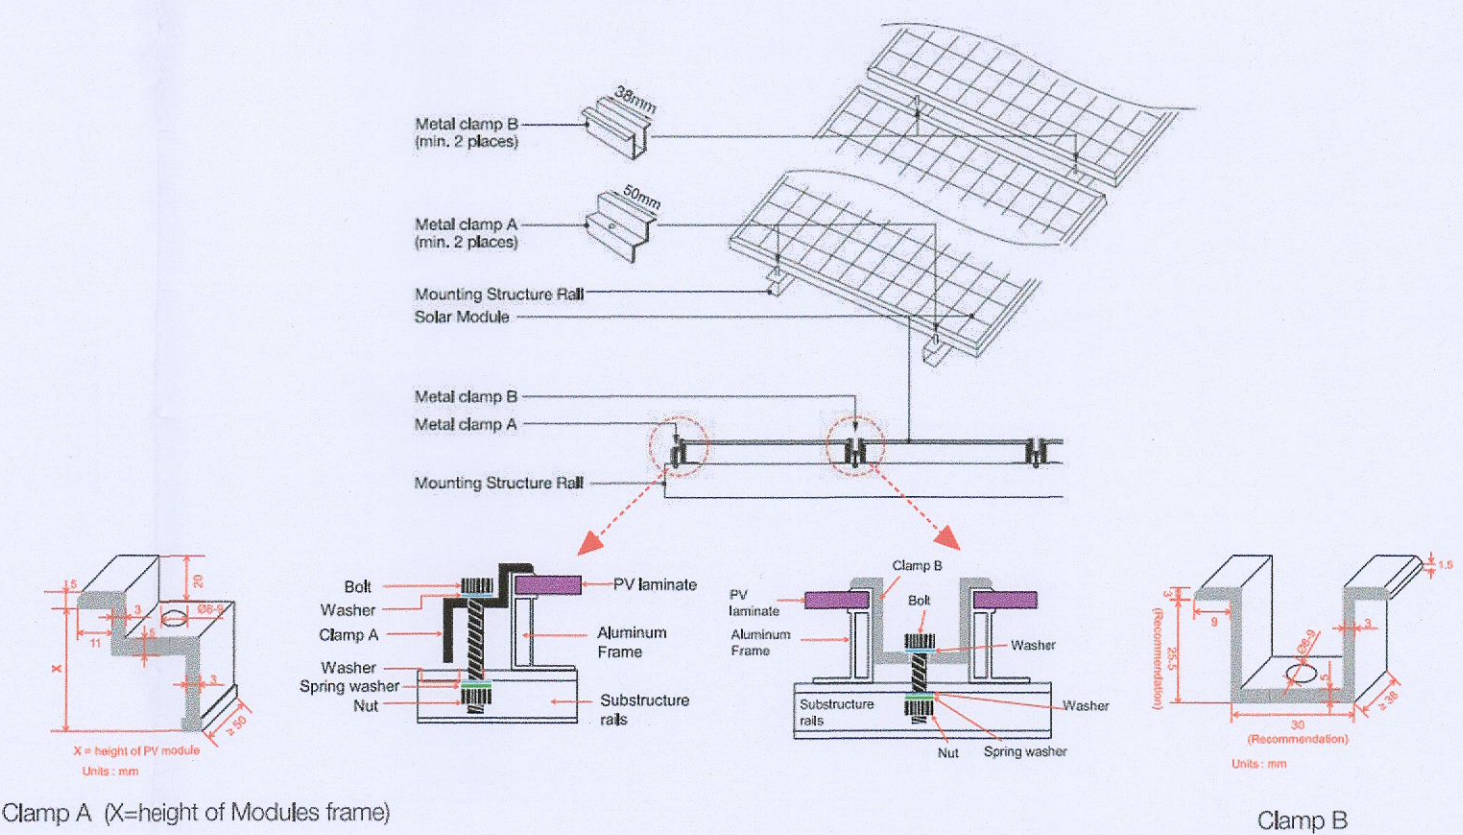

SOLAR PV PANELS INSTALLATION SCHEMATIC

Rev.	Description	By	Date
-	ISSUED FOR PLANNING	GDR	09.09.22

**McArdle Doyle**  
 Chartered Engineers  
 Architectural Services  
 & Project Managers  
 Second Floor Exchange Building  
 The Long Walk  
 Dundalk, Co. Louth  
 mail@mcาร์ดle-doyle.ie  
 +353(0) 42 942 9052

PROJECT:  
 UNMANNED SERVICE STATION,  
 LIFFEY VALLEY



DRAWING TITLE:  
 PROPOSED SOLAR PHOTOVOLTAIC PANELS

Date	Drawn	Checked	Approved
09/09/22	GDR	RMA	RMA
Scale at A1 AS SHOWN	Drawing Number P1956.C26	Status PL	Rev. -