


GENERAL NOTES:

1. ALL ARCHITECTURAL DRAWINGS ARE TO BE READ IN CONJUNCTION WITH ODA ARCHITECTURE SPECIFICATIONS. THE CONTRACTOR SHALL NOTIFY THE ARCHITECT OF ANY DISCREPANCIES BETWEEN THE DRAWINGS AND THE SPECIFICATION BEFORE IMPLEMENTING THE WORK.
2. NO DIMENSIONS SHALL BE SCALED FROM THIS DRAWING. ALL DIMENSIONS AND SETTING OUT CO-ORDINATES SHALL BE CONFIRMED ON SITE PRIOR TO CONSTRUCTION.
3. THE CONTRACTOR SHALL NOTIFY THE ARCHITECT OF ANY DISCREPANCIES BETWEEN (A) THE ARCHITECTURAL PLANS, SECTIONS AND ELEVATIONS AND (B) THE ARCHITECTURAL DRAWINGS AND THOSE OF THE ENGINEER BEFORE IMPLEMENTING THE WORK.

LEGEND:
 Site boundary

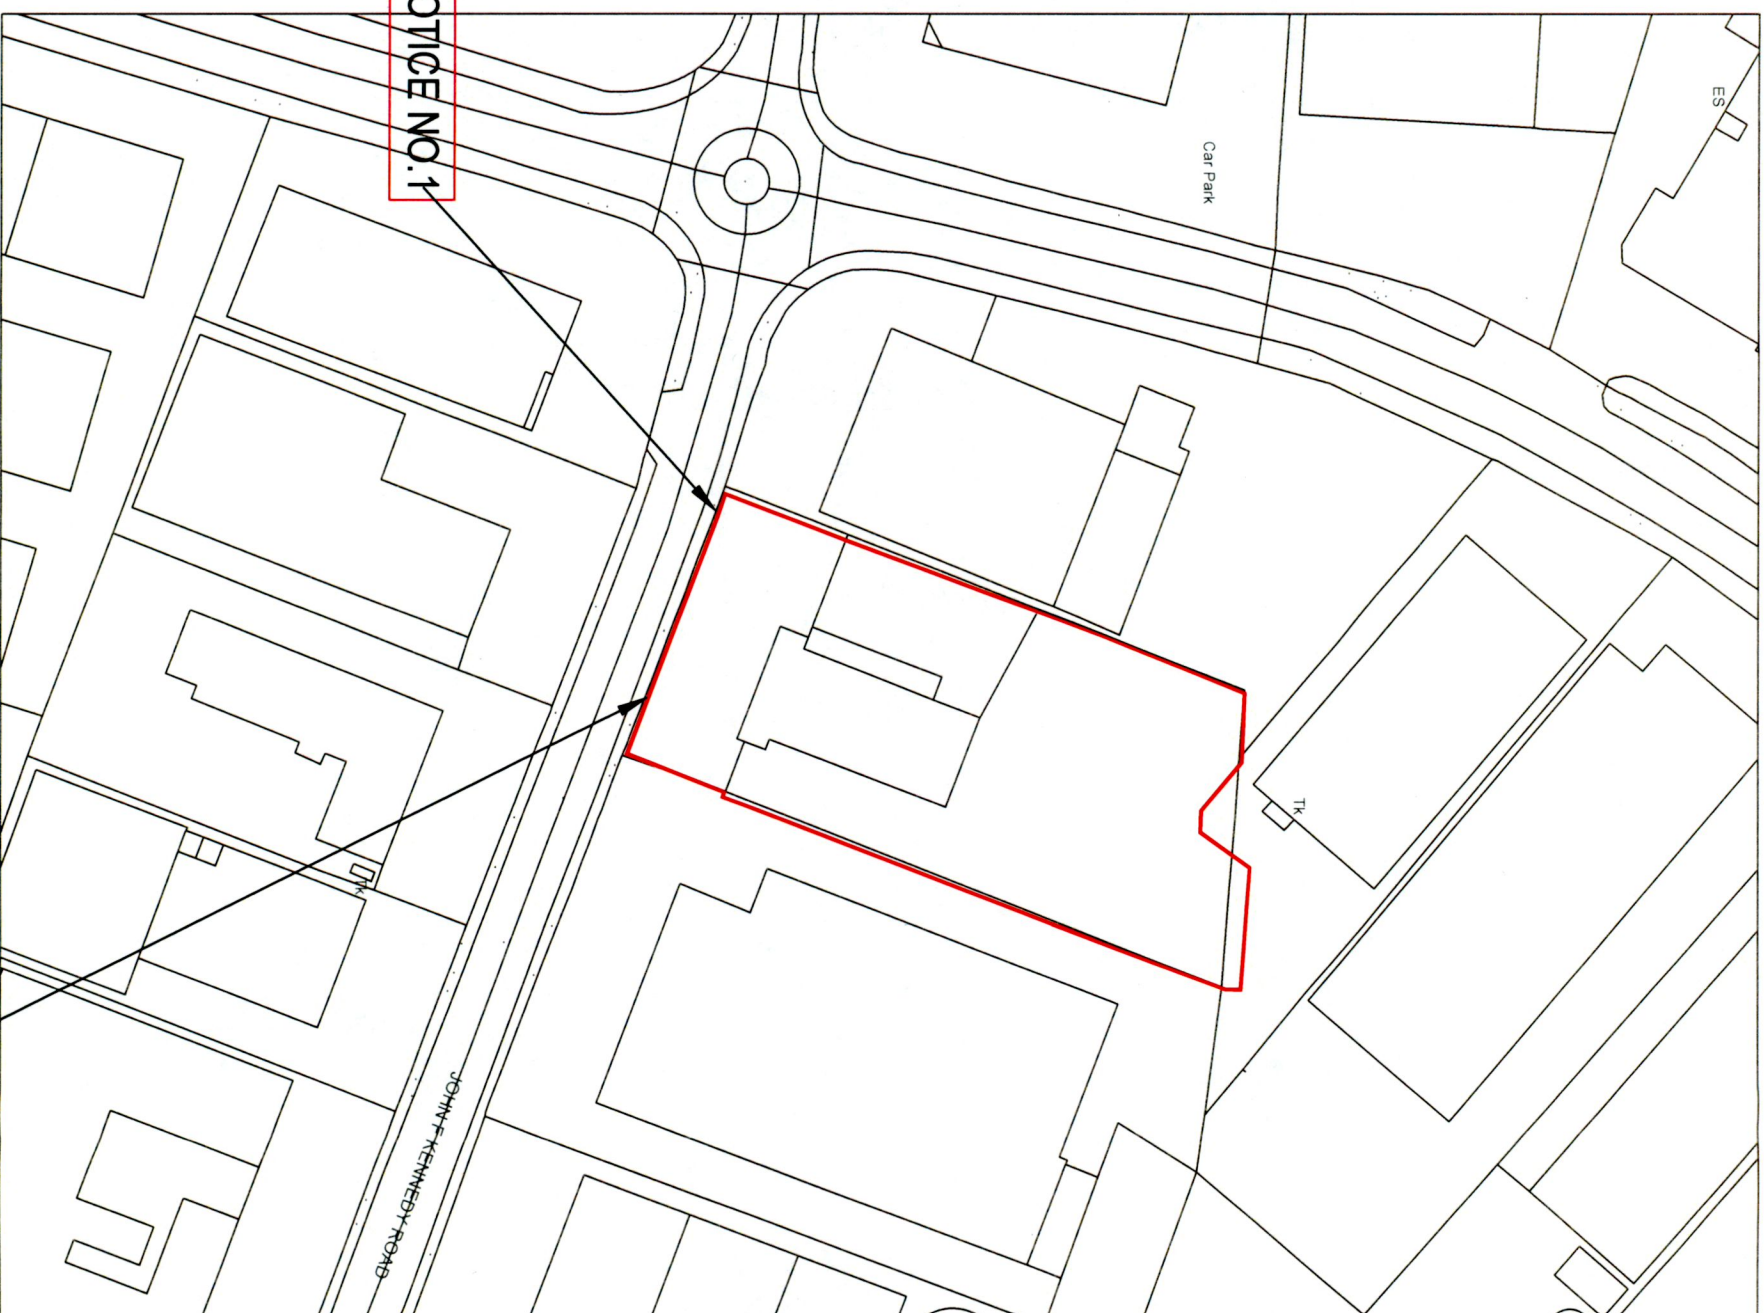

SITE LOCATION MAP / URBAN PLACE MAP (LOCATION OF SITE NOTICE)
 SCALE 1:1000@A3

LOCATION OF SITE NOTICE NO.2

LOCATION OF SITE NOTICE NO.1

Description:.....
 Digital Landscape Model (DLM).....
 Publisher / Source:.....
 Ordnance Survey Ireland (OSI).....
 Data Source / Reference:.....
 Ordnance Survey Ireland (OSI).....
 PRIME2.....
 File Format:.....
 Autodesk AutoCAD (DWG, R2013).....
 File Name:.....
 v_50284253_1.dwg.....
 Clip Extent / Area of Interest (AOI):.....
 LIX.LLY= 709601.6096,731984.7838.....
 LRX.LRY= 709773.6096,731984.7838.....
 ULX.ULY= 709601.6096,732217.7838.....
 URY.URY= 709773.6096,732217.7838.....
 Projection / Spatial Reference:.....
 Projection= IREN195 Irish Transverse_Mercator.....
 Centre Point Coordinates:.....
 X.Y= 709687.6096,732101.2838.....
 Reference Index:.....
 Map Series | Map Sheets.....
 1:1,000 | 3327-03.....
 1:1,000 | 3282-23.....
 Data Extraction Date:.....
 Date= 06-Aug-2022.....
 Source Data Release:.....
 DCMLS Release V1.154.113.....
 Product Version:.....
 Version= 1.4.....
 License / Copyright:.....
 Ordnance Survey Ireland "Terms of Use" apply.
 Please visit www.osi.ie/about/terms-conditions.....
 © Ordnance Survey Ireland, 2022.....
 Compiled and published by Ordnance Survey Ireland, Phoenix Park, Dublin 8, Ireland.....
 Unauthorised reproduction infringes Ordnance Survey Ireland and Government of Ireland copyright.....
 All rights reserved. No part of this publication may be copied, reproduced or transmitted in any form or by any means without the prior written permission of the copyright owners.....
 The representation on this map of a road, track or footpath is not evidence of the existence of a right of way.....
 Ordnance Survey maps never show legal property boundaries, nor do they show ownership of physical features.....
 © Suirbhreacht Ordánais Éireann, 2022.....
 Ainm thionsú agus ama fhóilsú ag Suirbhreacht Ordánais Éireann, Parc an Fhionnuisce, Baile Átha Cliath 8, Éire.....
 Stairiún atáirgeadh neamhdírrialta cóipeacht Suirbhreacht Ordánais Éireann agus Rialtas na hÉireann.....
 Gach cead ar cosnaimh. Ní ceadmíthach aon chuid den fhóilsú seo a chóipeáil, a atáirgeadh nó a thairgeadh in aon fhorm ná a aon dhéileáil gan cead i scríbhinn tomh ré ó umhíri an chóipeáil.....
 Ní hionann bóthar, bealach nó cossán a bheith ar an léarscáil seo agus fianaise ar chead sít.....
 Ní thaispeánaí léarscáil de chuid Ordánais Suirbhreacht na hÉireann teorann príomhí oideathúil de mhaíon rann, ná umhíreacht de ghineáil míscúla.....

rev.	date	description	dm.	dm. by	chd. by
B	20.09.2022	Issued for Planning	MP		COO
A	08.08.2022	Issued for information	SA		COO

client:
JFK Environmental Ltd.

job description:
**Proposals for Commercial Development
 John F Kennedy Industrial Estate**

drawing title:
Site Location map

drawn by	SA	date	August 2022	scale	A3 - 1:1000
checked by <td>COD <td>drawing no <td>B0125-A-001 <td>rev <td>B</td> </td></td></td></td>	COD <td>drawing no <td>B0125-A-001 <td>rev <td>B</td> </td></td></td>	drawing no <td>B0125-A-001 <td>rev <td>B</td> </td></td>	B0125-A-001 <td>rev <td>B</td> </td>	rev <td>B</td>	B
status <td>PLANNING <td></td> <td></td> <td></td> <td></td> </td>	PLANNING <td></td> <td></td> <td></td> <td></td>				



Architecture
 architects
 master planners
 project managers

mariborough mews mariborough lane dublin 4 ireland
 ☎ 353 1 441 6423
info@odaarchitecture.ie www.odaarchitecture.ie

No part of this drawing may be reproduced or transmitted in any form or stored in any retrieval system of any nature without the written permission of ODA Architecture as copyright holder except as agreed for use on the project for which the document was originally issued.