




ELEVATION TO GARDEN

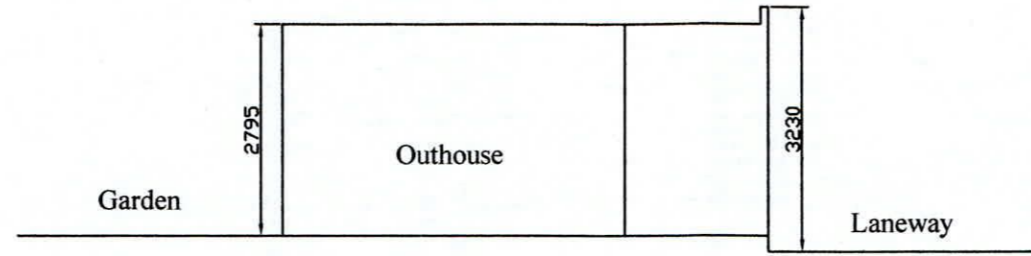


SIDE ELEVATION

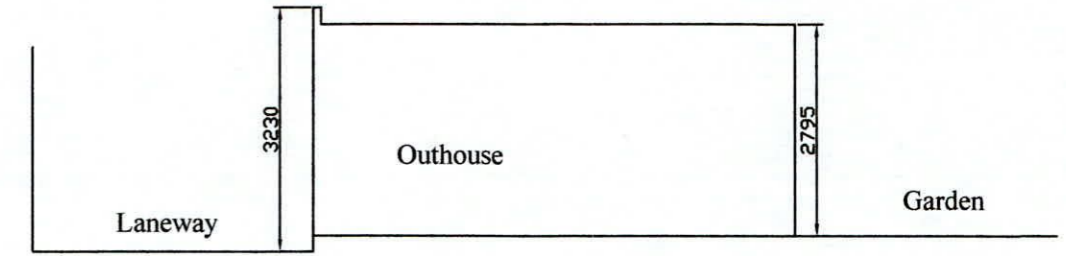


SIDE ELEVATION

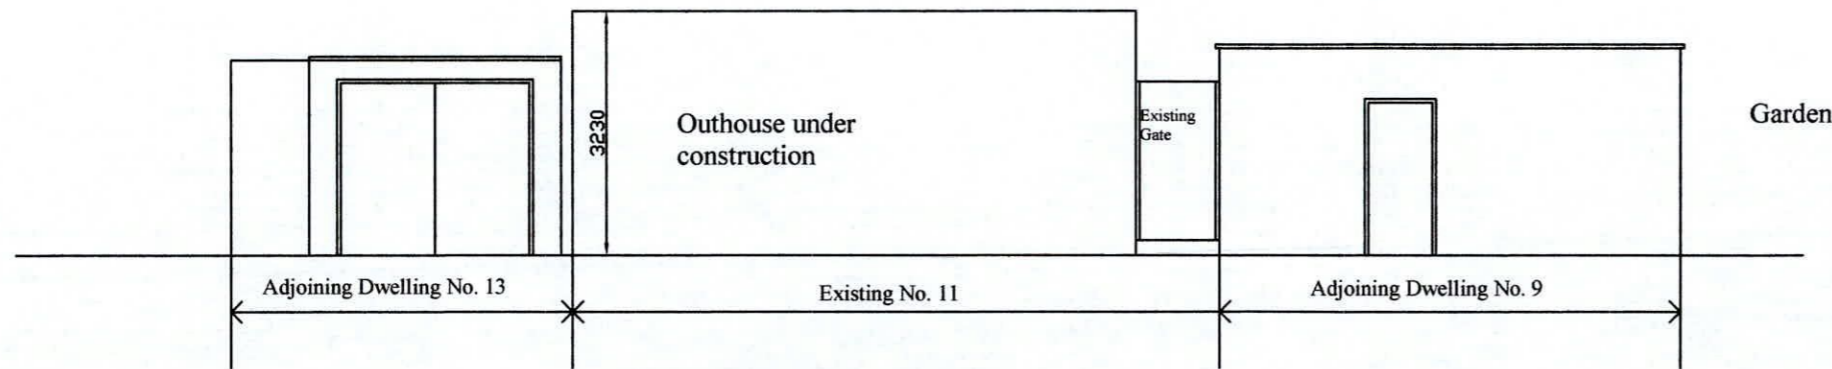

ELEVATION TO LANEWAY

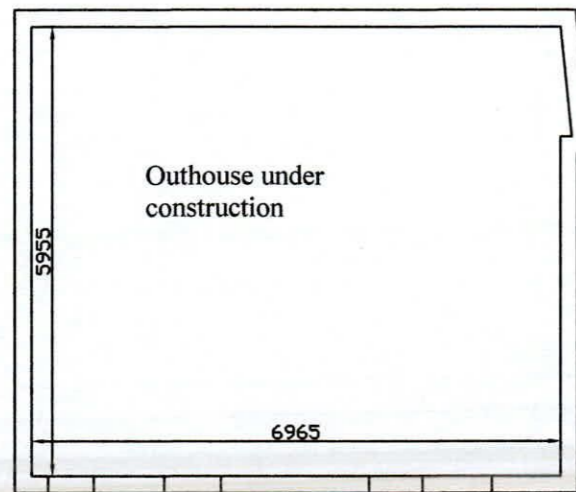

FLOOR PLAN

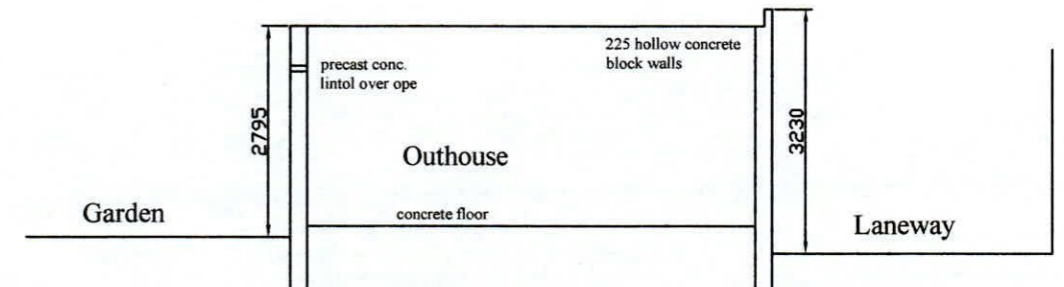

CROSS SECTION

MICHAEL CARROLL Architectural & Energy Design Glenherbert, Dargle Road, Bray. tel: 087 982 0283 email: 2mcarroll1@gmail.com		EXISTING OUTHOUSE GENERAL ARRANGEMENT	
Proposed roof space conversion, vehicular access and outhouse at 11 St. Patrick's Road, Walkinstown, Dublin 12.		1/100 scale	P/2207/07 number
		Aug. 2022 date	Planning Only issue