




ELEVATION TO GARDEN

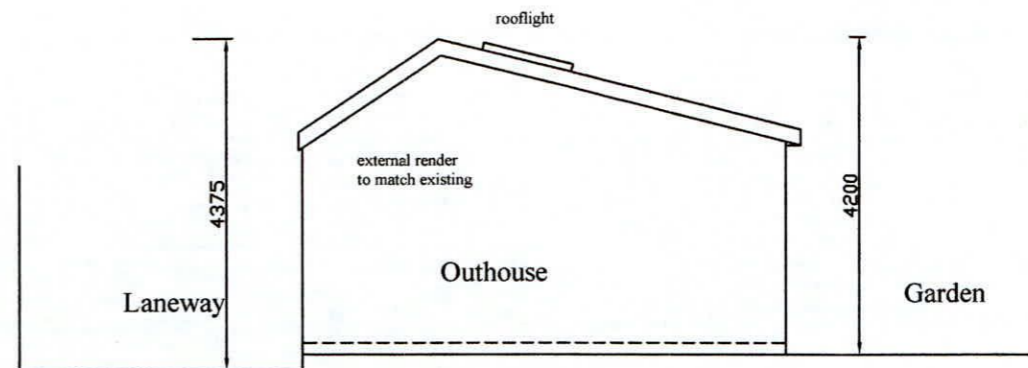


SIDE ELEVATION

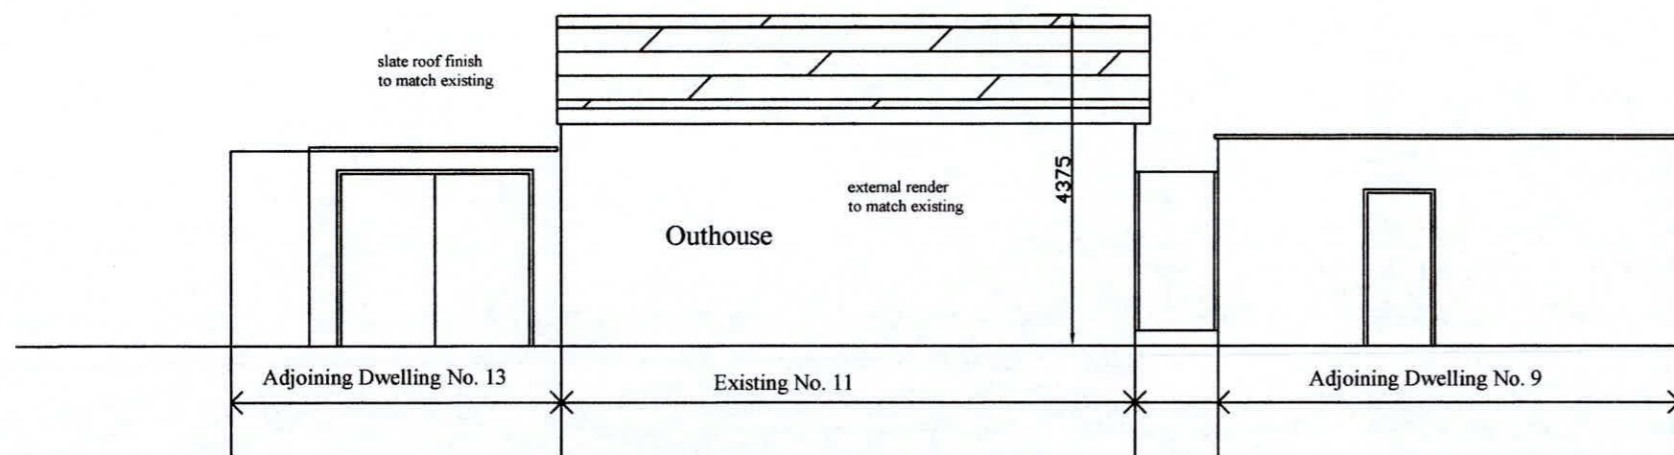


ELEVATION TO LANEWAY

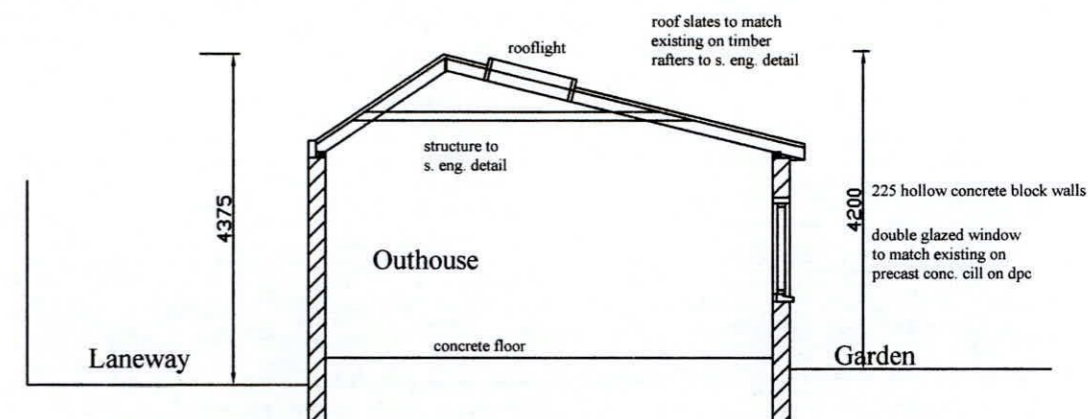

CROSS SECTION

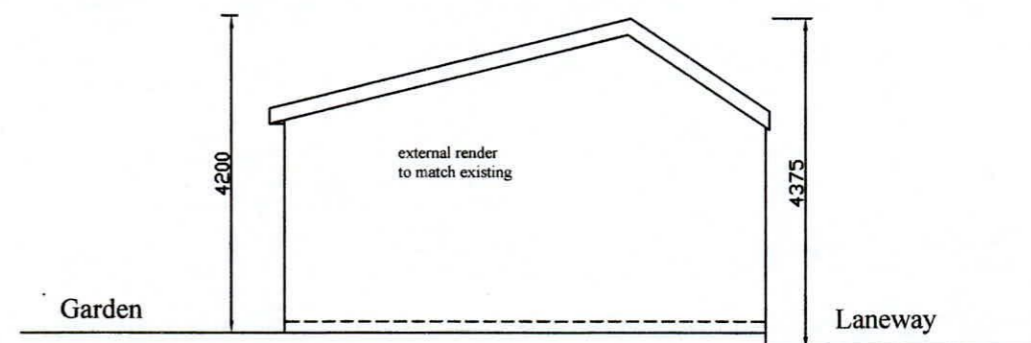

CROSS SECTION

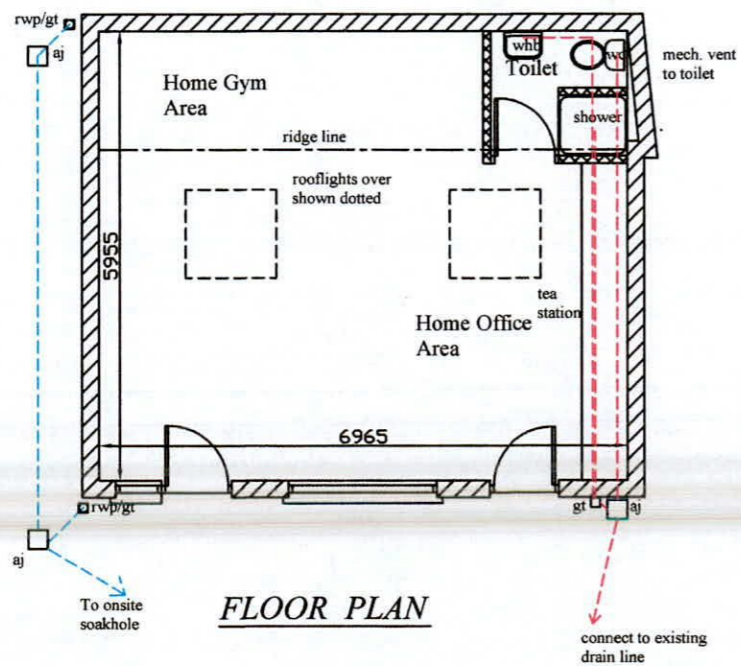

FLOOR PLAN

MICHAEL CARROLL Architectural & Energy Design Glenherbert, Dargle Road, Bray. tel: 087 982 0283 email: 2mcarroll1@gmail.com	PROPOSED OUTHOUSE GENERAL ARRANGEMENT	
	Proposed roof space conversion, vehicular access and outhouse at 11 St. Patrick's Road, Walkinstown, Dublin 12.	1/100 scale
	Aug. 2022 date	Planning Only issue