



PLAN

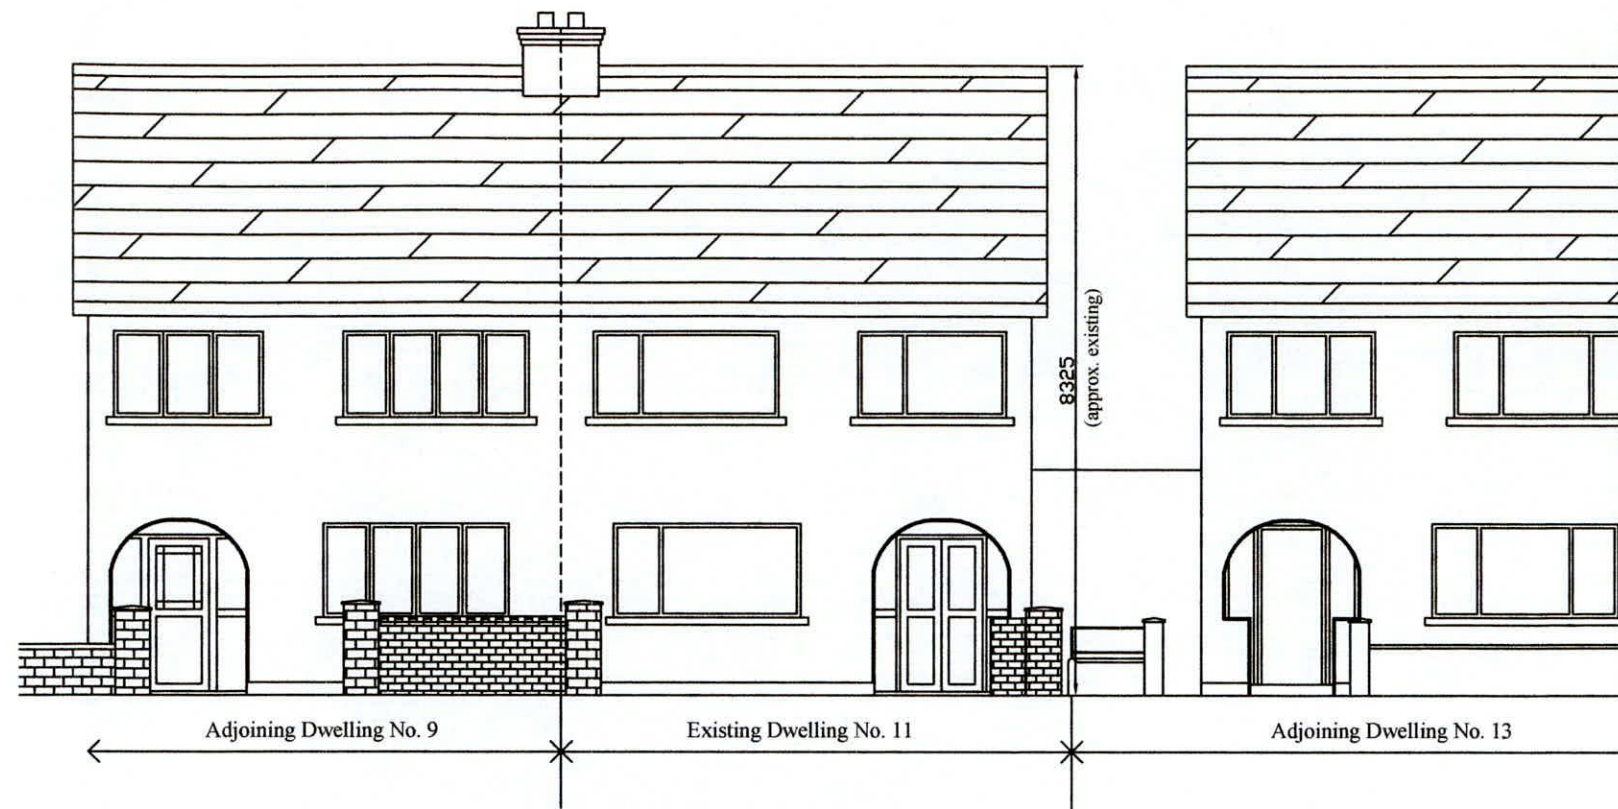

ELEVATION TO ROADWAY WITH DWELLING SHOWN

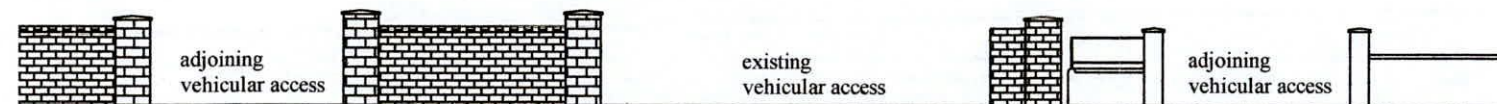

ELEVATION TO ROADWAY

MICHAEL CARROLL Architectural & Energy Design Glenherbert, Dargle Road, Bray. tel: (01) 286 3958		EXISTING VEHICULAR ACCESS	
Proposed roof space conversion and outhouse at 11 St. Patrick's Road, Walkinstown, Dublin 12.		1/100 scale	P/2207/09 number
		Aug. 2022 date	Planning Only issue