


PROPOSED SITE LAYOUT

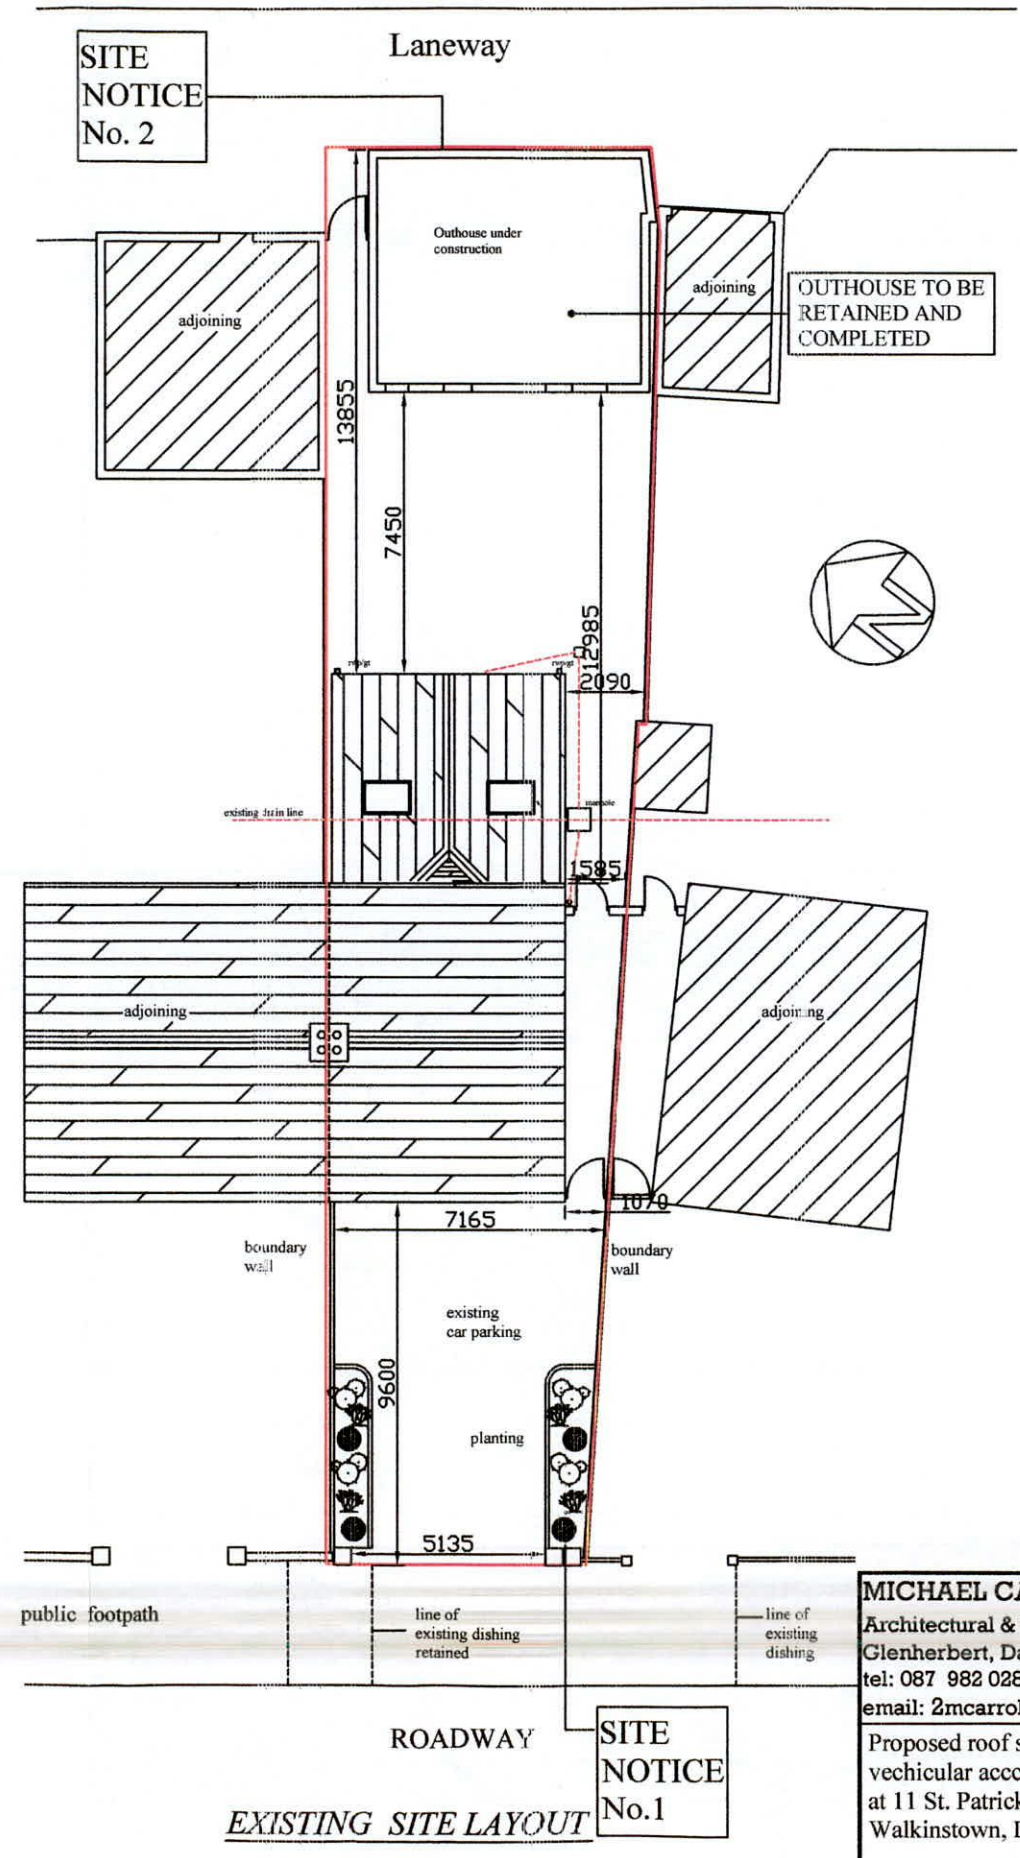

EXISTING SITE LAYOUT

MICHAEL CARROLL Architectural & Energy Design Glenherbert, Dargle Road, Bray, tel: 087 982 0283 email: 2mcarroll1@gmail.com		SITE LAYOUT	
Proposed roof space conversion, vehicular access and outhouse at 11 St. Patrick's Road, Walkinstown, Dublin 12.		1/200 scale	P/2207/11 number
		Aug. 2022 date	Planning Only issue