

DESMOND J. HALPIN & ASSOCIATES

PLANNING & BUILDING CONSULTANTS

PROJECT MANAGERS

15 Carriglea Drive,
Firhouse,
Dublin 24

Phone: 01 4523710

Mobile: 087 9734595

Registered Company No: 111360

E-Mail: deshalpin15@gmail.com

Client: Padraig & Sinead Griffin.


**Location : 108. Aylmer Road,
Newcastle,
Co. Dublin.
D22T992.**

Application : Planning Application.

Development:

Planning permission sought for to extend existing concrete ridge tiles and tiled roof to form a new dutch type roof structure: extend existing side structure to new soffit level with new obscure glazed window; new dormer roof structure and rooflight to existing rear tiled roof: conversion of existing attic area into a new non-habitable area & internal alterations.

Planning Pack Map

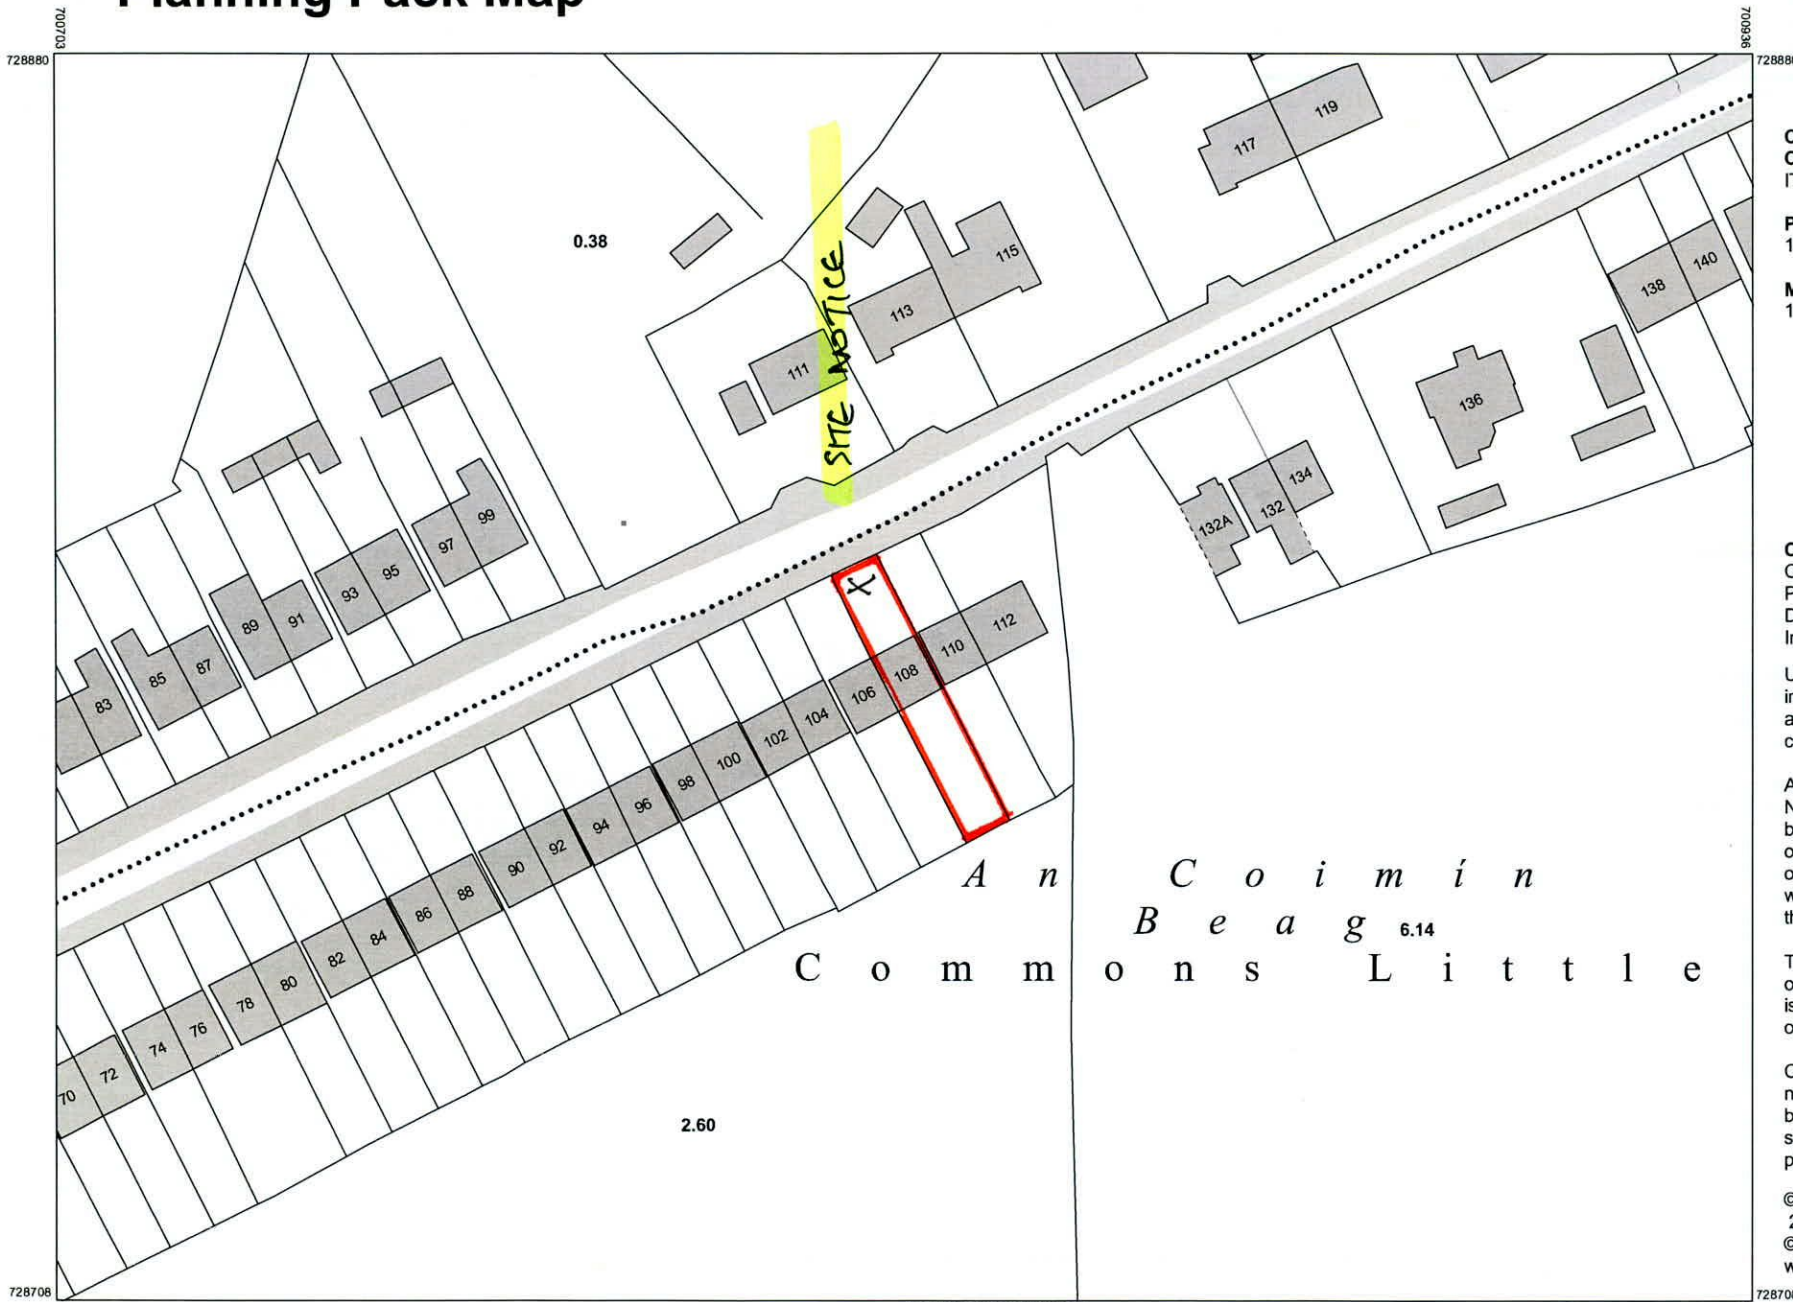

CENTRE COORDINATES:
ITM 700820,728794

PUBLISHED: 18/08/2022
ORDER NO.: 50286232_1

MAP SERIES: 1:2,500
MAP SHEETS: 3388-A

COMPILED AND PUBLISHED BY:
Ordnance Survey Ireland,
Phoenix Park,
Dublin 8,
Ireland.


Unauthorised reproduction infringes Ordnance Survey Ireland and Government of Ireland copyright.

All rights reserved. No part of this publication may be copied, reproduced or transmitted in any form or by any means without the prior written permission of the copyright owners.

The representation on this map of a road, track or footpath is not evidence of the existence of a right of way.

Ordnance Survey maps never show legal property boundaries, nor do they show ownership of physical features.

© Suirbhéireacht Ordanáis Éireann, 2022
© Ordnance Survey Ireland, 2022
www.osi.ie/copyright

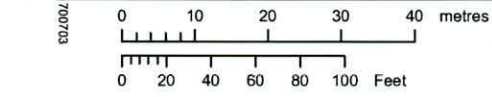

OUTPUT SCALE: 1:1,000

CAPTURE RESOLUTION:
The map objects are only accurate to the resolution at which they were captured. Output scale is not indicative of data capture scale. Further information is available at: <http://www.osi.ie>; search 'Capture Resolution'



LEGEND:
<http://www.osi.ie>;
search 'Large Scale Legend'