


Existing Front Block Elevation scale 1:100.

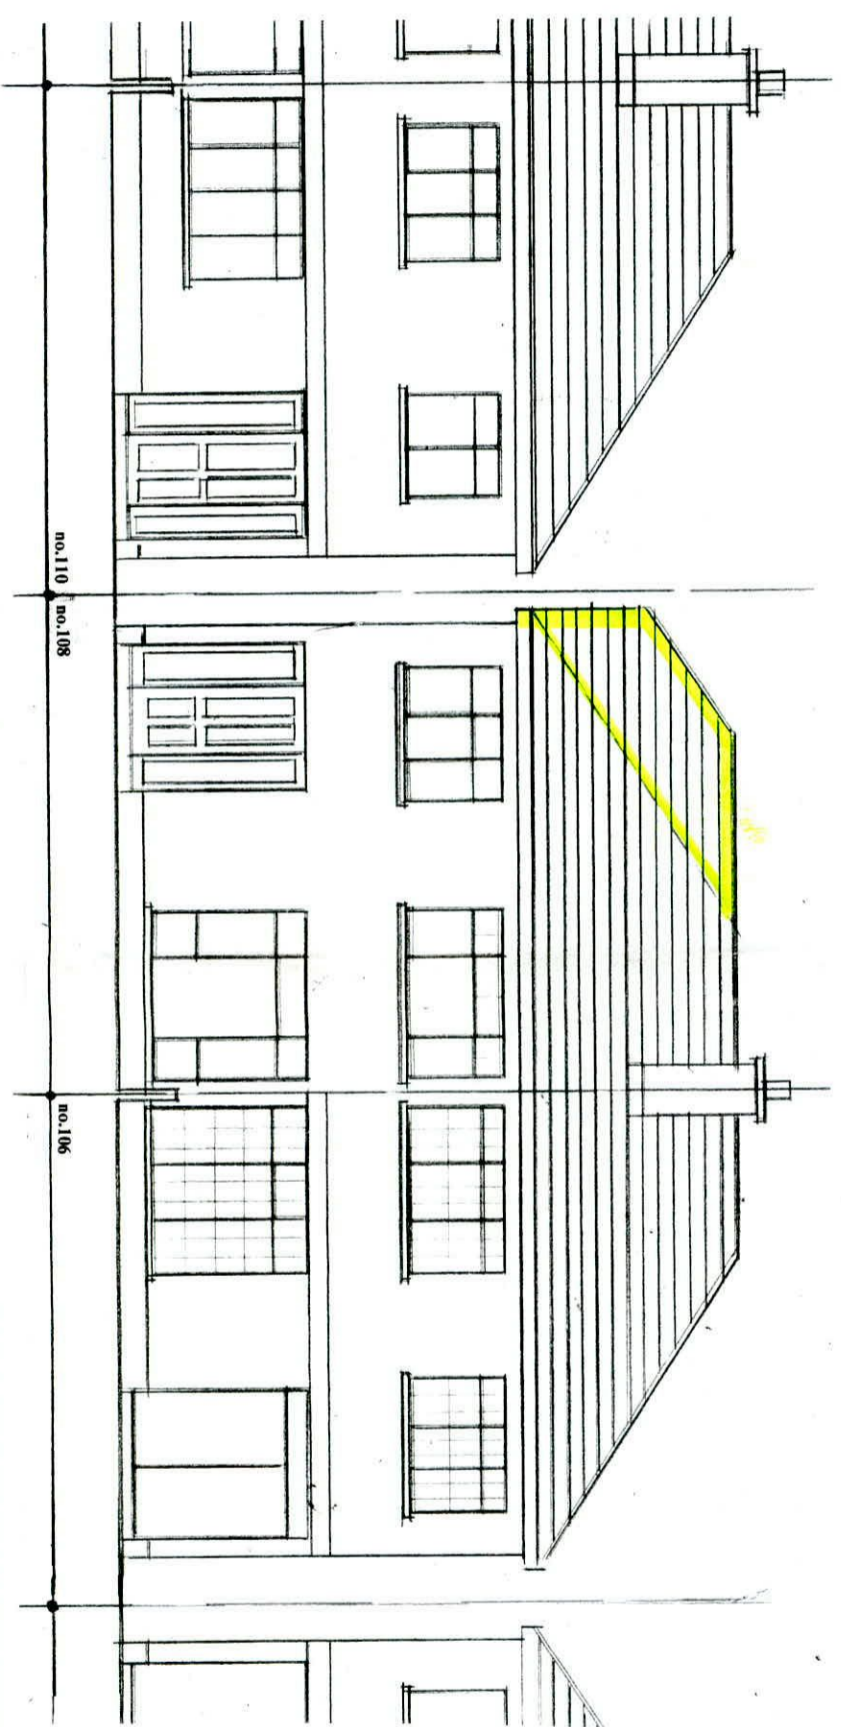

Proposed Front Block Elevation scale 1:100.

Drawing No 04.09.2022

DESMOND J. HALPIN & ASSOCIATES
PLANNING & BUILDING DESIGN CONSULTANTS
15 Carriglea Drive
Firhouse,
Dublin 24
Registered Company No: 111360
E-Mail: DesHALPIN15@gmail.com