


Existing Side Elevation [from no.110.] scale 1:100.

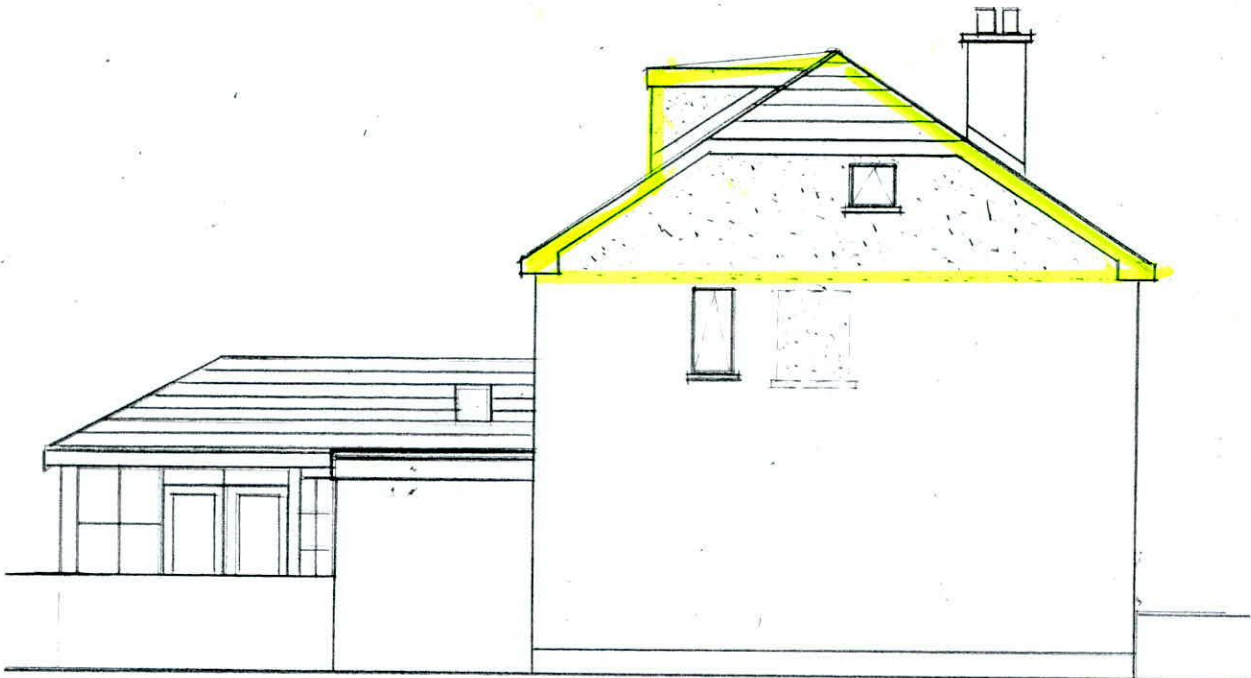

Proposed Side Elevation [from no.110] scale 1:100.

Drawing No.

06.09.2022

DESMOND J. HALPIN. & ASSOCIATES
PLANNING & BUILDING DESIGN CONSULTANTS.

15 Carriglea Drive,
Firhouse,
Dublin 24.

Phone NO: 014523710
Mobile No: 0879734595.
Registered Company No: 111360.
E-Mail: DesHALPIN15@GMail.com
