




Existing Rear Block Elevation scale 1:100

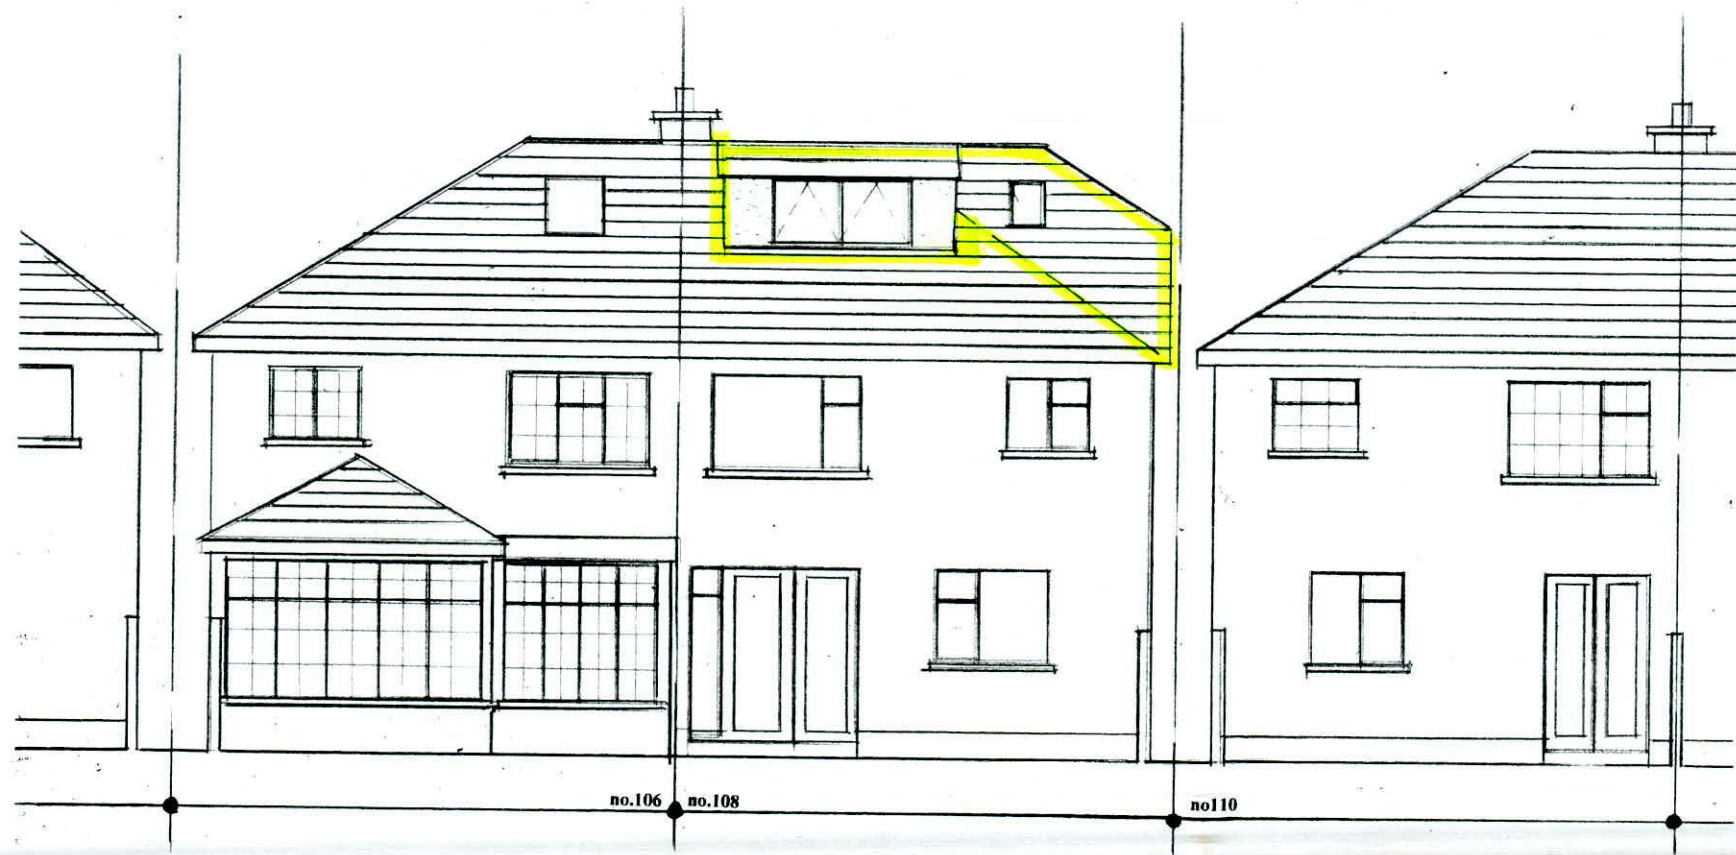

Proposed Rear Block Elevation scale 1:100.

Drawing No. 07.09.2022

**DESMOND J. HALPIN. & ASSOCIATES**  
PLANNING & BUILDING DESIGN CONSULTANTS.  
15 Carriglea Drive, Phone NO: 014523710.  
Firhouse, Mobile No: 0879734595.  
Dublin 24 Registered Company No: 111360.  
E-Mail : DesHALPIN15@GMail.com