


Note : All dimensions to be checked on site prior to construction of the proposed works.

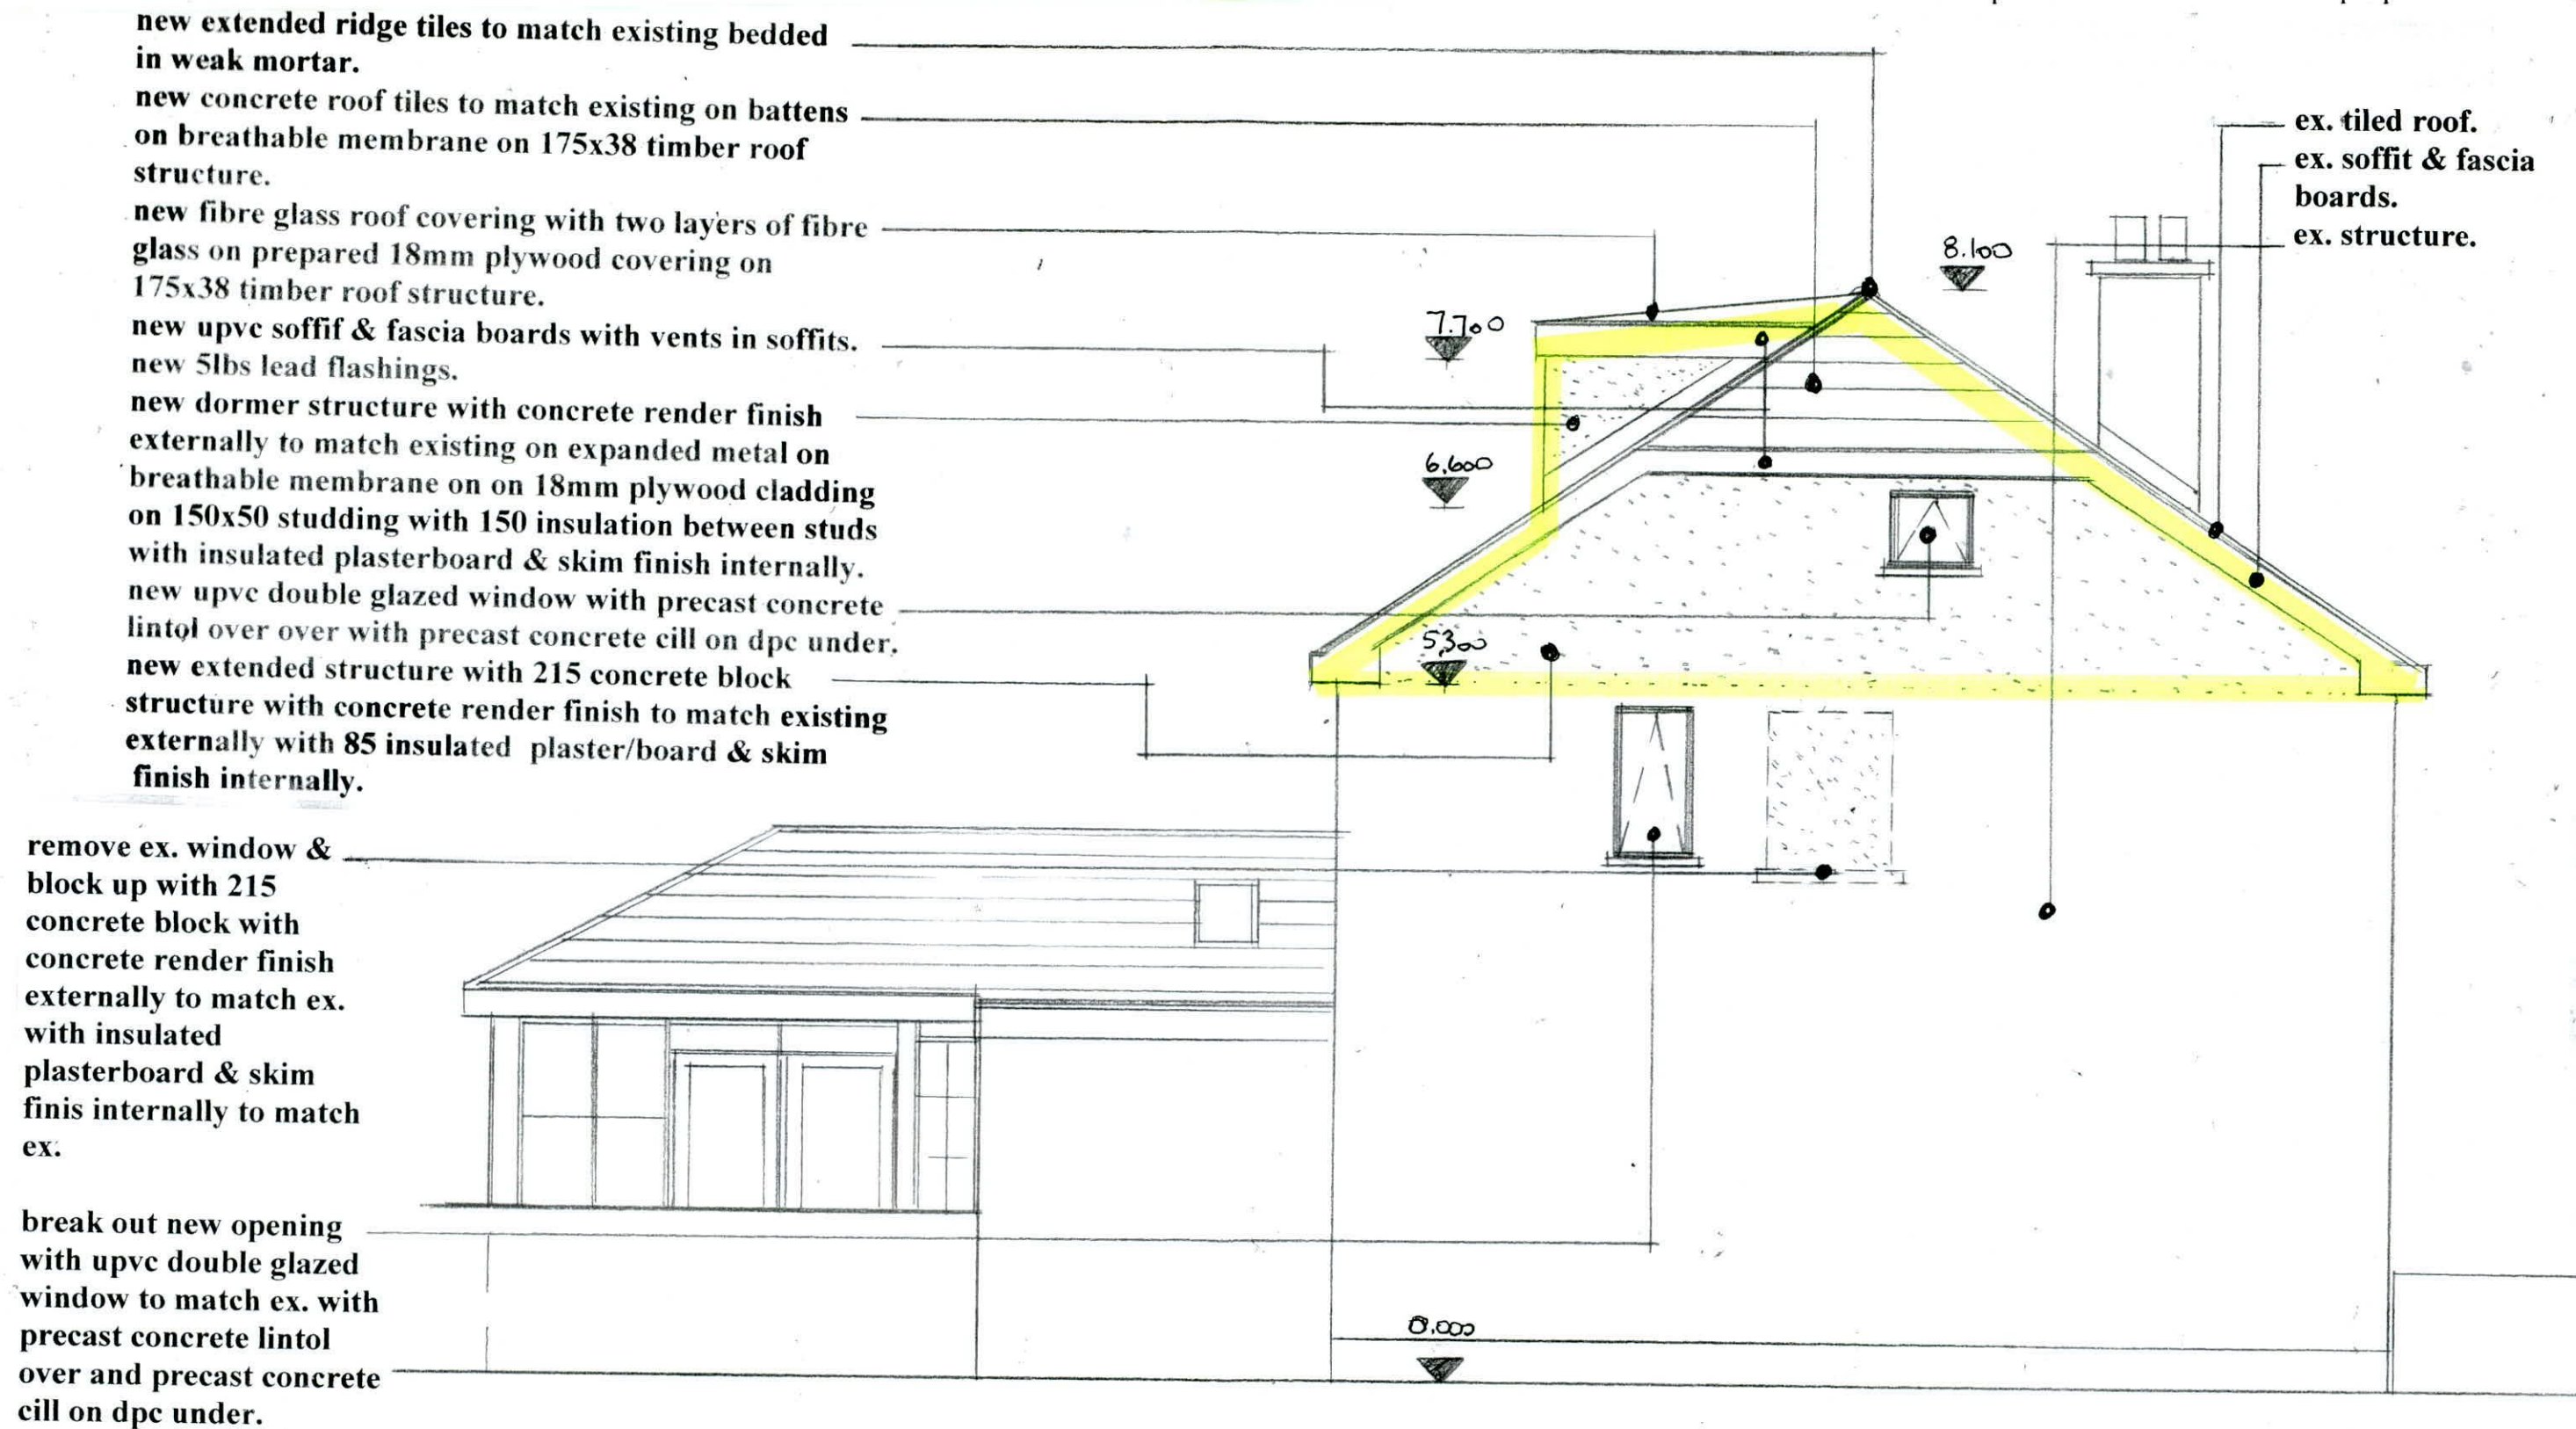

**Proposed Side Elevation [from no.110] scale 1:50.**

Drawing No. 12.09.2022

**DESMOND J. HALPIN. & ASSOCIATES**  
 PLANNING & BUILDING DESIGN CONSULTANTS.  
 15, Carriglea Drive, Firhouse, Dublin.24.  
 \*Phone NO: 014523710.  
 Mobile No: 0879734595.  
 Registered Company No:111360.  
 E-Mail : DesHALPIN15@GMail.com