

3no. nom. 100x50mm s.w. rails bolted to precast concrete posts

Note:
All timber to be pressure impregnated and finished with primer and 2no. coats of exterior quality stain to selected colour

Nom. 100x25x2075mm s.w. pales fixed to rails with 2no. galvanised nails per rail

Nom. 100x100mm precast concrete posts at 1.8m centres

Min. 150mm thk. concrete slab reinforced with 1no. layer A252 mesh (50mm cover) on min. 200mm thk. well consolidated hardcore

Cast in-situ concrete post surrounds 450x450x500mm deep


50mm thk. sand blinding

REFUSE COMPOUND DETAIL

SCALE 1:25

GENERAL NOTES:

- Written dimensions take precedent over scaled dimensions
- All dimensions are in mm (millimetres) unless noted otherwise
- Any discrepancies found on this drawing should be immediately reported to the engineers

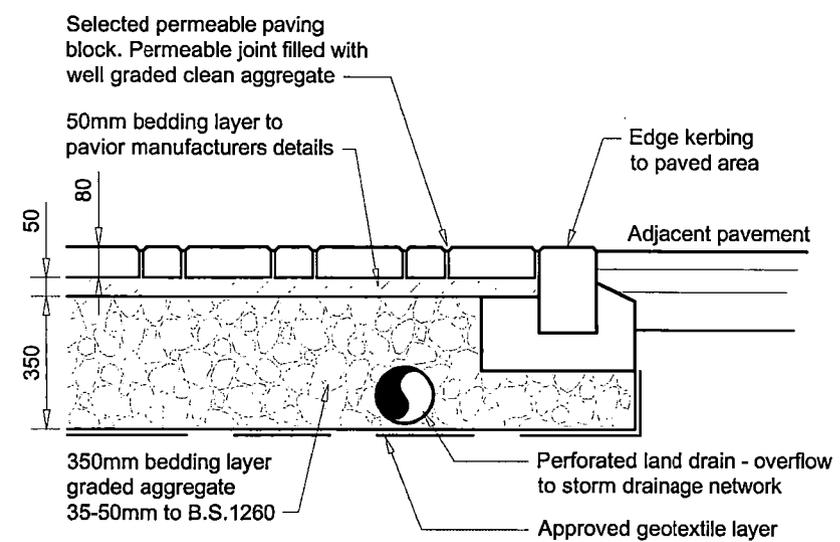

PERMEABLE PAVING DETAIL

PARTIAL INFILTRATION SYSTEM
SCALE 1:20

-	MN	AOD	JG	Further Information Issue	OCT.22
Rev	Drawn	Chkd	Appd	Description	Date

CLIENT: **PETROGAS GROUP LTD**

PROJECT TITLE:
Electric Vehicle fast-charging hub & Coffee Drive-thru Facility at Tootenhill, Rathcoole, Co.Dublin

DRAWING TITLE:
DETAIL SHEET

PLOT SIZE: A4	PLOT SCALE: AS SHOWN	DRAWN BY: MN
PROJECT No: 3644	DRAWING No: P3644-C011	REV: -

Copyright © J.A Gorman Consulting Engineers Ltd. Unauthorised reproduction prohibited.

PLANNING APPLICATION PURPOSES ONLY

JA Gorman
consulting engineers
project managers

Forest Park,
Mullingar, Co. Westmeath.
Tel: 044-9347338 / 9347341
Fax: 044-9347400
Email: info@jagorman.ie
Web: www.jagorman.ie