




EXISTING SECTION A-A 1:100

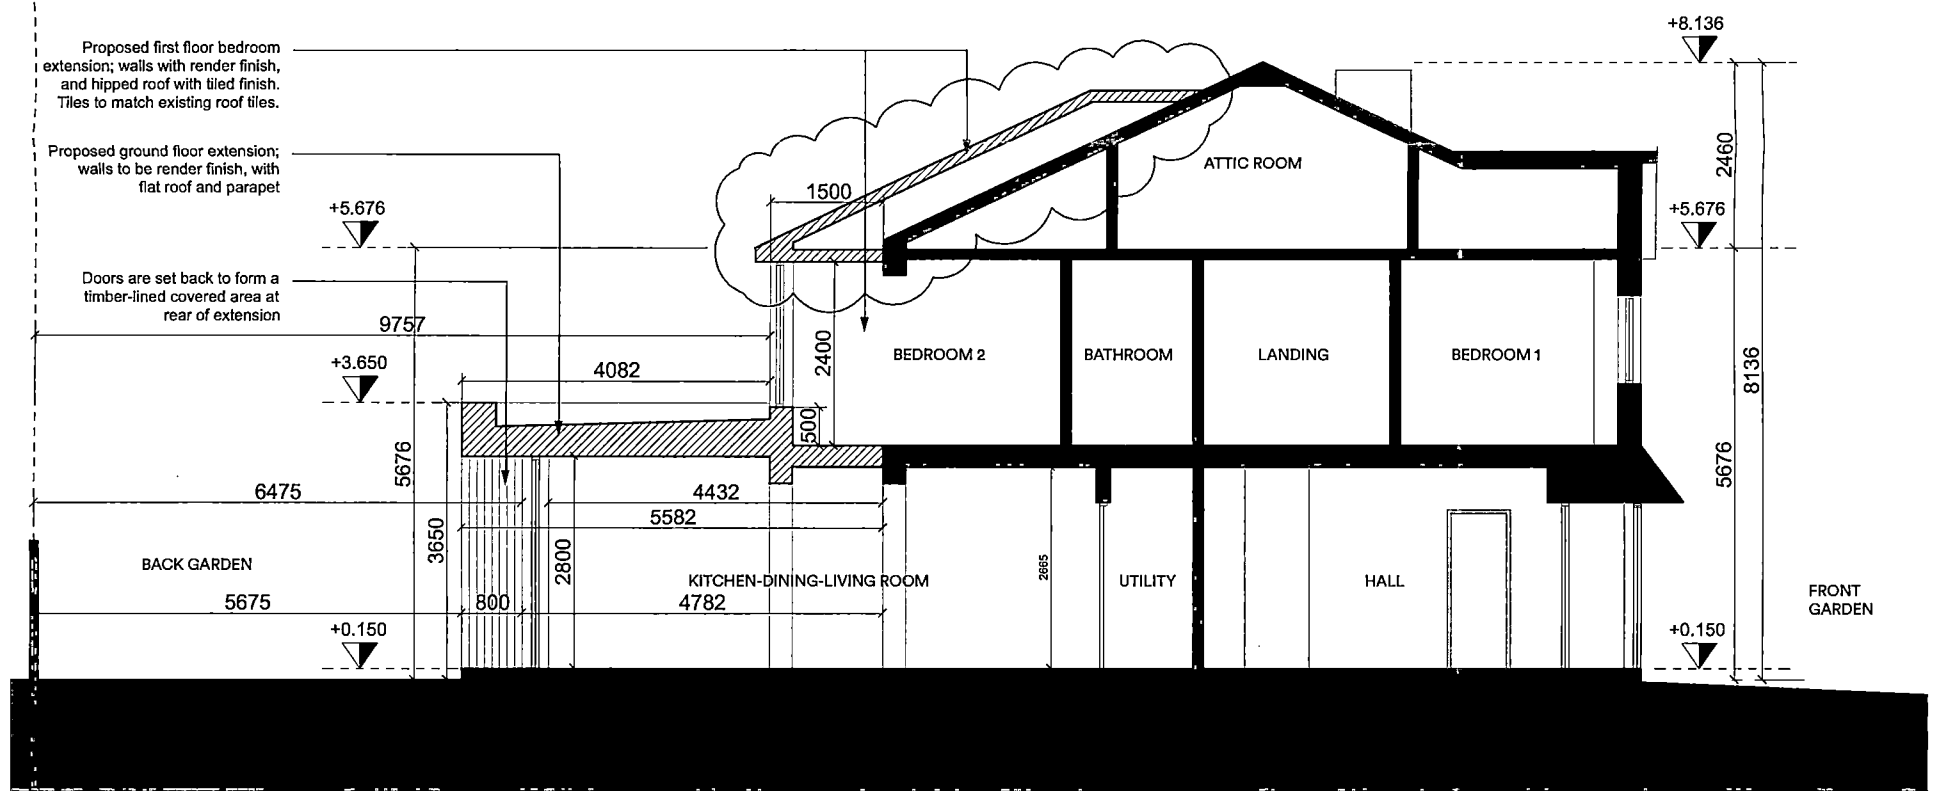

PROPOSED SECTION A-A 1:100

- EXISTING CONSTRUCTION
- PROPOSED CONSTRUCTION

NOTIFY ARCHITECT OF DISCREPANCIES CHECK DIMENSIONS ON SITE DO NOT SCALE USE FIGURED DIMENSIONS ONLY COPYRIGHT O'DALY ARCHITECTS	CLIENT	Alan Merriman & Angela Gaffney	PROJECT	5 Ellensborough Lawn, Tallaght, Dublin 24	
	DRAWING	Existing and Proposed Section A-A	DRAWING No.	ELL-P-FI-06	
	FILE NAME	ELL-P-06	REVISION No.		
DATE	25/09/2022	STAGE	Planning - Further Information		
SCALE	1:100 @ A3	DRAWN BY	KOD		
O'DALY ARCHITECTS 12 GARVILLE ROAD, RATHGAR, DUBLIN 6 P 01 496 7159 www.odalyarchitects.ie F 01 496 7159 E info@odalyarchitects.ie					