


SW & FS LEGEND

	PROPOSED 225 ϕ SURFACE WATER
	EXISTING 225 ϕ SURFACE WATER
	PROPOSED SURFACE WATER MANHOLE
	EXISTING SURFACE WATER MANHOLE
	EXISTING 225 ϕ SURFACE WATER
	EXISTING SURFACE WATER MANHOLE
	EXISTING PETROL INTERCEPTOR
	PROPOSED BIO RETENTION AREA
	PROPOSED GULLY
	EXISTING GULLY
	EXISTING GULLY TO BE REMOVED

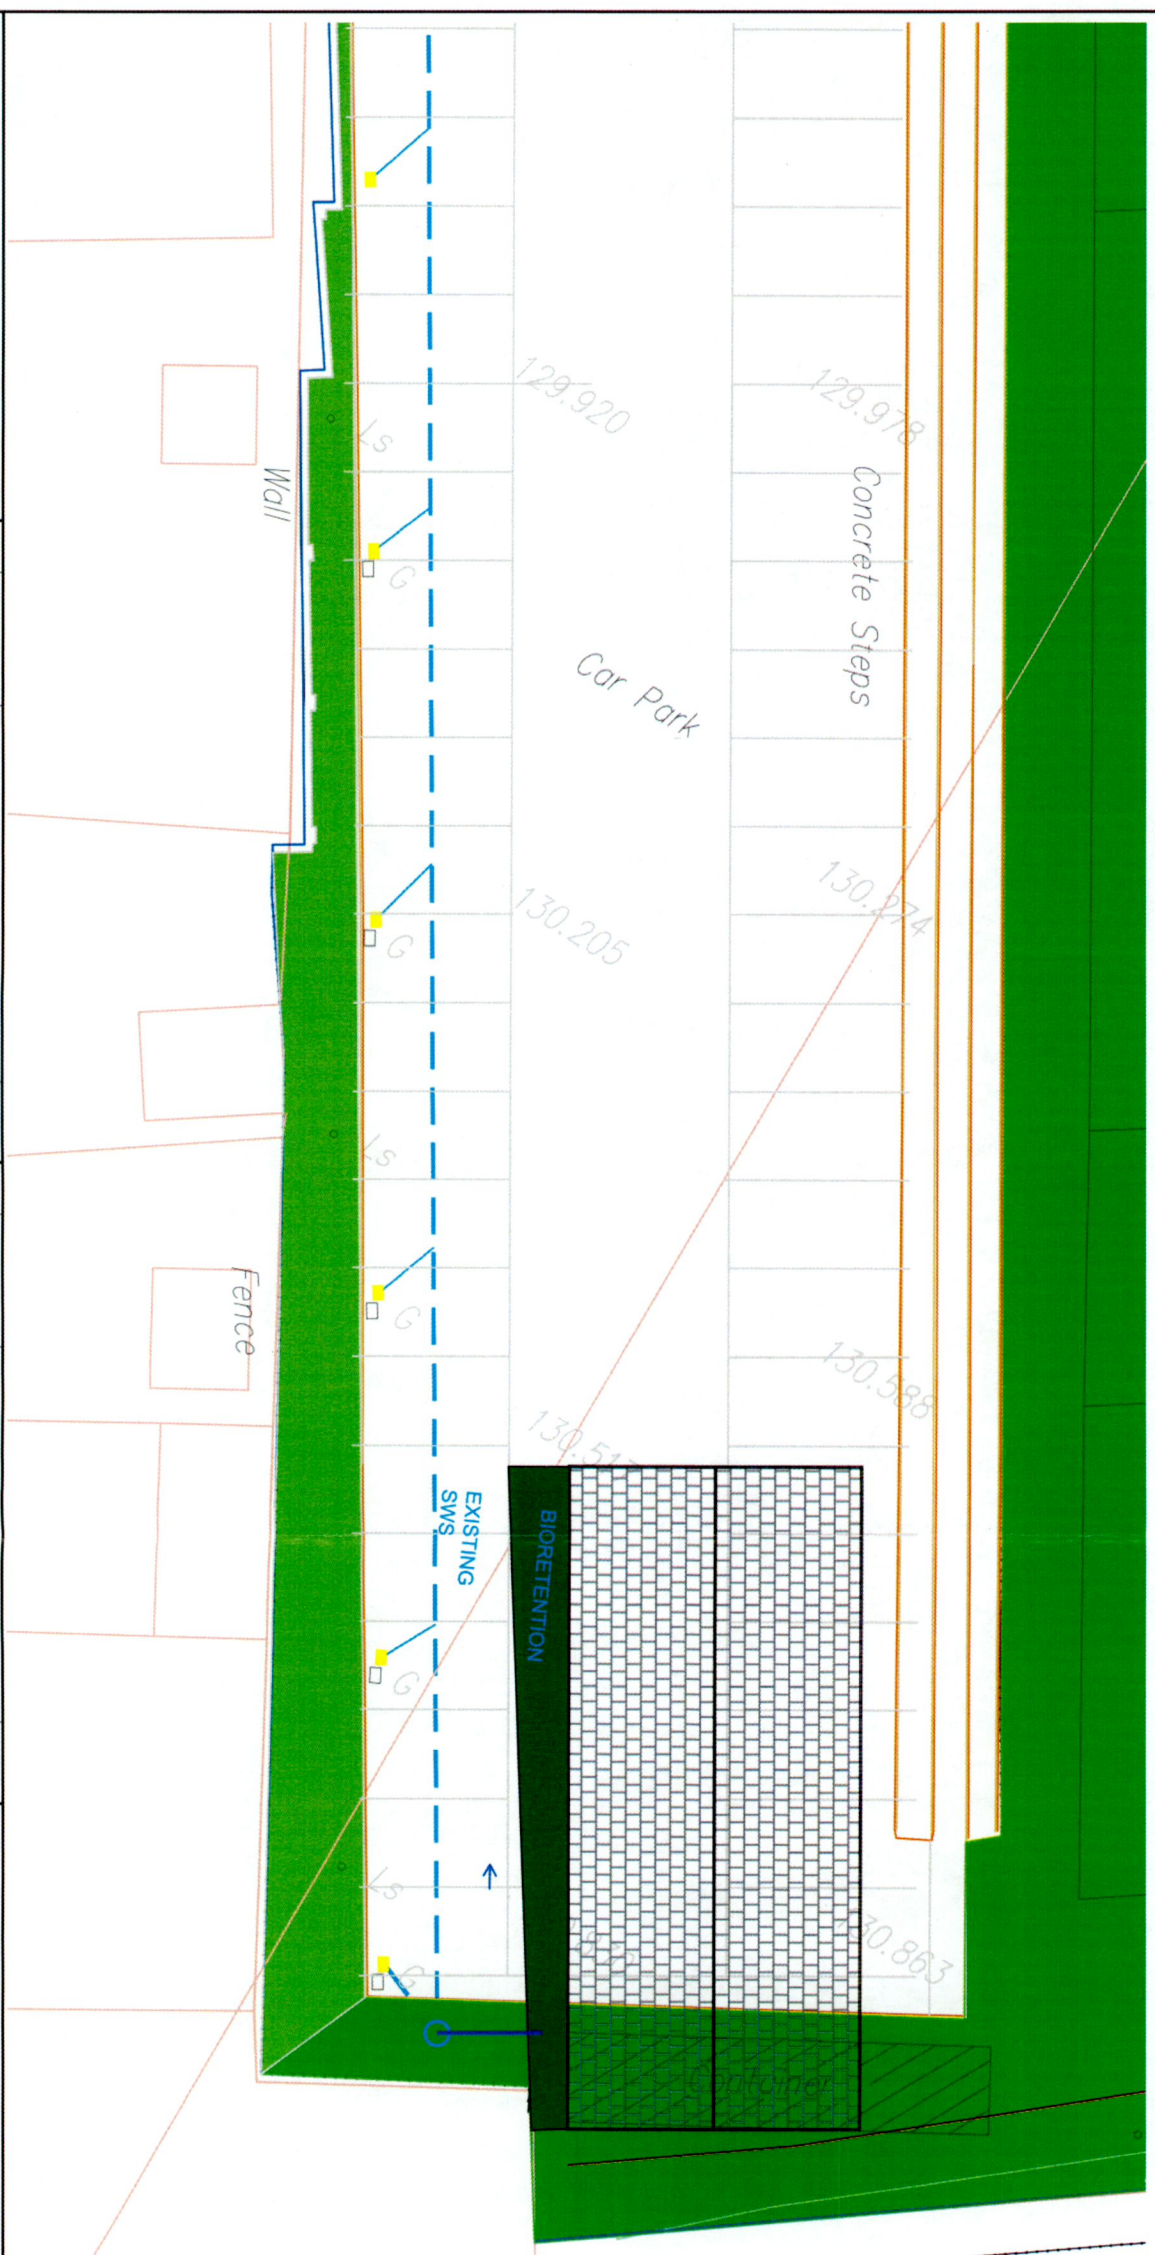


PAUL Mc GRAIL
 CONSULTING ENGINEERS
 4 FAGAN'S LANE, 1st FLOOR
 MAYNOOTH, CO. KILDARE
 W23 K29V
 WEBSITE: WWW.PMCG.IE
 OFFICE: +353 (0)1 255 1700

REV	DATE	DESCRIPTION	DRAWN	REV	DATE	DESCRIPTION	DRAWN
0	01/04/2022	ISSUED FOR PLANNING	RD				

PLANNING
 DRAWING: SURFACE WATER
 SCALE:
 DATE: APR'22
 DWG NO: 2020-GAA CLUB - 310
 REV: 0

COPYRIGHT RESERVED - THIS DRAWING IS NOT TO BE USED FOR ANY PURPOSES WITHOUT THE WRITTEN PERMISSION OF PAUL Mc GRAIL LIMITED.