


# Planning Pack Map

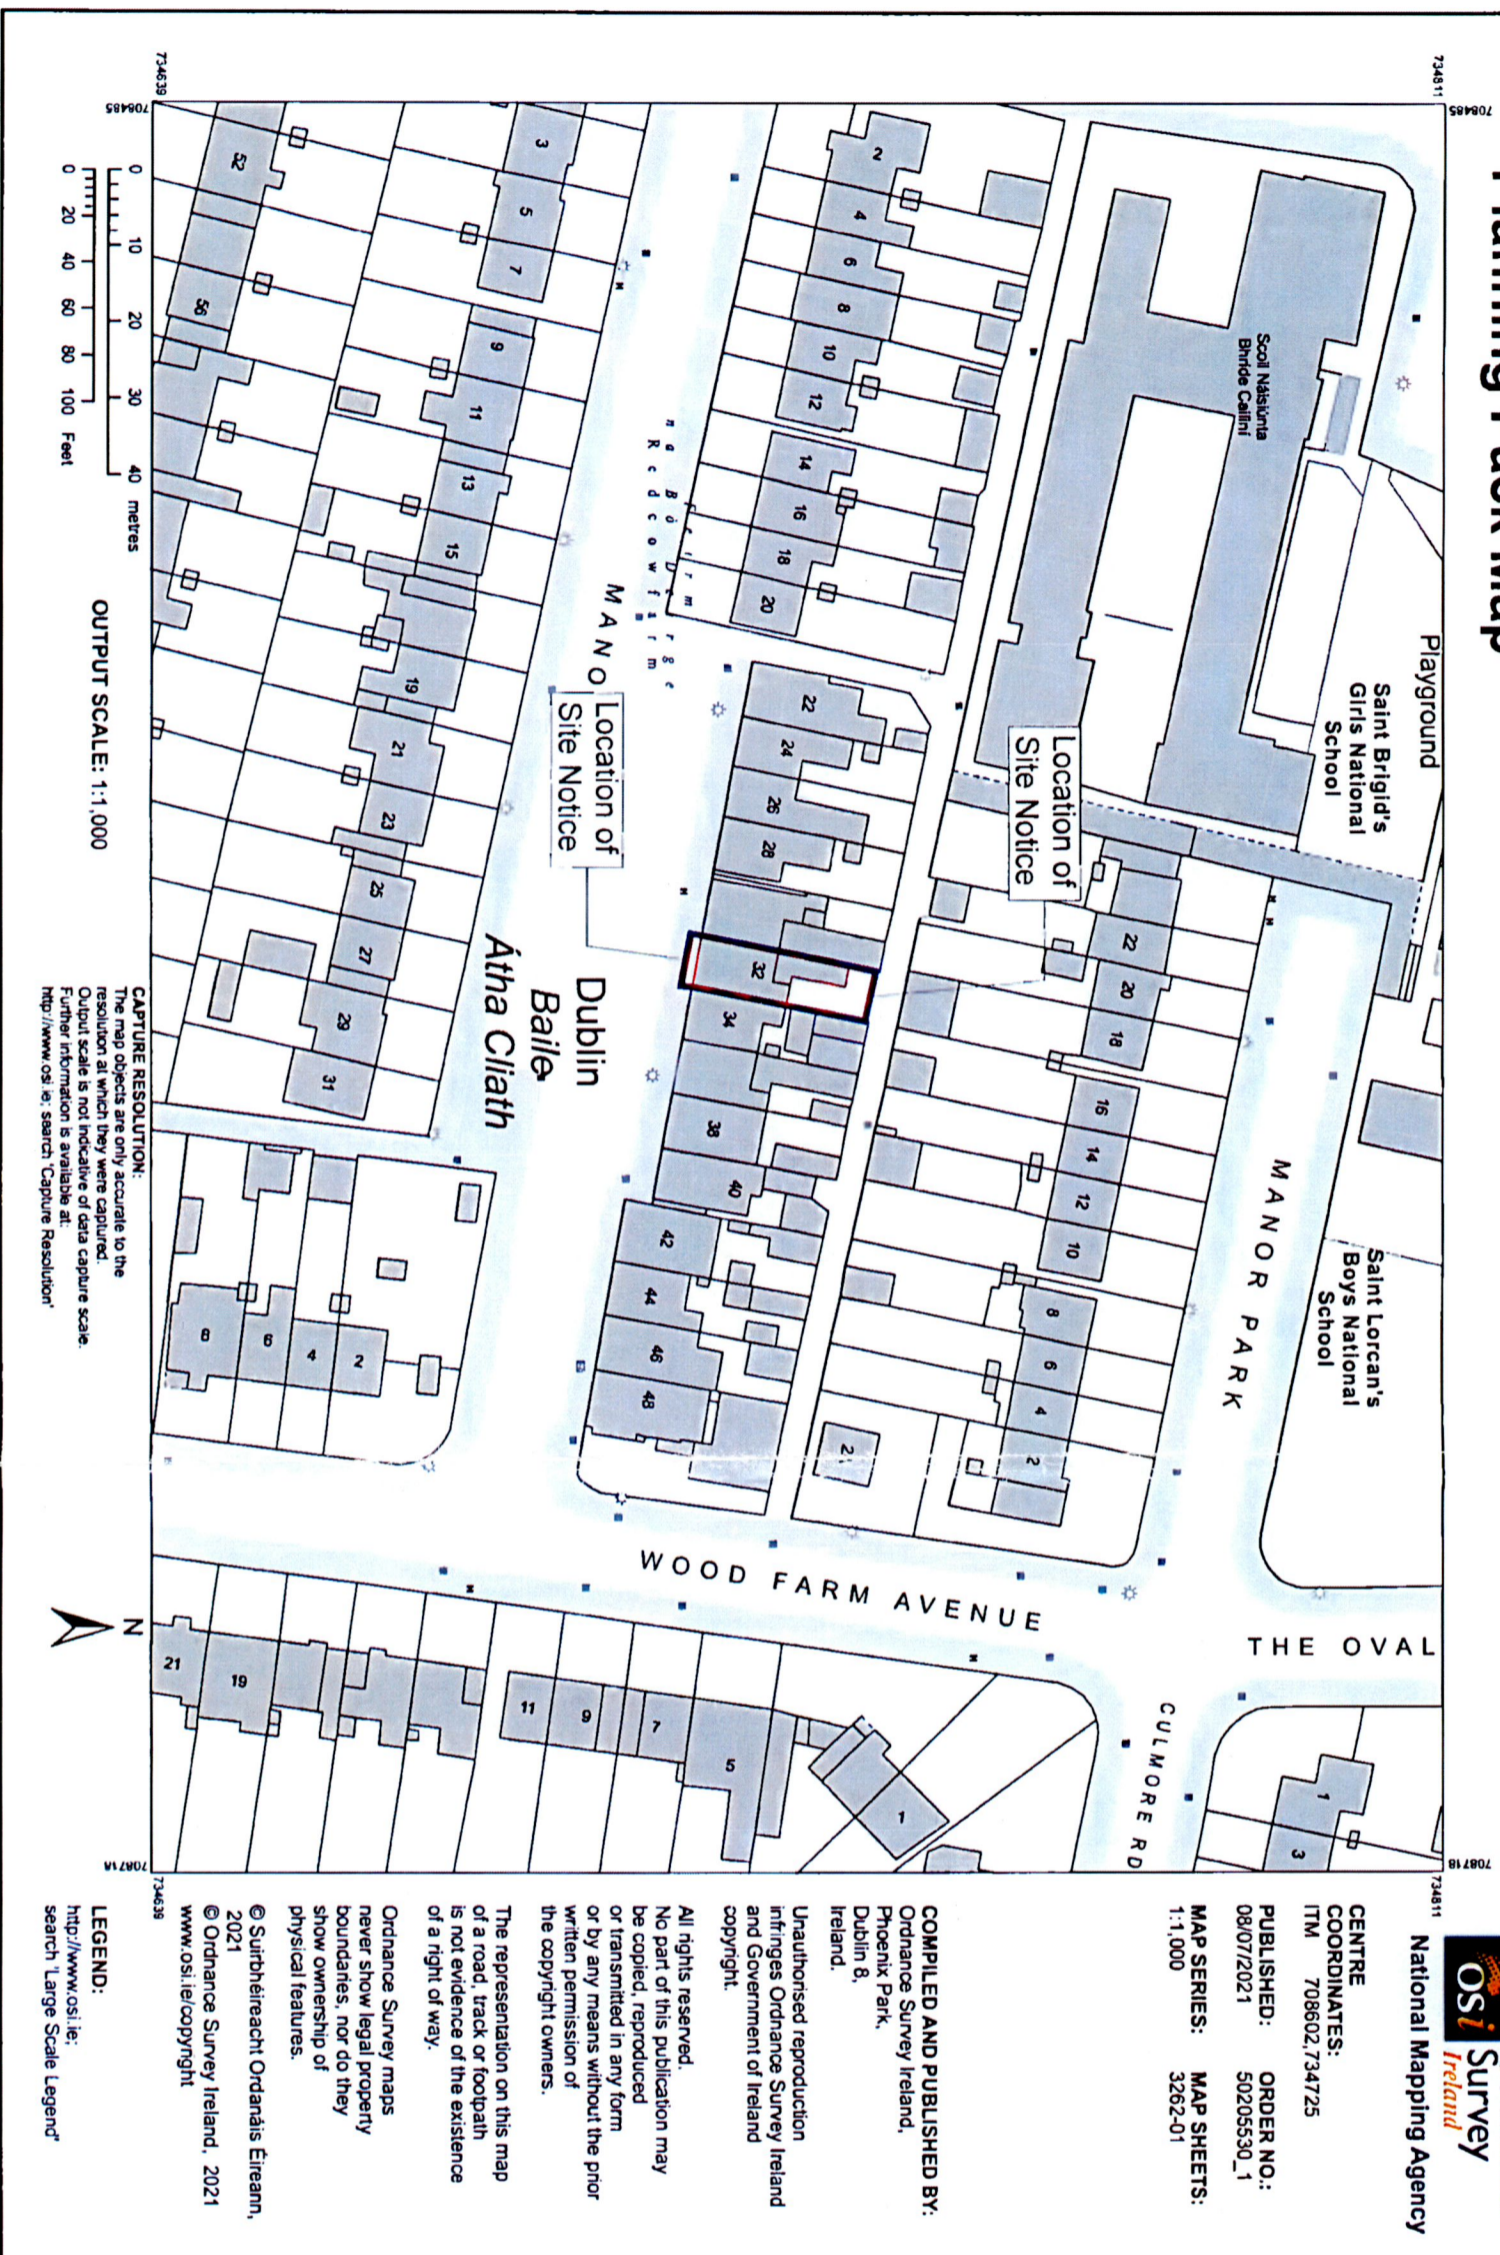

**Ordnance Survey Ireland**  
National Mapping Agency

**CENTRE COORDINATES:**  
ITM 708602,734725

**PUBLISHED:** 08/07/2021  
**ORDER NO.:** 50205530\_1

**MAP SERIES:** 1:1,000  
**MAP SHEETS:** 3262-01

**COMPILED AND PUBLISHED BY:**  
Ordnance Survey Ireland,  
Phoenix Park,  
Dublin 8,  
Ireland.

Unauthorised reproduction infringes Ordnance Survey Ireland and Government of Ireland copyright.

All rights reserved.  
No part of this publication may be copied, reproduced or transmitted in any form or by any means without the prior written permission of the copyright owners.

The representation on this map of a road, track or footpath is not evidence of the existence of a right of way.

Ordnance Survey maps never show legal property boundaries, nor do they show ownership of physical features.

© Suirbhreacht Ordanáis Éireann, 2021  
© Ordnance Survey Ireland, 2021  
[www.osi.ie/copyright](http://www.osi.ie/copyright)

**LEGEND:**  
<http://www.osi.ie>  
search 'Large Scale Legend'

**CAPTURE RESOLUTION:**  
The map objects are only accurate to the resolution at which they were captured.  
Output scale is not indicative of data capture scale.  
Further information is available at:  
<http://www.osi.ie>; search 'Capture Resolution'

**OUTPUT SCALE:** 1:1,000



Extent of Ownership: ———

Site Boundary: ———

**PLANNING**

Site Location Map



NOTE: All data from this planning website is provided as a guide only. It is not intended to be used as a legal document. Ordnance Survey Ireland and the Ordnance Survey are not responsible for any errors or omissions in this information. For more information, please contact the Ordnance Survey Ireland website at [www.osi.ie](http://www.osi.ie).

PROJECT NO.	21 MANOR ROAD, PALMISTOWN, DUBLIN
CLIENT	MATHEW FAGAN ARCHITECTS
DATE	21/07/2021
SCALE	1:1,000