


EXISTING SECTION A - A  
Scale 1:100

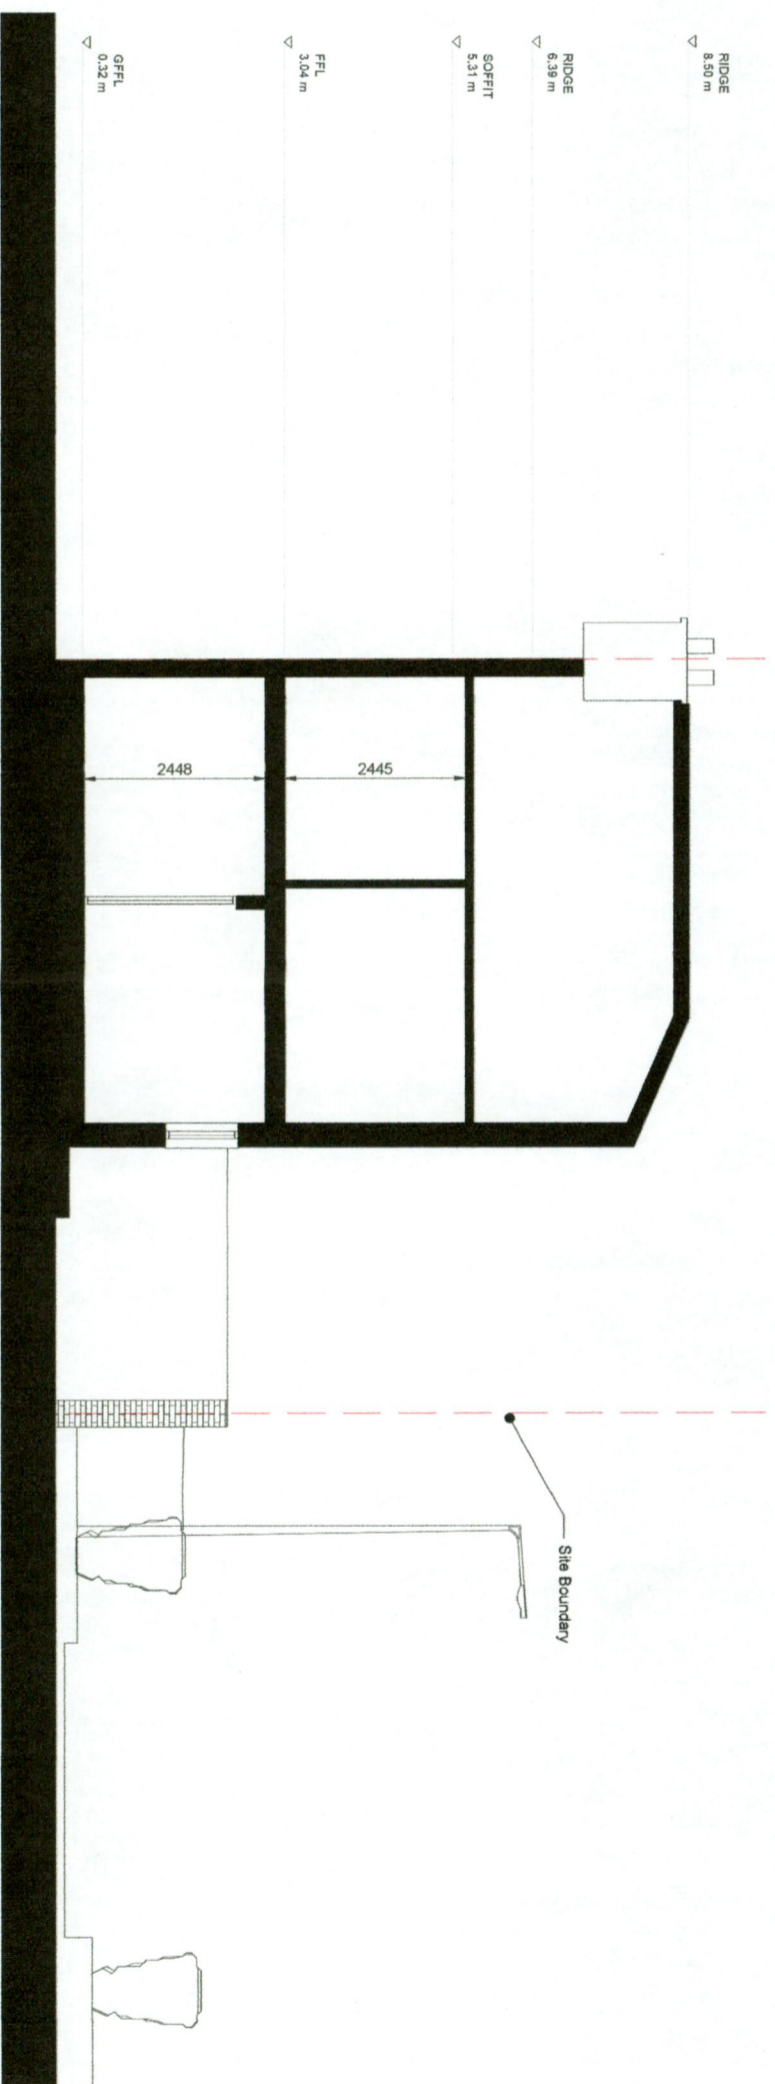

EXISTING SECTION B - B  
Scale 1:100

**RIAI**  
Registered Architect  
2020

Architect Accredited in Conservation  
G3

PSDP Accreditation  
P

**DESIGN**  
DRAWING PART OF STAGE 1

Do not scale. Use figured dimensions only. All dimensions to be checked on site. Any discrepancy between site and figured dimensions to be brought immediately to the attention of the architect. The architect is not responsible for any errors or omissions in the drawings or for any loss or damage to property or for any delay or expense caused by the drawings or for any other reason.

**CLIENT:**  
Dermot & Margaret Finnelly

**ADDRESS:**  
2 Hayden's Park View  
Lucan  
Co. Dublin, K78 NY82

**DRWG NO.:**  
M1633-S1-300

**REV.:**  
-

**TITLE:**  
Existing Sections

**SCALE:**  
1:100 @ A3

**DATE:**  
29/09/2022

**BRENNAN | FURLONG**  
VERNON HOUSE 2 VERNON AVENUE CLONTARF DUBLIN 3  
01 8747410 studio@brennanfurlong.ie www.brennanfurlong.ie