


PROPOSED SECTION A - A

scale 1:100

Existing
Proposed

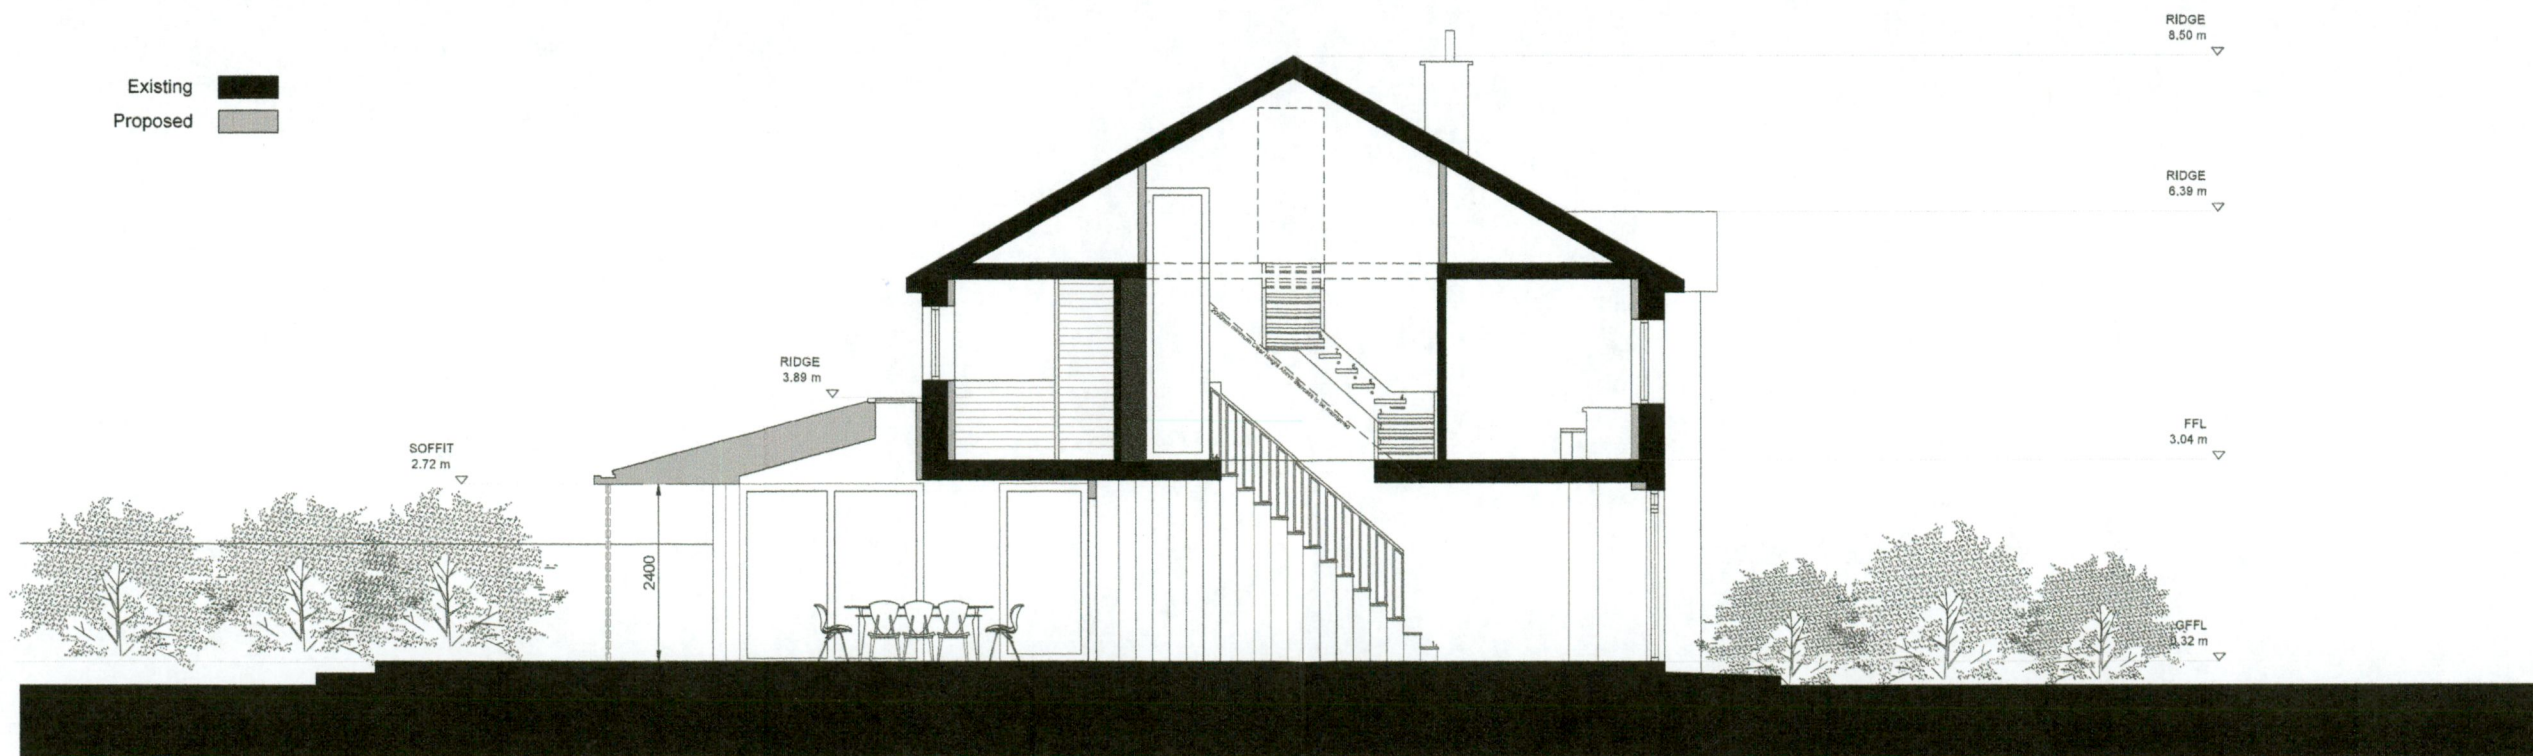

PROPOSED SECTION B - B

scale 1:100